




FRONT (East) ELEVATION AS EXISTING

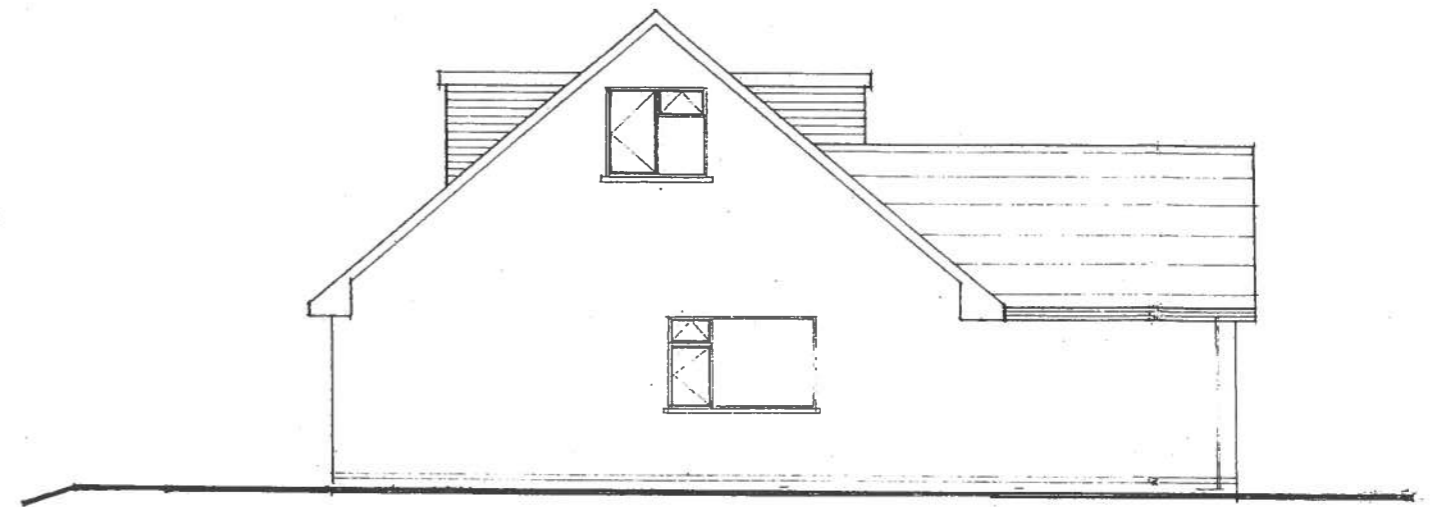

SIDE (South) ELEVATION AS EXISTING

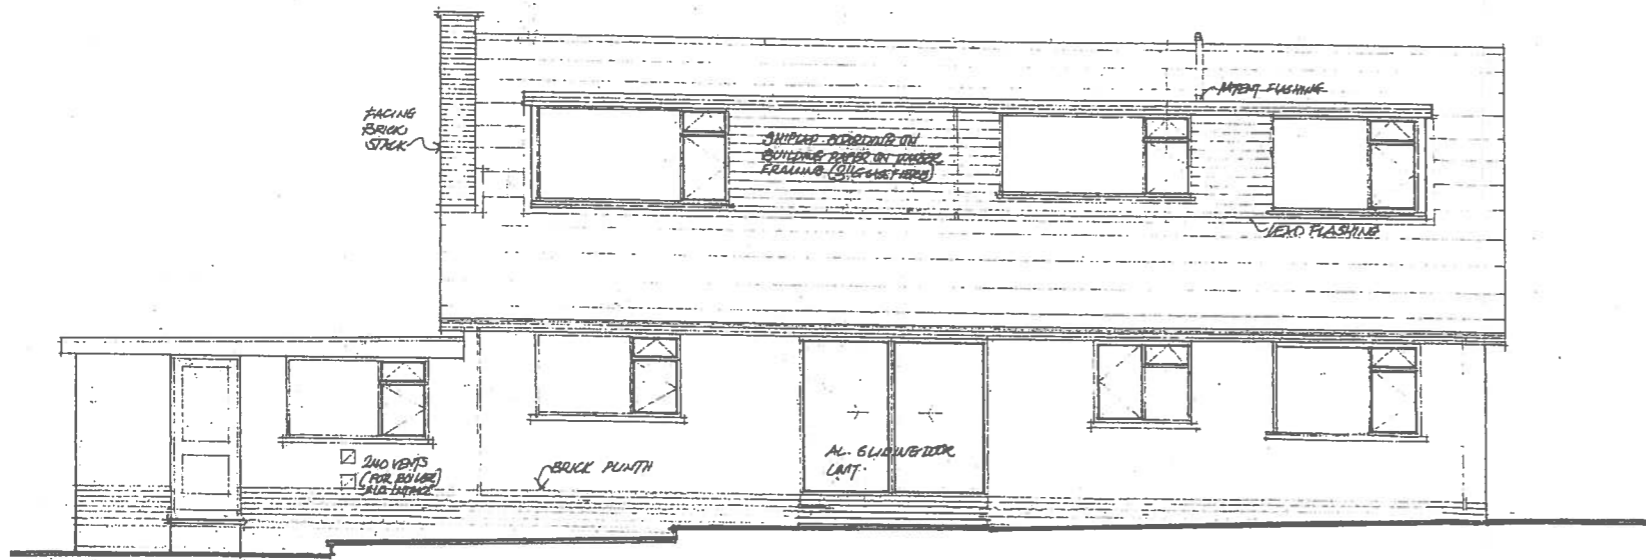

REAR(West) ELEVATION AS EXISTING

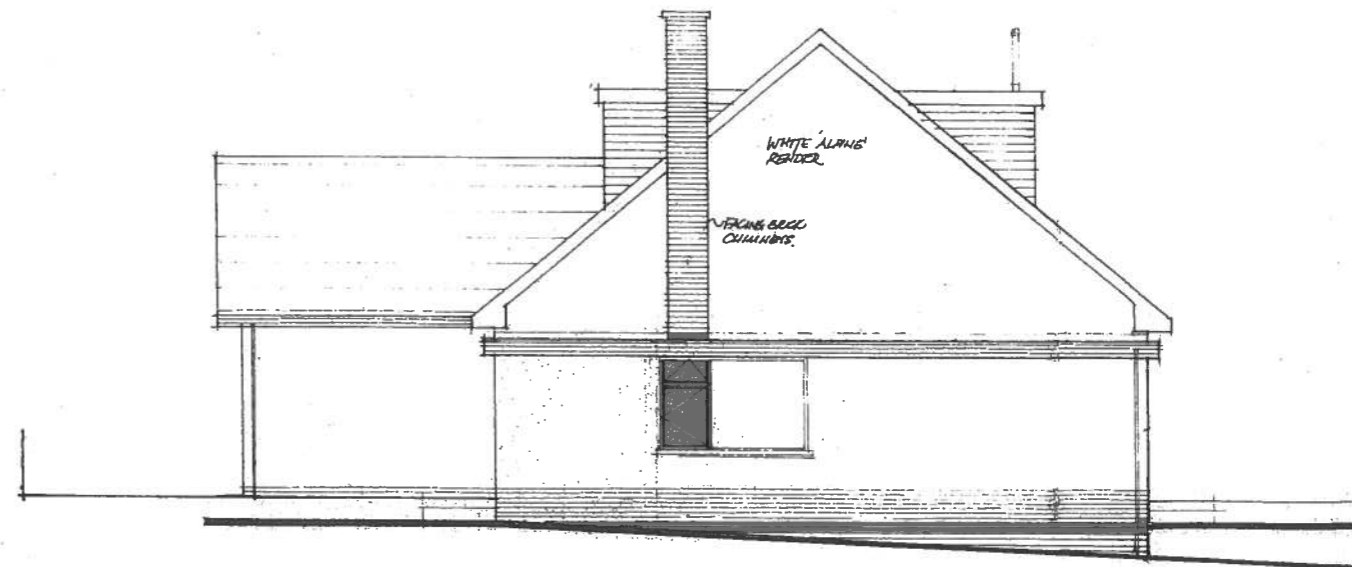

SIDE (North) ELEVATION AS EXISTING

**THE VALE OF
GLAMORGAN COUNCIL**
TOWN AND COUNTRY PLANNING ACT 1990
APPROVED
SUBJECT TO COMPLIANCE WITH CONDITIONS (IF ANY)

RECEIVED

24 JUL 2014

ENVIRONMENTAL
AND ECONOMIC
REGENERATION

1400896FUL

dma	don mitchell architect 39 High Street Cowbridge 01446 771218	DRAWN	SCALE 1:100 @ A3
		CHECKED	DATE July 2014
PROJECT	TITLE	STATUS	
The Links Aberthin	Elevations As Existing	Planning	
		DRAWING NO.	REVISION
		AL02	○