
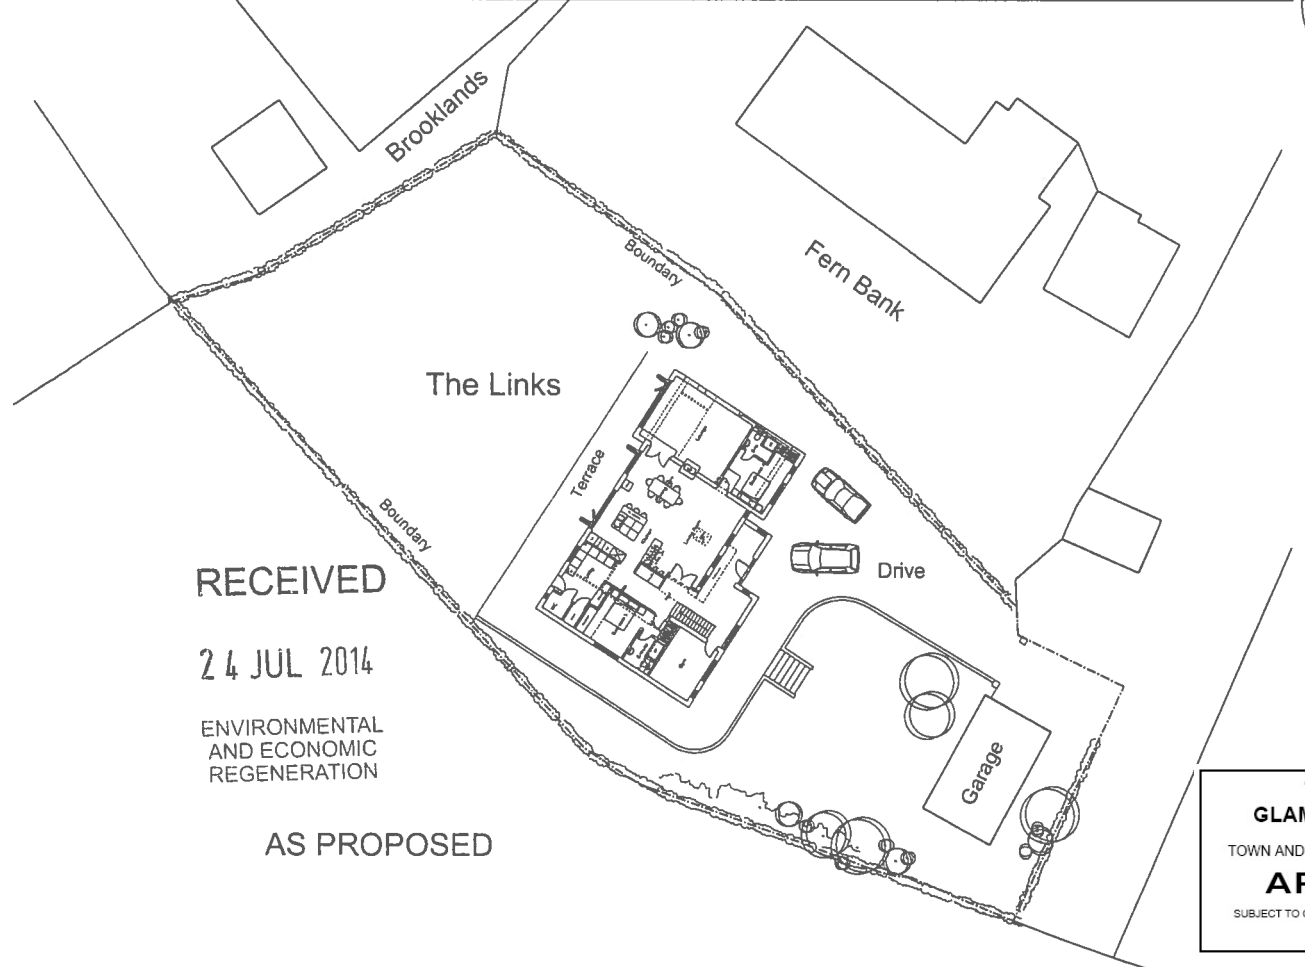


AS EXISTING

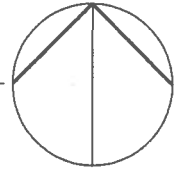

RECEIVED

24 JUL 2014

ENVIRONMENTAL
AND ECONOMIC
REGENERATION

AS PROPOSED

THE VALE OF
GLAMORGAN COUNCIL
TOWN AND COUNTRY PLANNING ACT 1990
APPROVED
SUBJECT TO COMPLIANCE WITH CONDITIONS (IF ANY)

14 C 0896 FULL

dma don mitchell architect 39 High Street Cowbridge 01446 771218	DRAWN	SCALE 1:500 @ A4
	CHECKED	DATE July 2014
PROJECT The Links Aberthin	TITLE Block Plans as existing and proposed	STATUS Planning
		DRAWING NO. AS 02
		REVISION ○