



North Range Letter Box Window Section

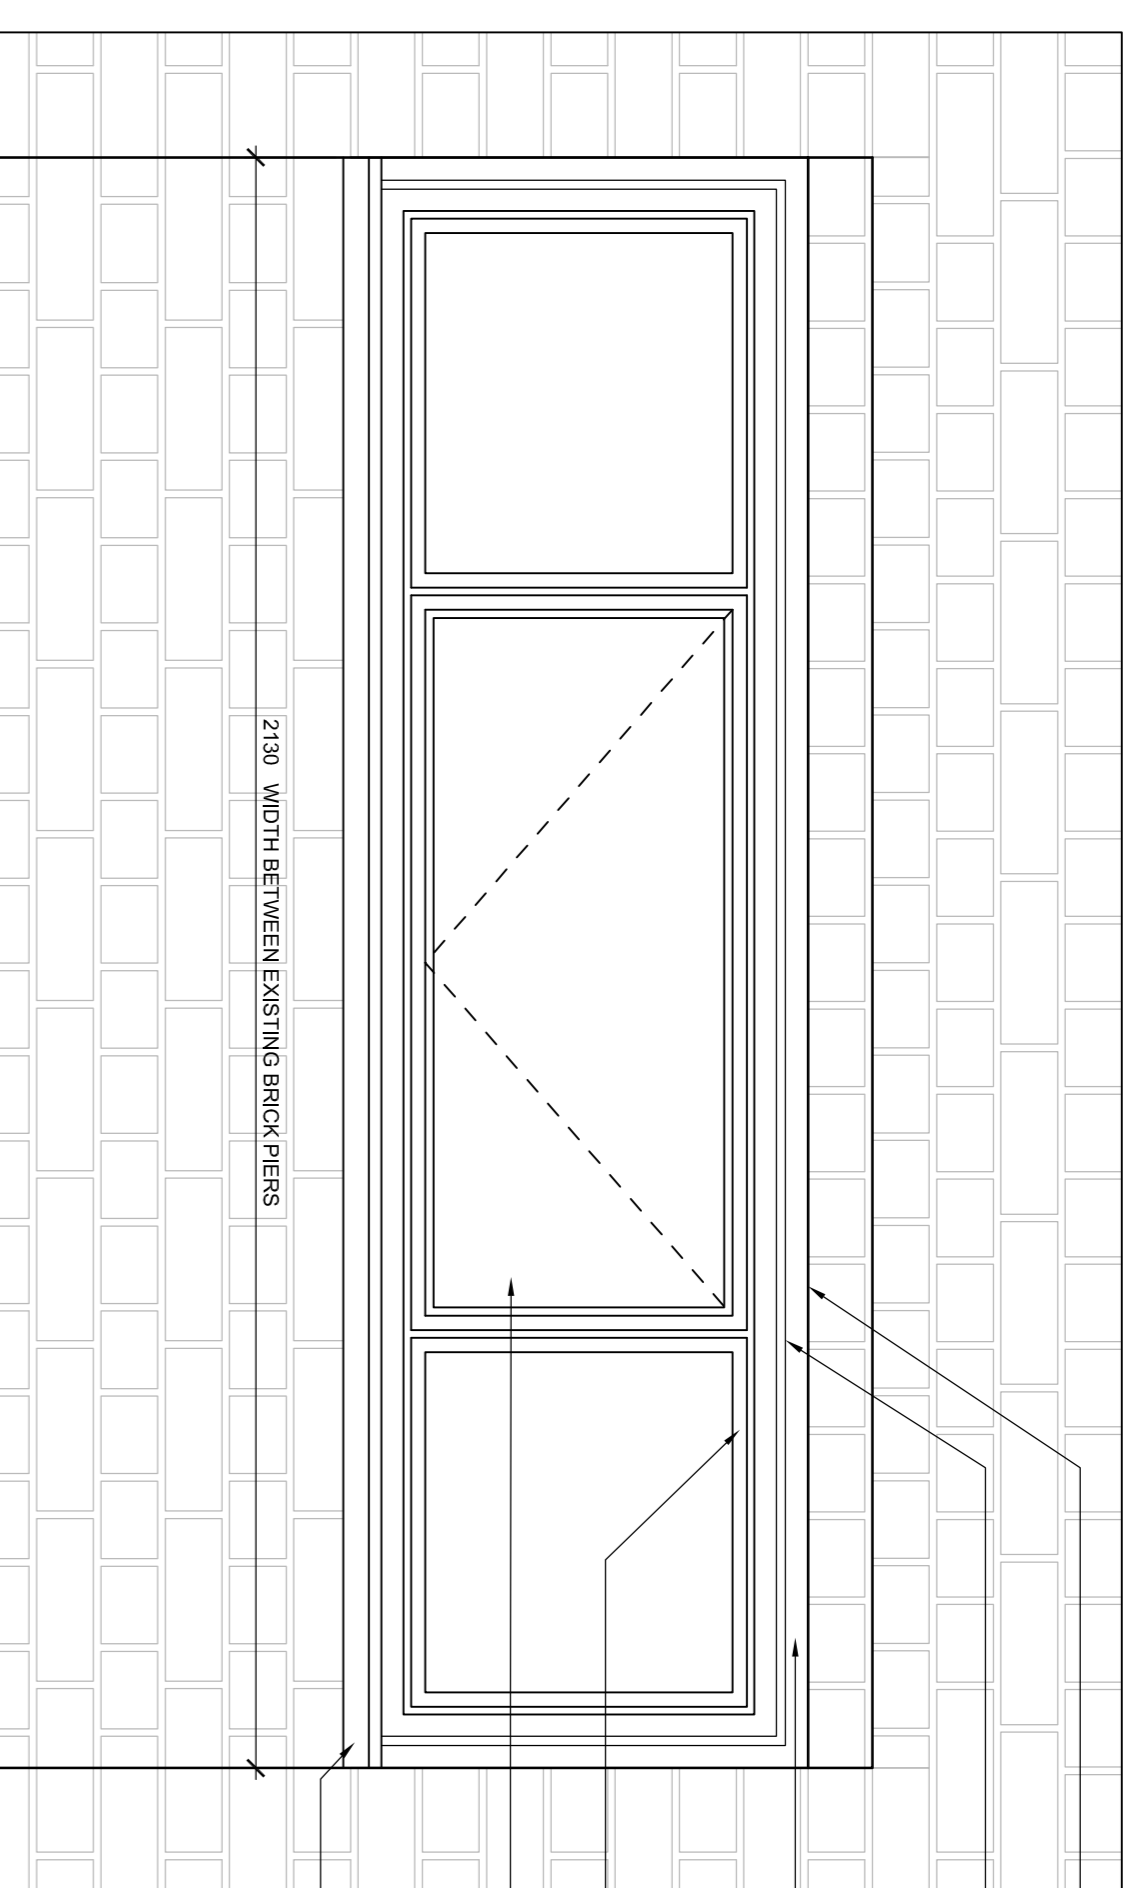

North Range Letter Box Window External Elevation

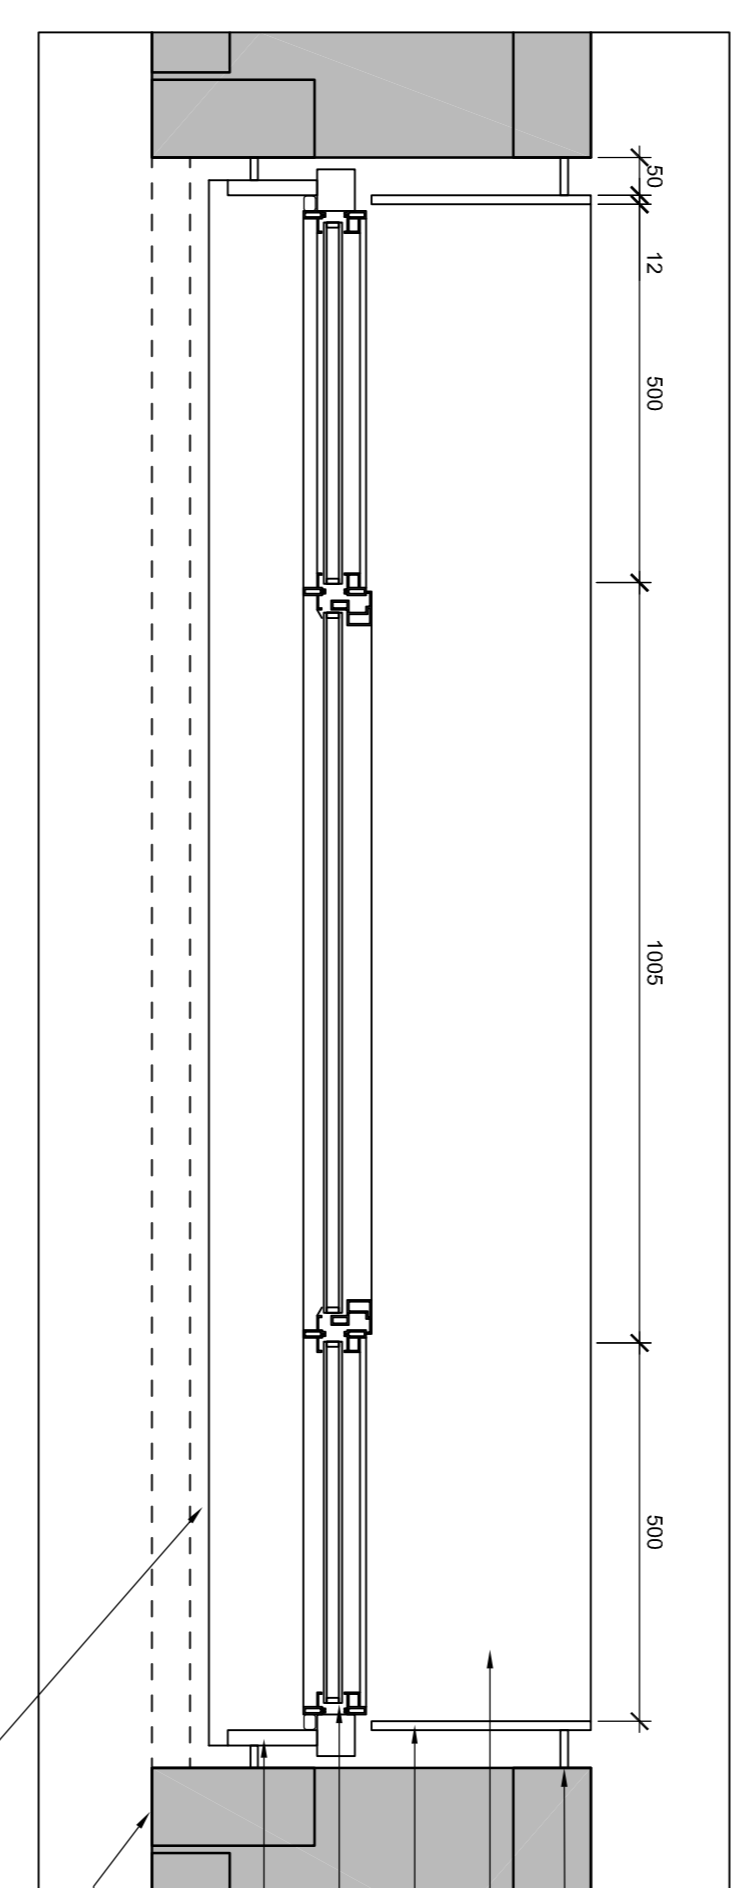

North Range Letter Box Window Elevation



3D View


Spandrel panel to match colour of frames in glazing in location of partition walls between units

Typical window

mm 0 100 200 300 400 500 600 700 800 900 1000

SCALE 1:10

Rev Desc Revision No By Check

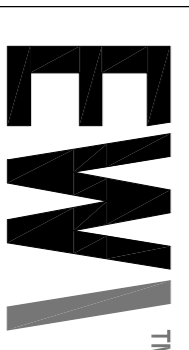

151 Roselbury Avenue
 London
 ECR 4AB
 T: +44 (0)20 7241 7200

Barry Pimphouse		Project Ref	
North Range Letter Box Window Detail		Scale at A3	
Drawn by	Checked by	Scale at A4	Revision
EWA	RF	10	20
20/06/14	20/06/14	10	20
1899	AG(27/01)	Revision	