



Bridge Link Section  
1:10

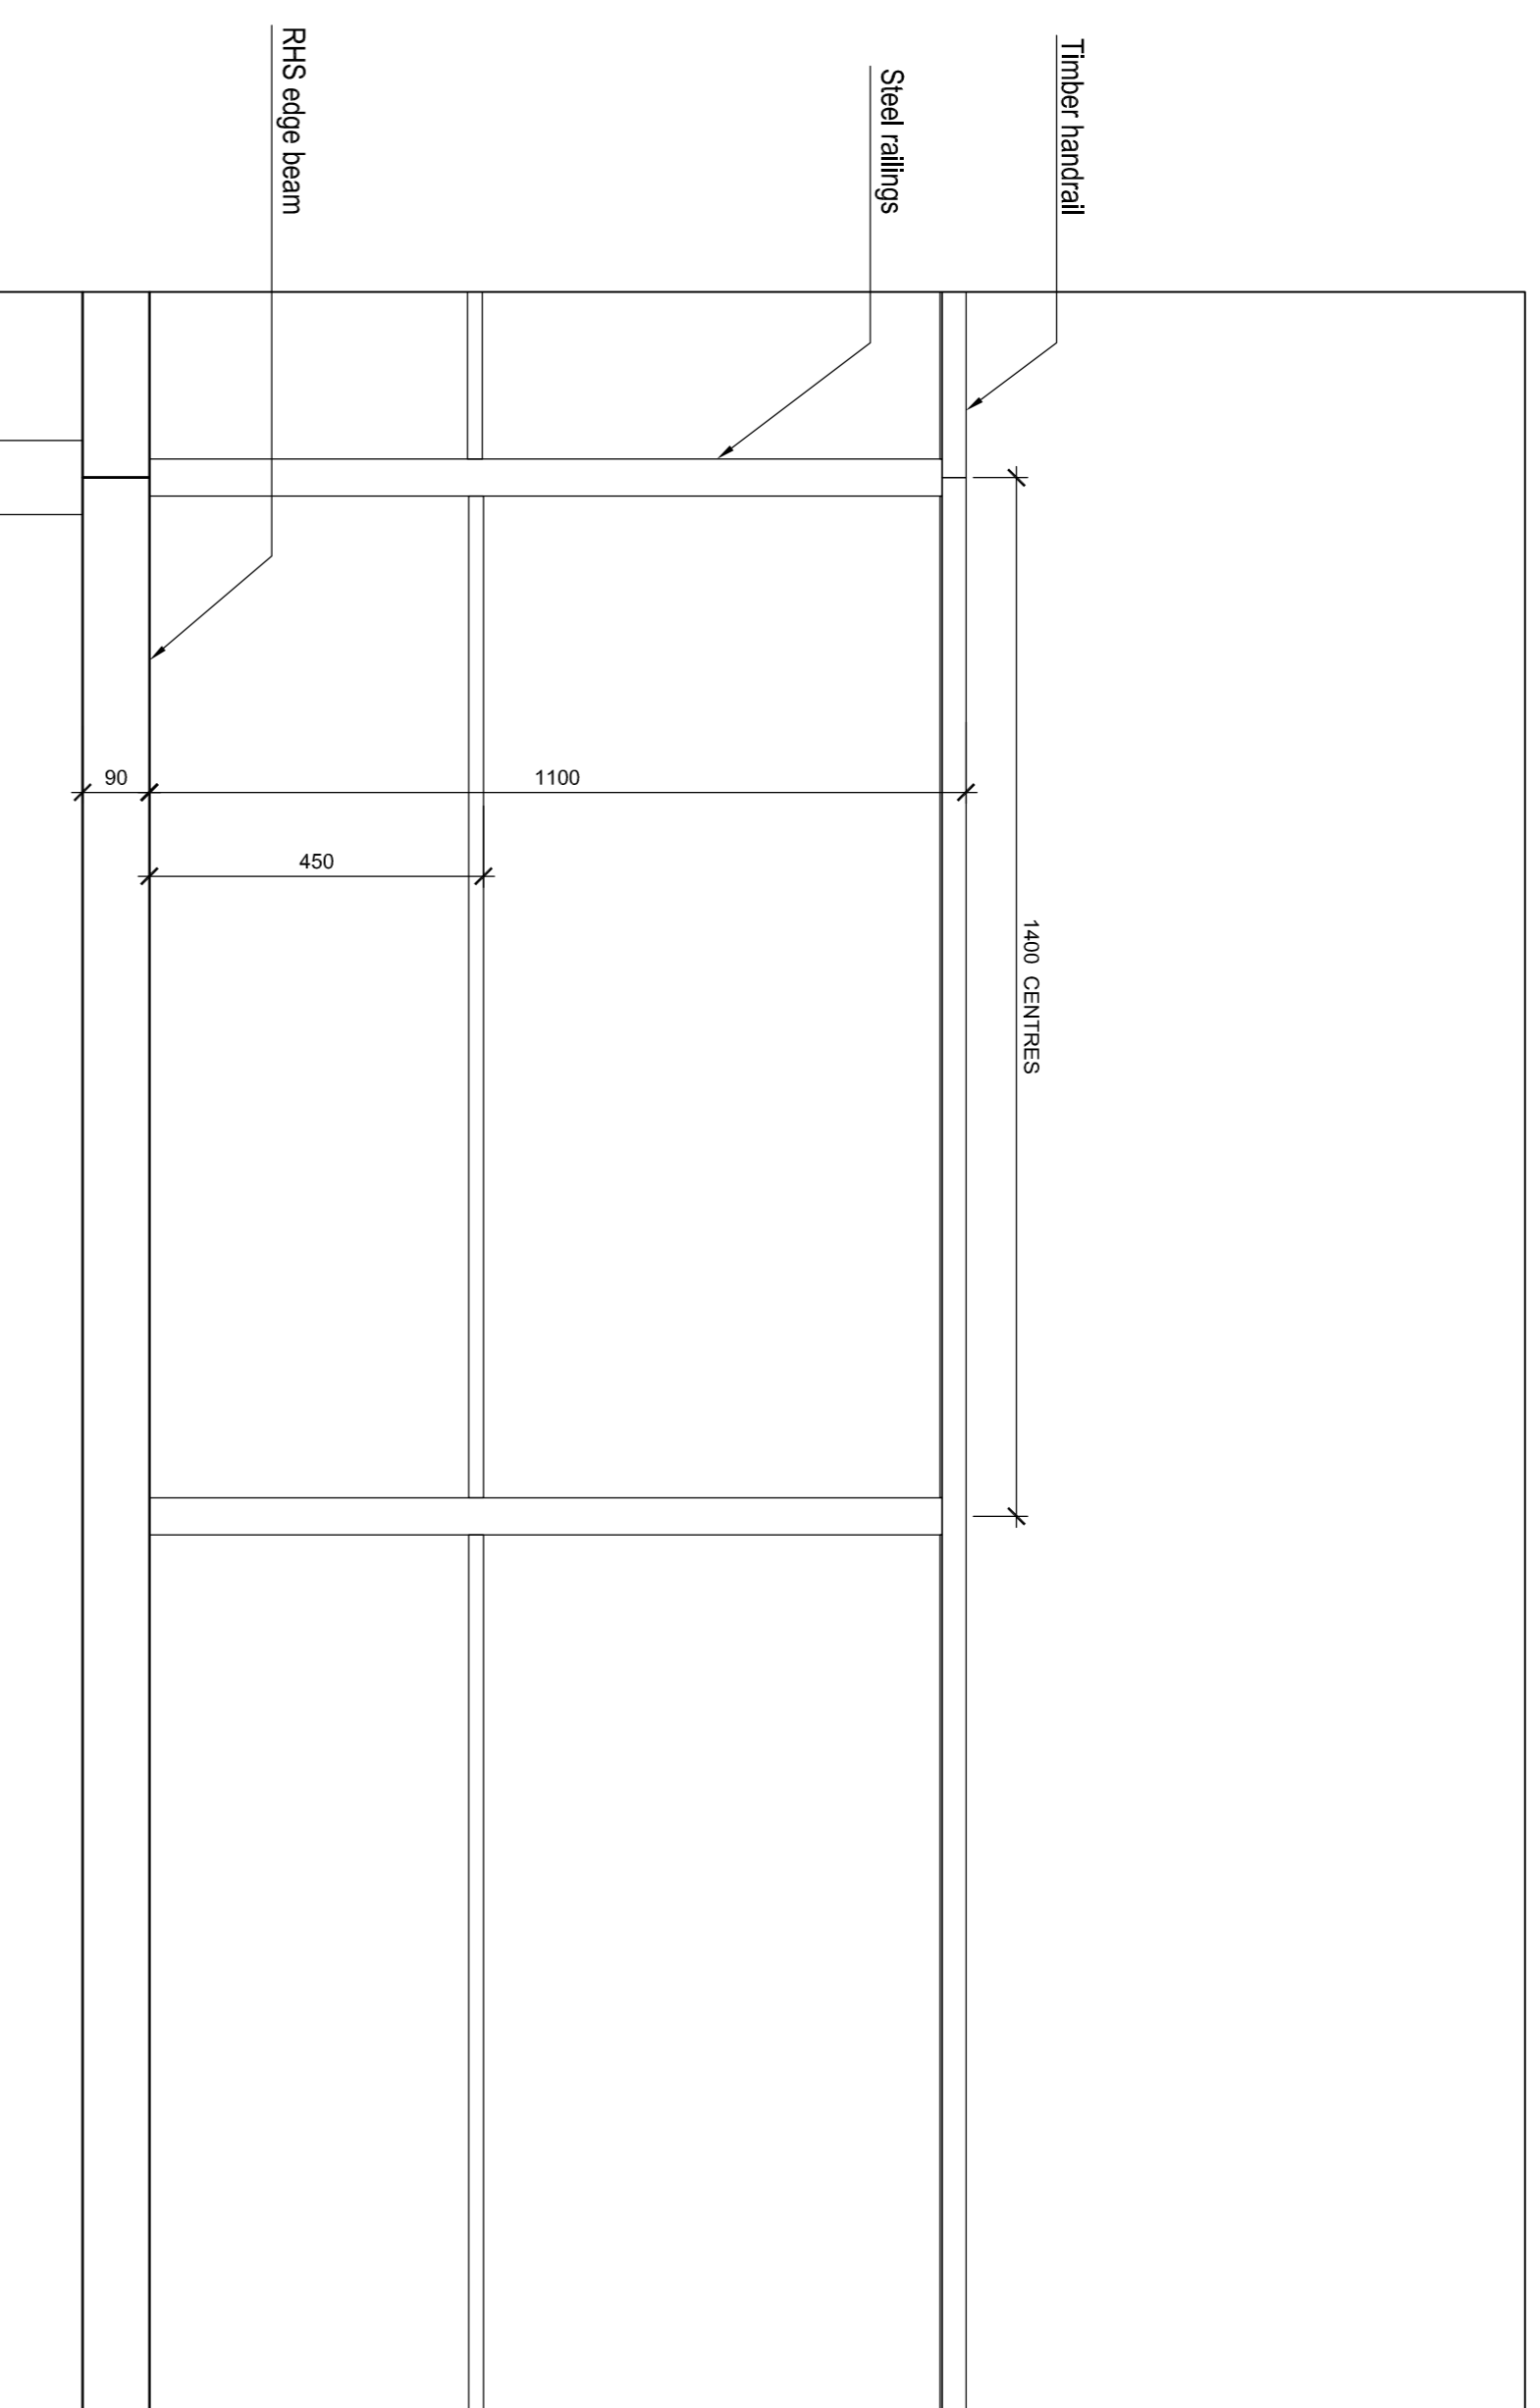

Bridge Elevation Section  
1:10

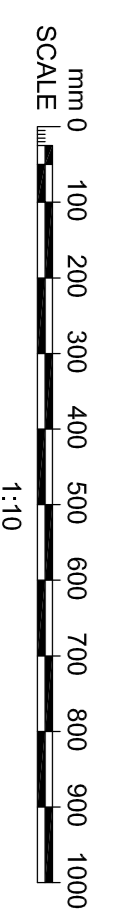


3D View

Notes

Notes

Prep Date: Revision No: By: Check:

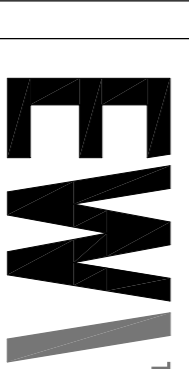

**EWA**  
Architects  
151 Rosbury Avenue  
London  
EC1R 4AB  
T: +44 (0)20 7241 7200

Barry Pimphouse			
Project Name			
Bridge Link Details			
Prepared by	Checked by	Scale at A1	Scale at A3
EWB	RF	1:800/1:4	1:400/1:2
1899	AG/27/10	1899	AG/27/10