
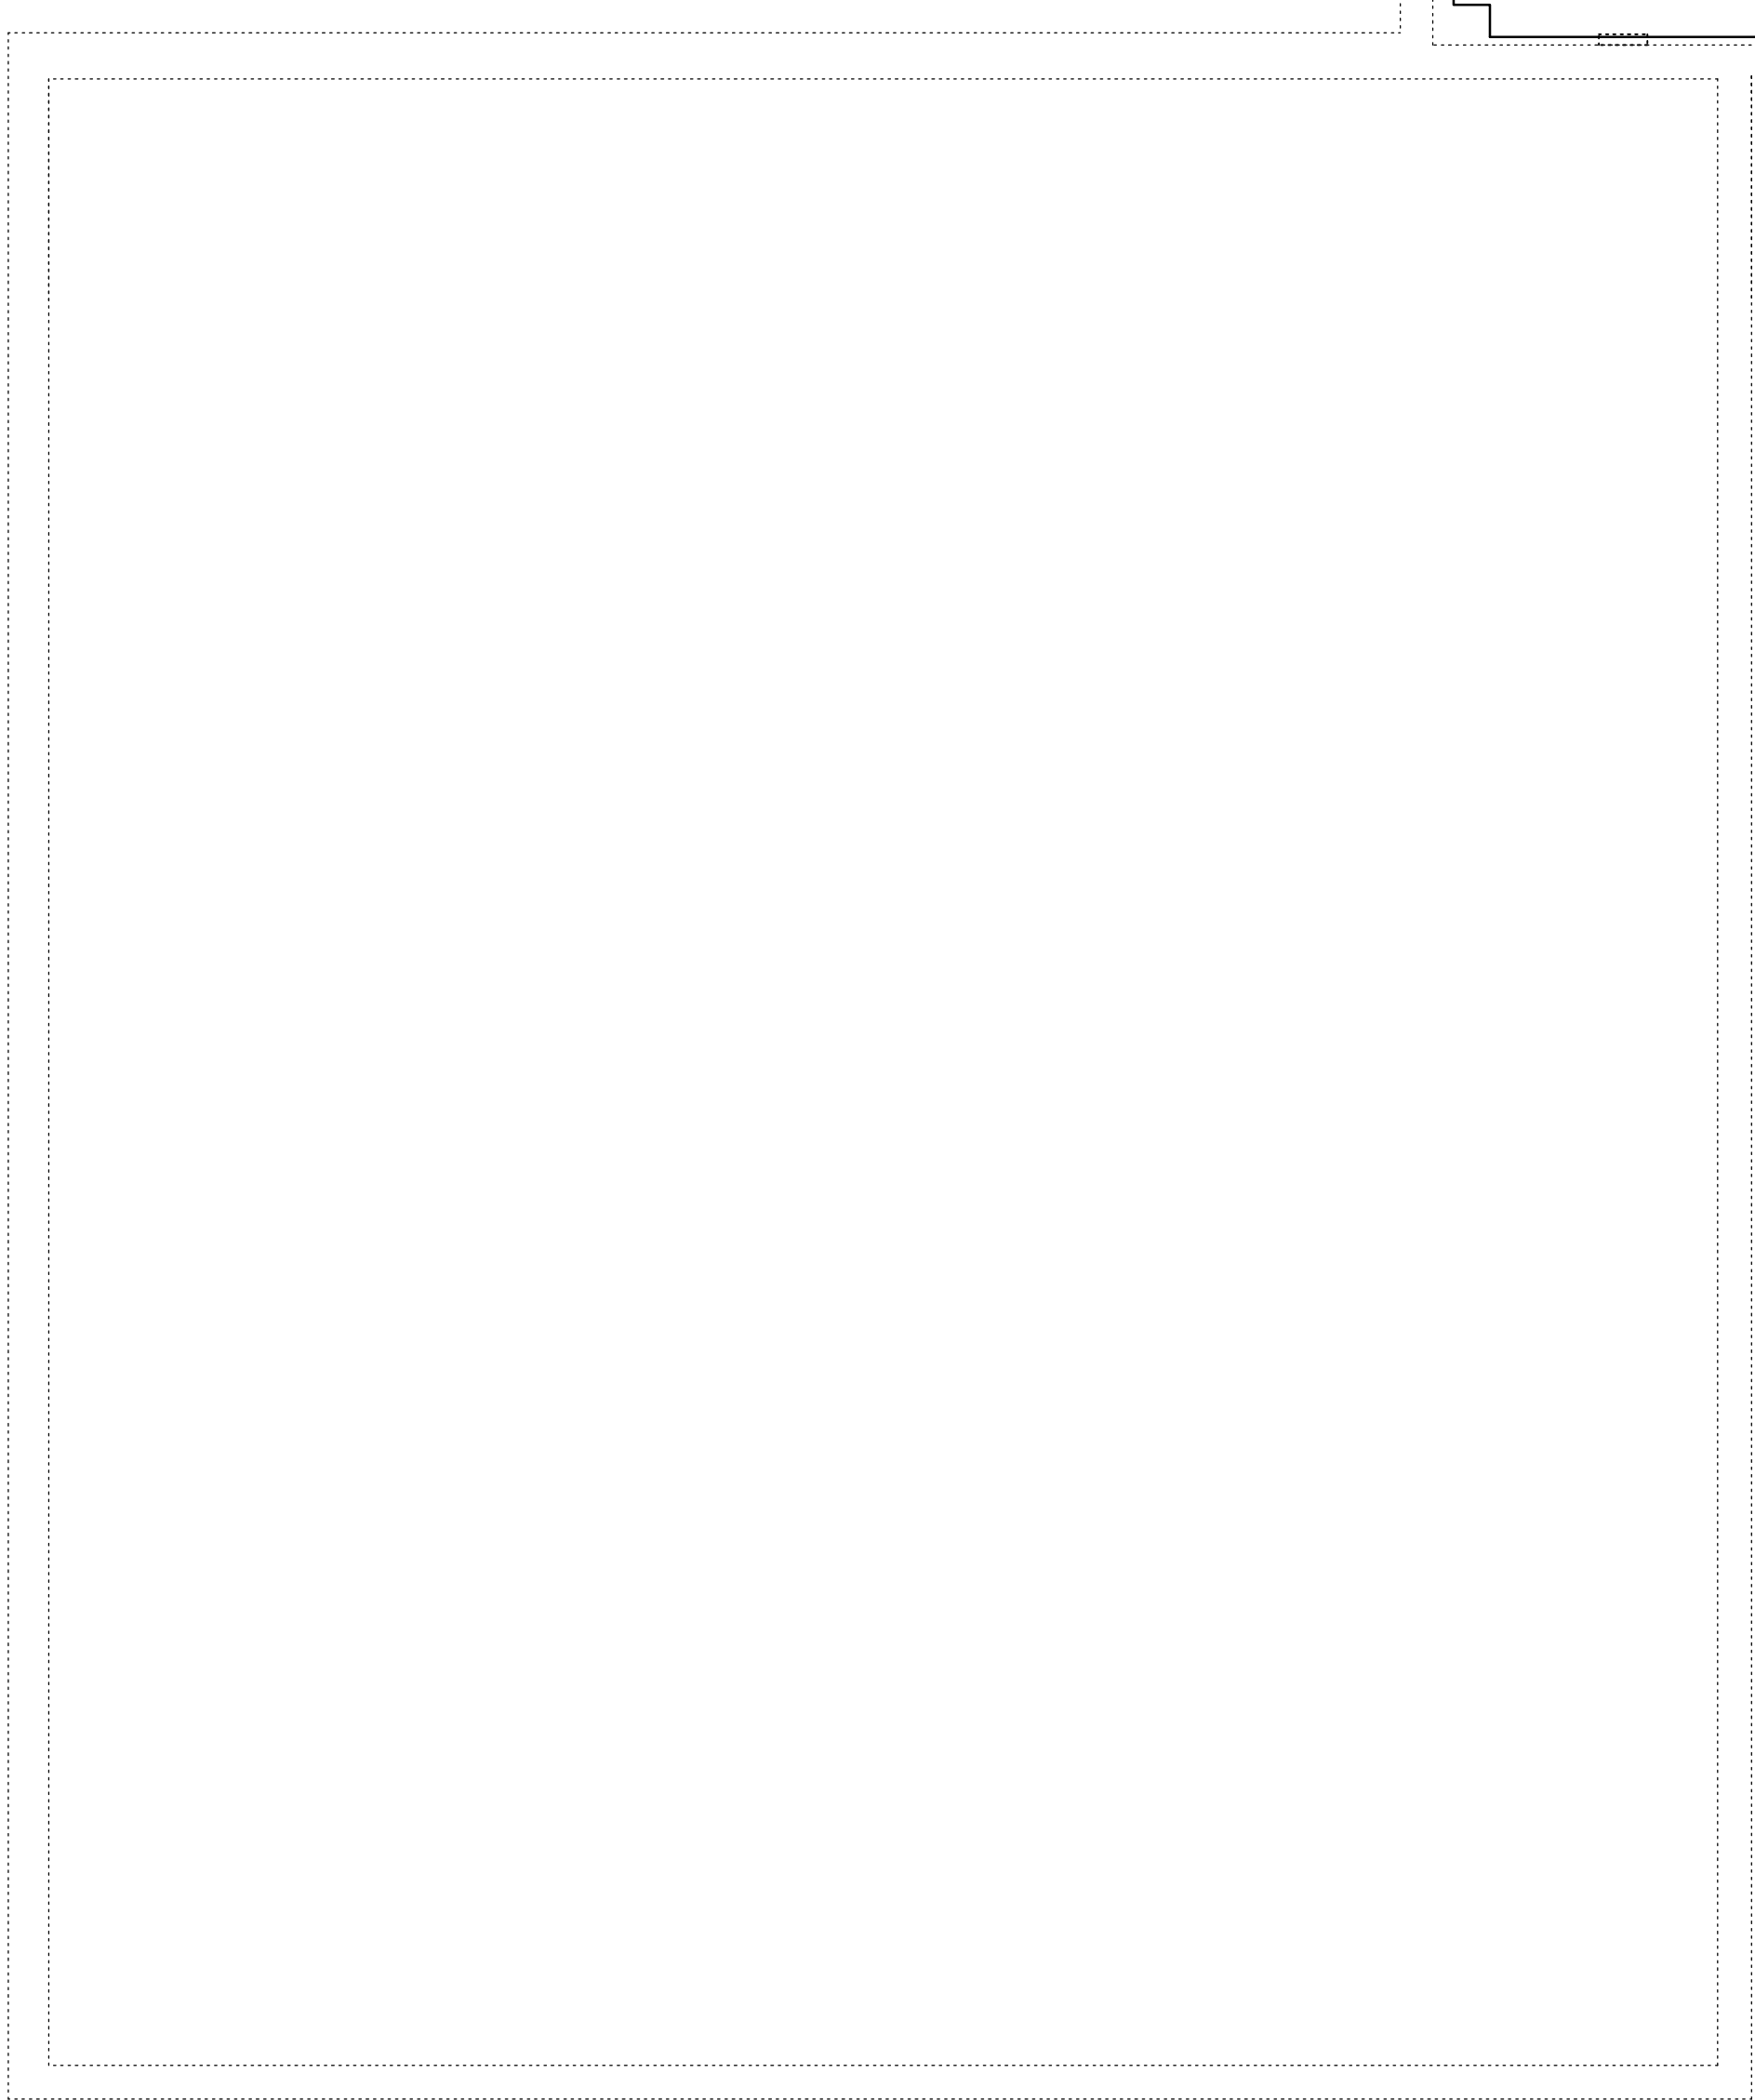
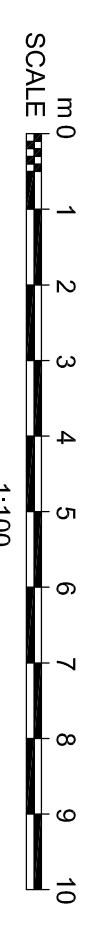


THE VALE OF  
 GLAMORGAN COUNCIL  
 TOWN AND COUNTRY PLANNING ACT 1990  
**APPROVED**  
 SUBJECT TO COMPLIANCE WITH CONDITIONS (IF ANY)

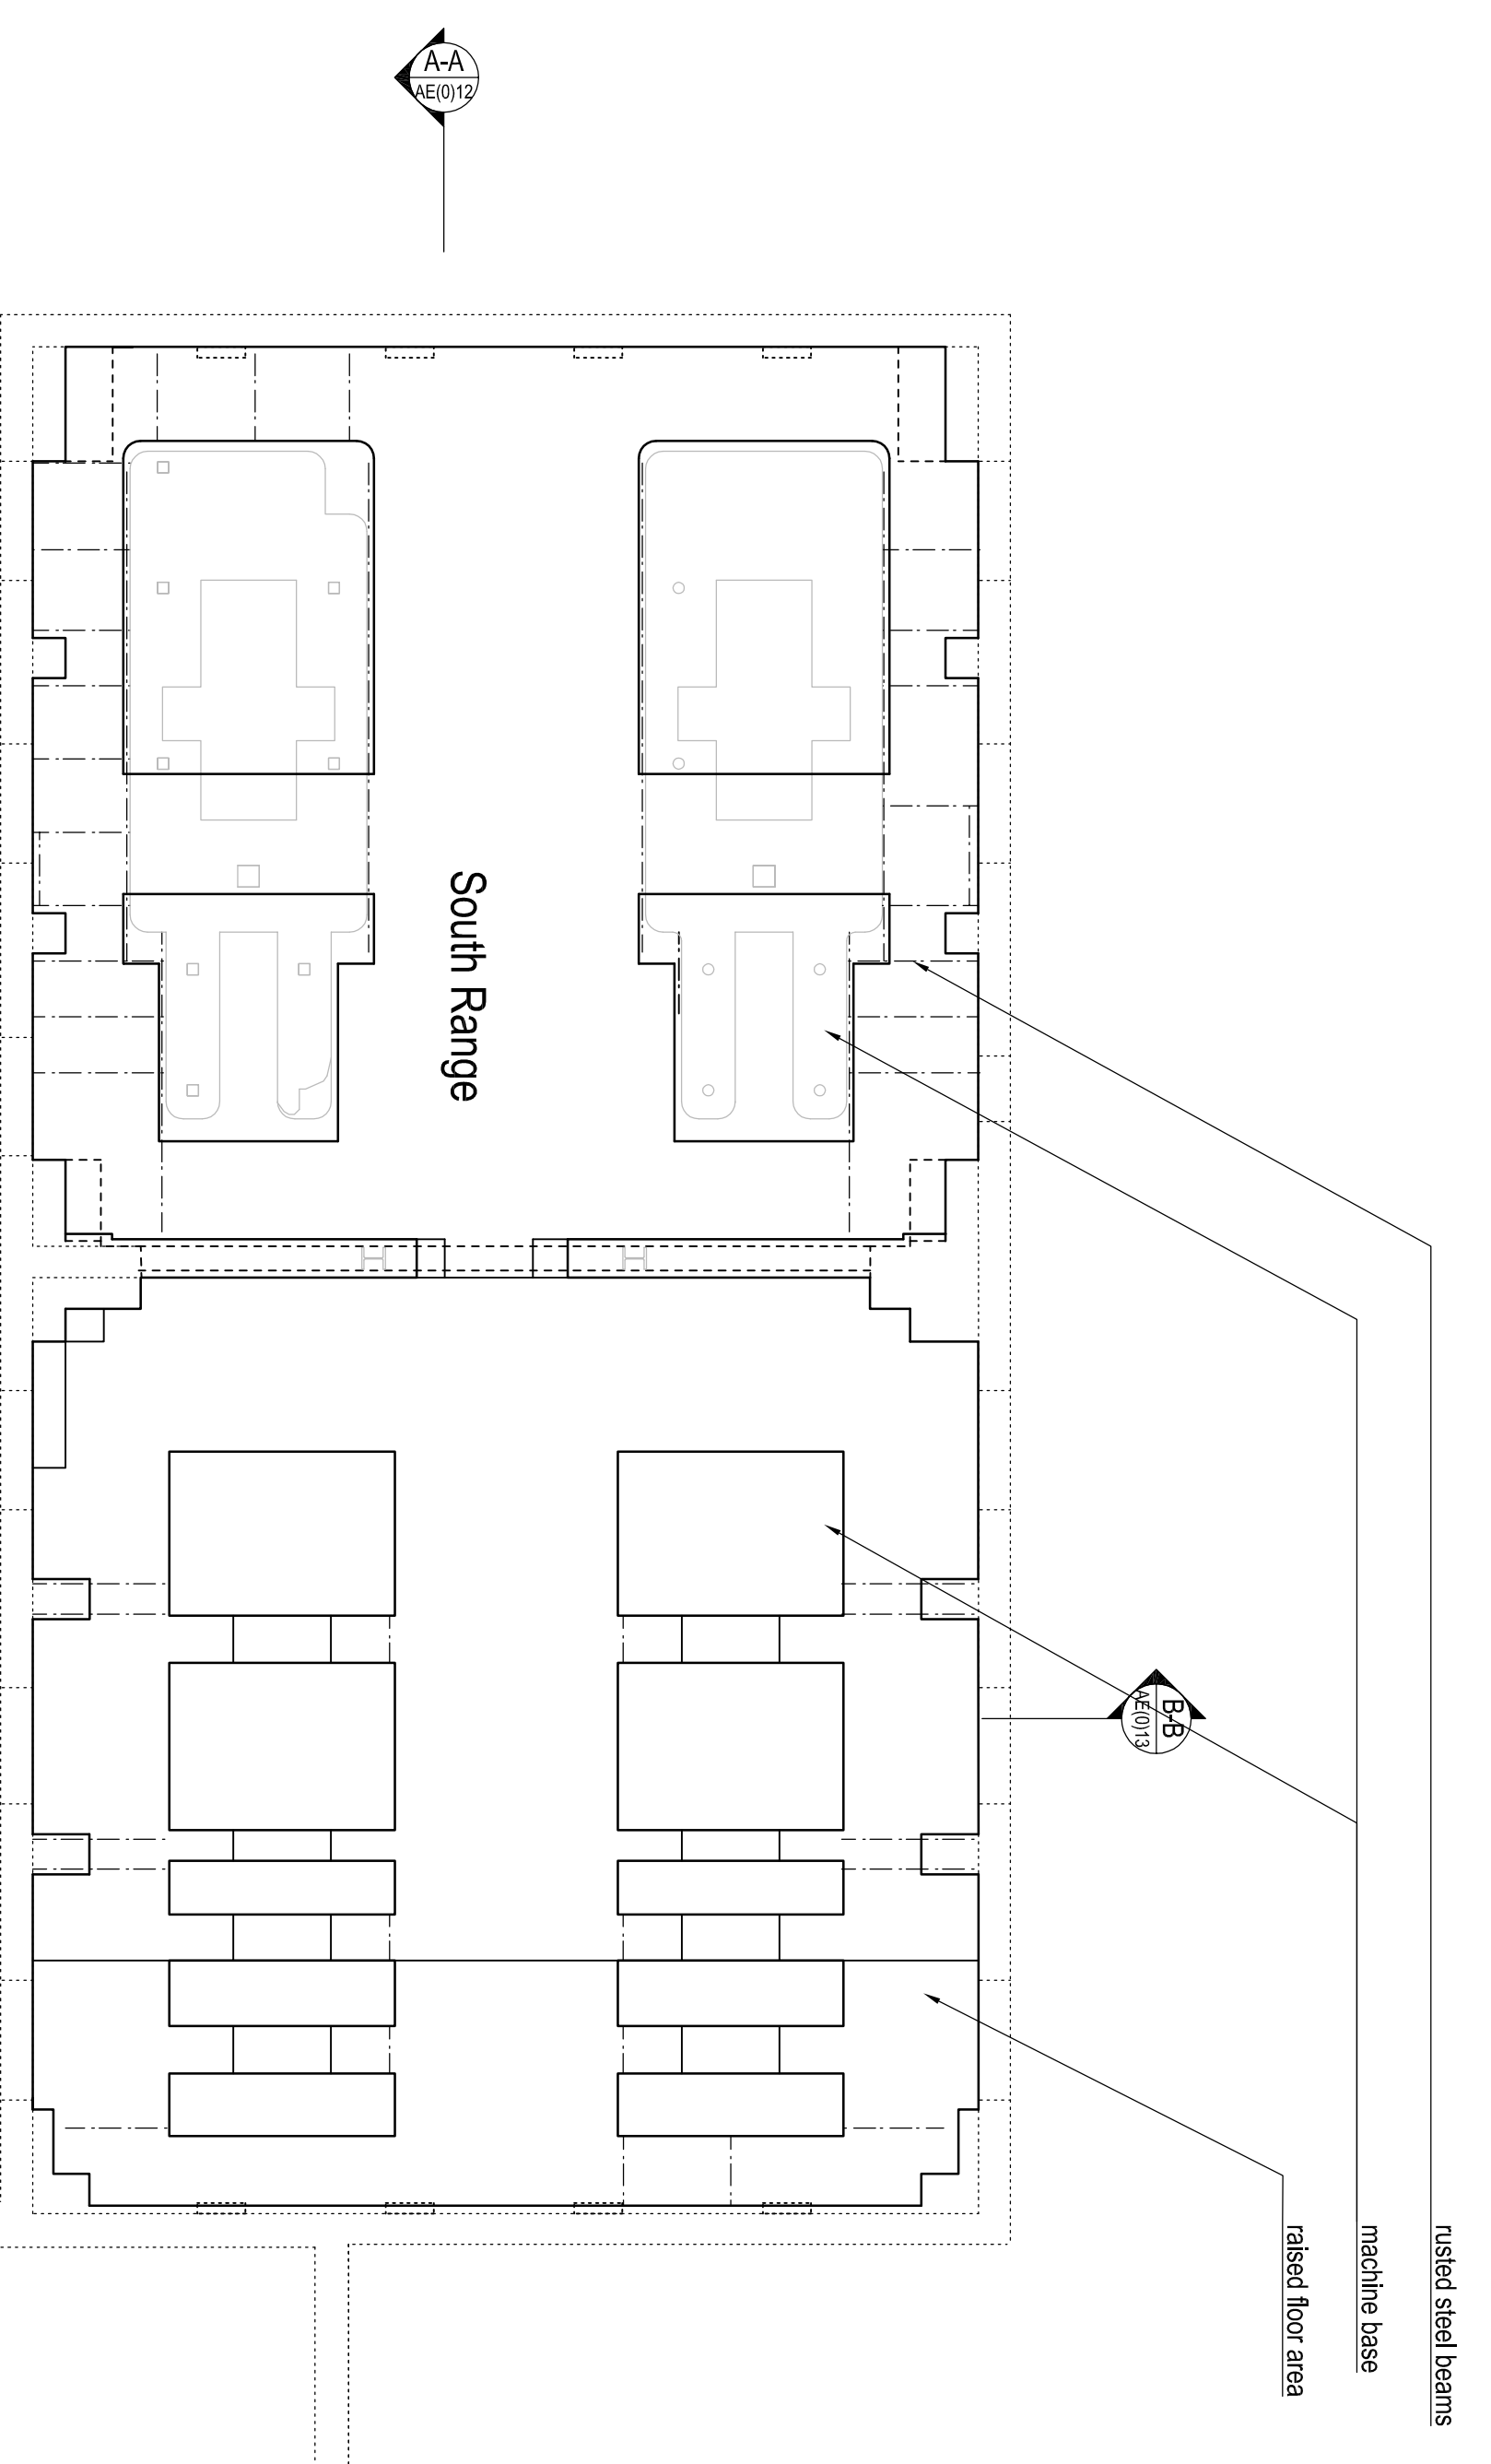

Rev	Dim	Revision Note	By	Check

**EWI**<sup>TM</sup>  
 EllisWilliams  
 Architects  
 151 Roselaby Avenue  
 London  
 EC7R 4AB  
 T: +44 (0)20 7241 7200

Barry Pimphouse Existing Basement Plan Drawing No. 1006/14 Date 10/06/14 Drawn by EWA Check by RF Date 18/09/14	Scale of A1 1:100 Scale of A2 1:200 Scale of A3 1:200 Scale of A4 1:200 Scale of A5 1:200
---	---

1899  
 AE(0)04  
 Construction Drawing No.