


EXISTING REAR ELEVATION


THE VALE OF GLAMORGAN COUNCIL  
**SUPERSEDED**



PROPOSED REAR ELEVATION

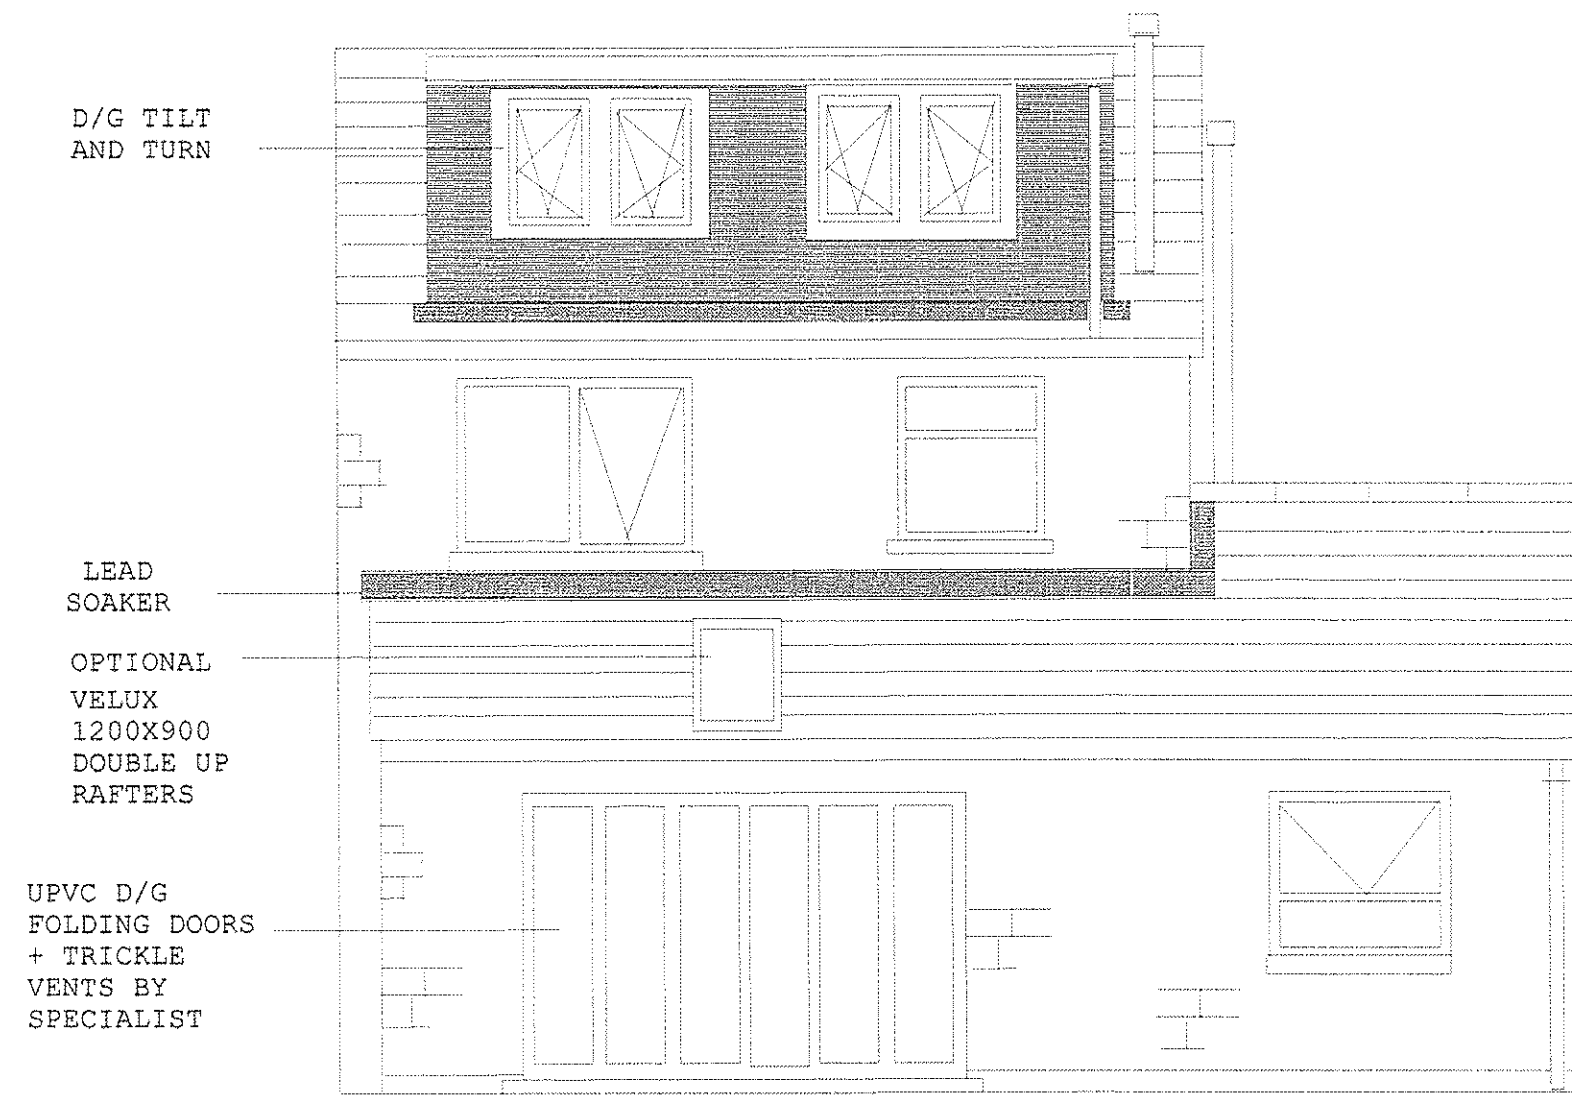

EXISTING FRONT ELEVATION

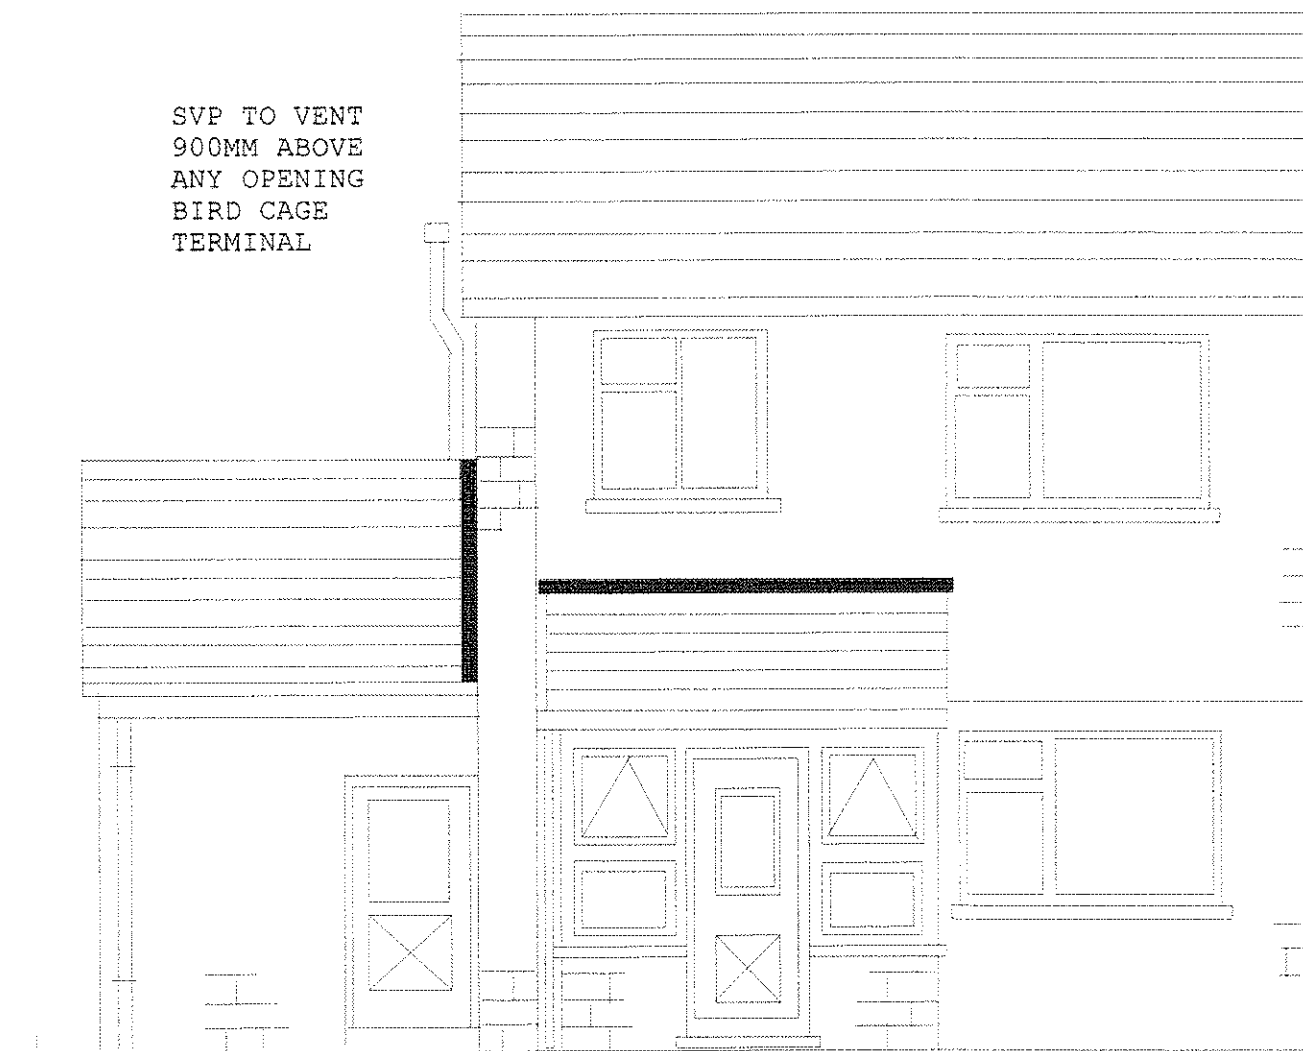

PROPOSED FRONT ELEVATION



1400921 FUL