



PROPOSED FIRST FLOOR

ACOUSTIC INFILL IN PARTITIONS
FORCE VENTILATE ALL TOILETS ETC

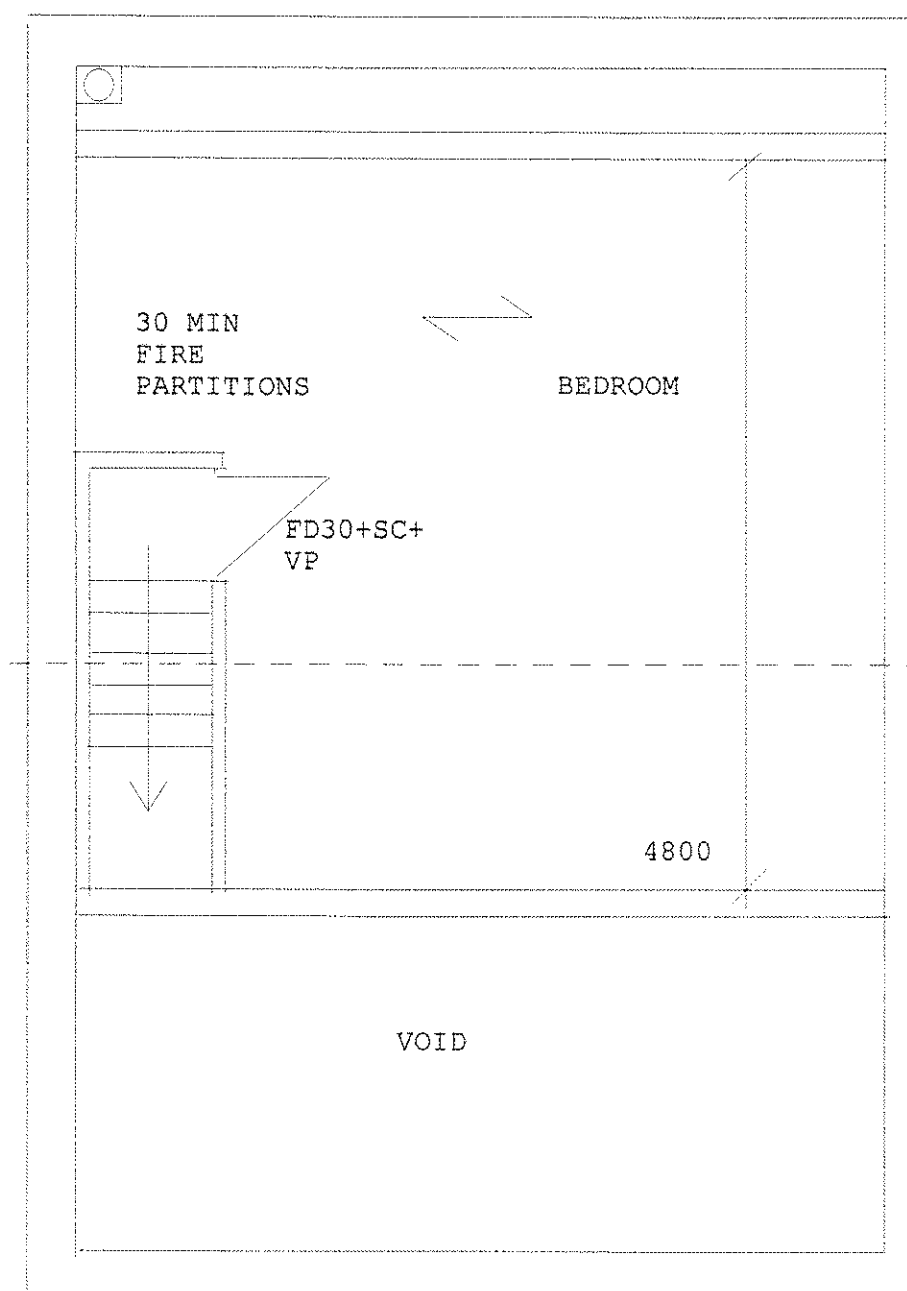


LOFT FLOOR

ROCKSILK FLEXI SLAB 100MM THICK+MESH 1 HOUR FIRE ACOUSTIC BLANKET

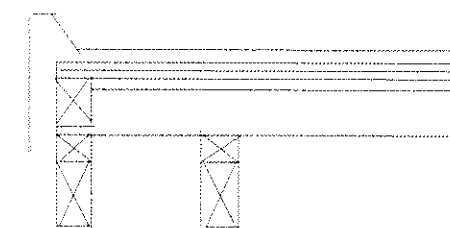


WARM ROOF

FIBRE GLASS ON 18MM PLYWOOD SHT ON RIGIDFOAM INSULATION ON VAPOUR BARRIER ON 12MM PLYWOOD SHT ON FIRRINGS ON 145X75 C24 TIMBER JOISTS AT 400CRS PREFORMED EDGE ON TANALISED BATTEN 0.018 W/M2 K

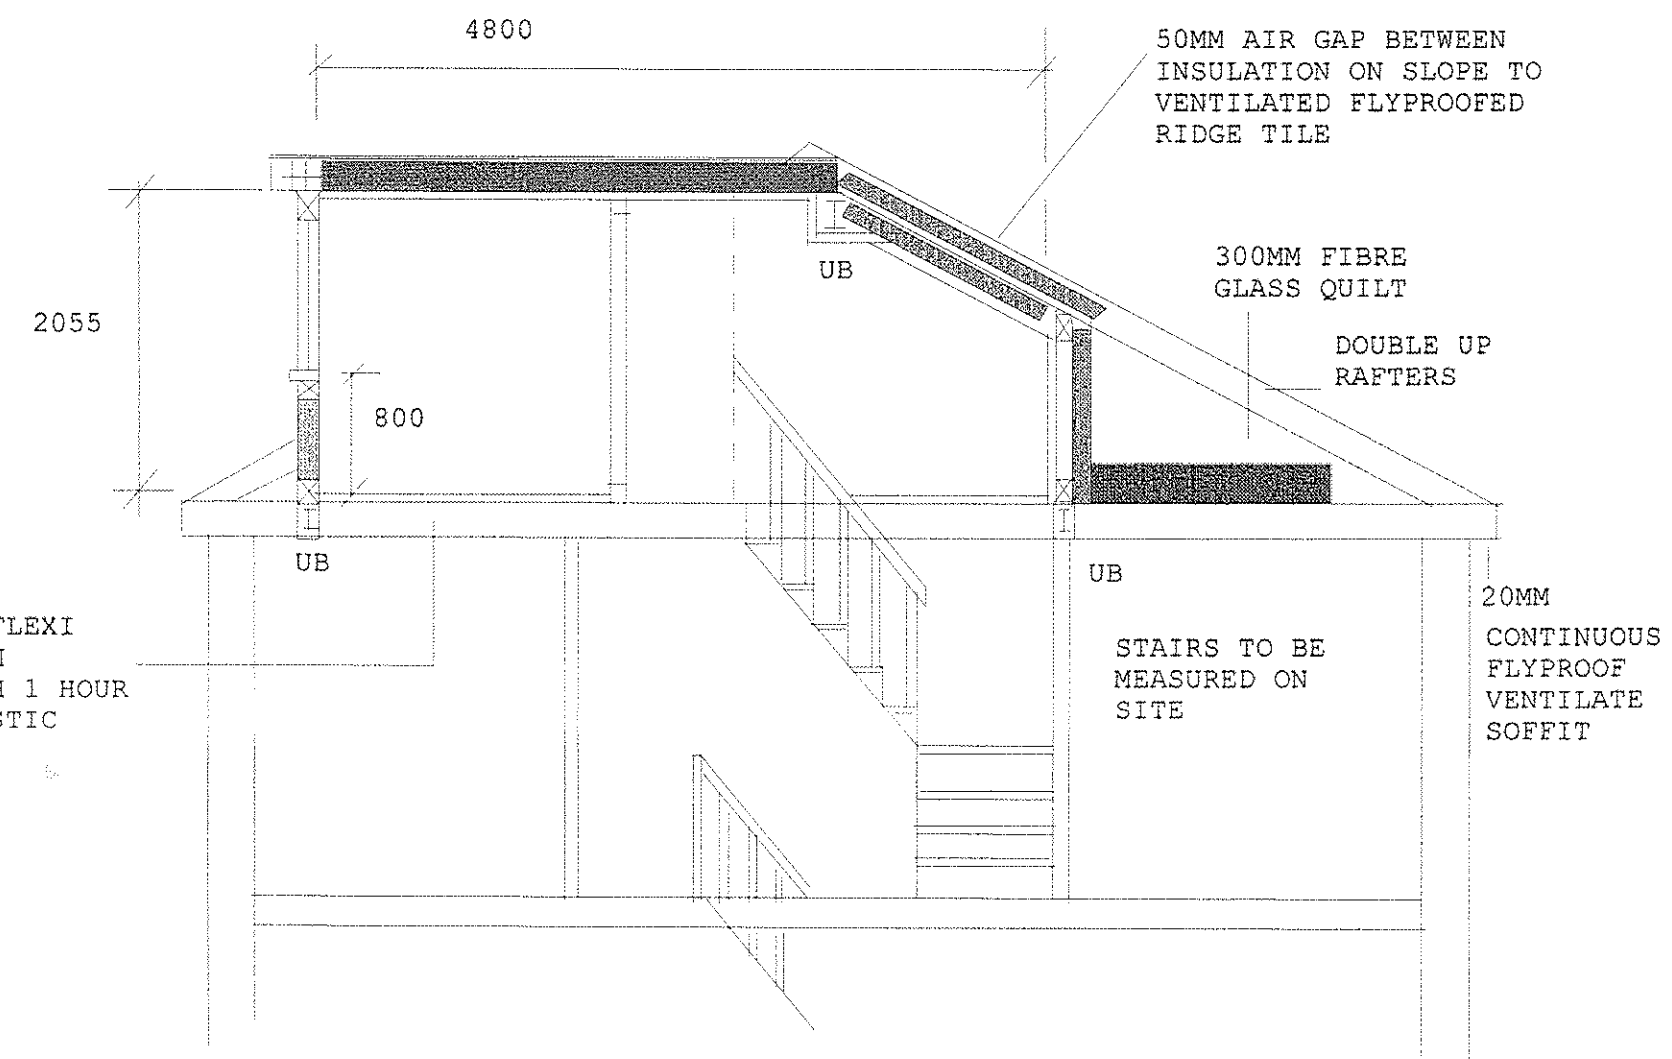

PART SECTION

NOTE SEE STRUCTURAL ENGINEERS REPORT

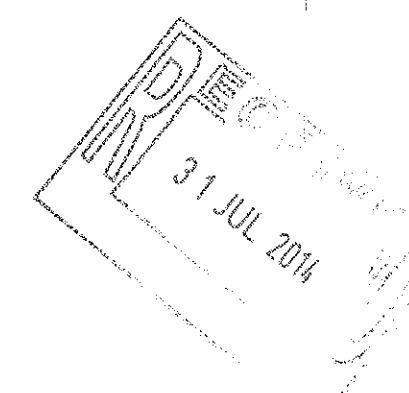


METAL BALLUSTRADE BY SPECIALIST


PATIO MEASURED ON SITE

KITCHEN/DINER NTS


450 BLOCKWORK ON 750X 300 CONC FOOTING

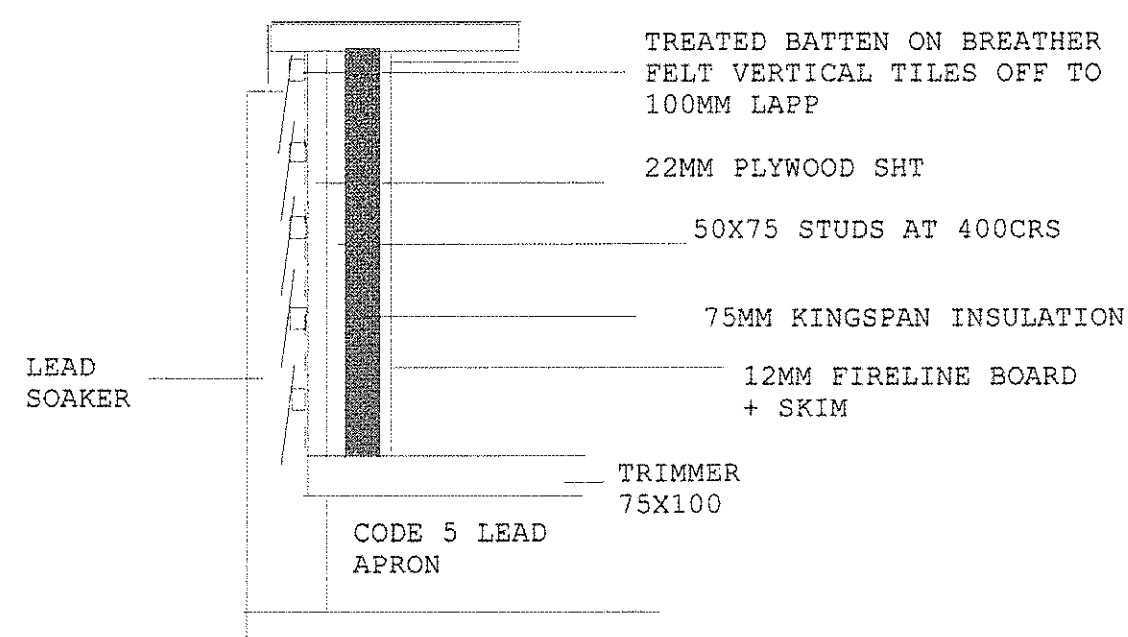

DORMER CHEEK DETAIL NTS

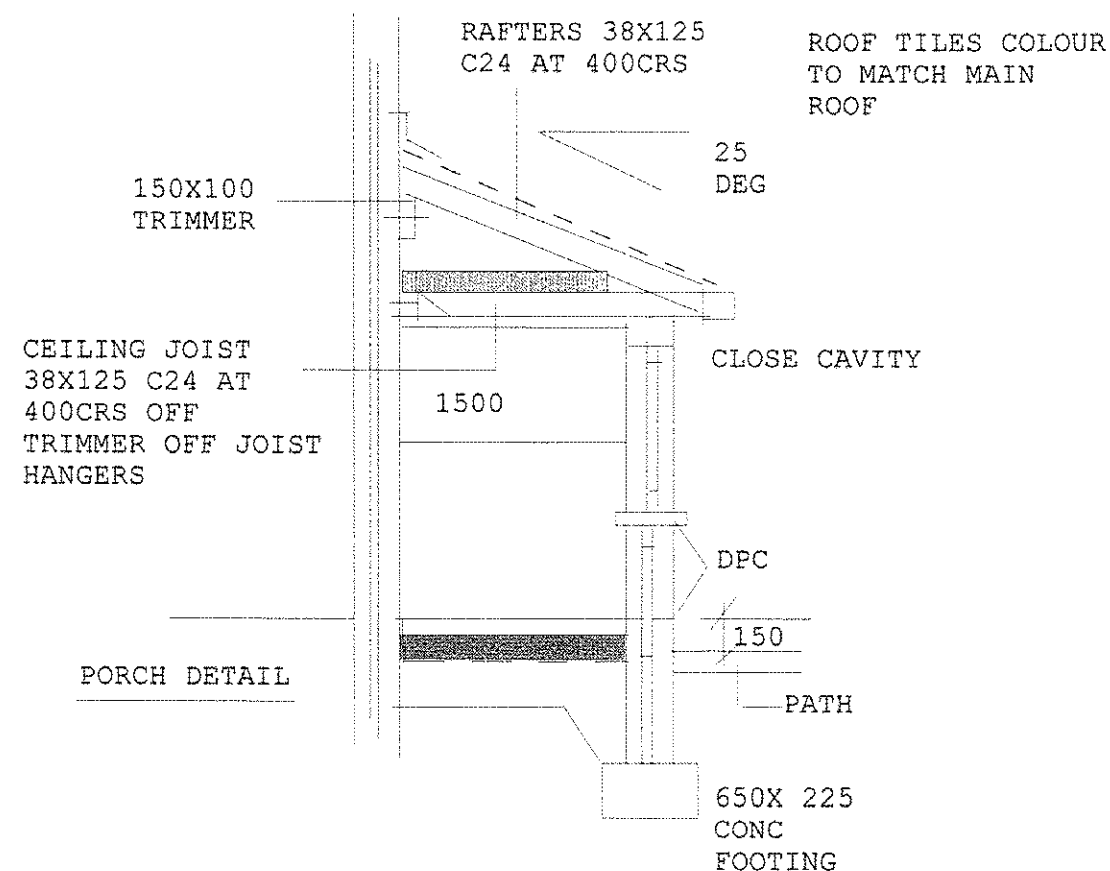

PORCH DETAIL

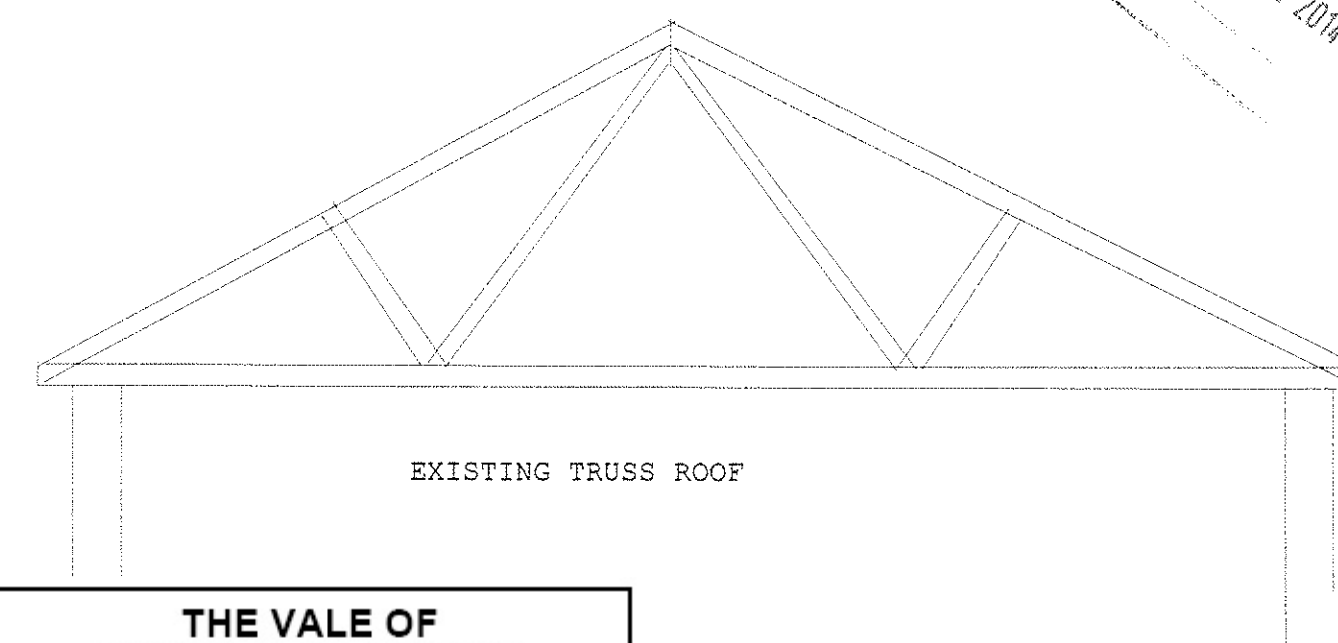

EXISTING TRUSS ROOF

THE VALE OF GLAMORGAN COUNCIL
TOWN AND COUNTRY PLANNING ACT 1990
APPROVED
SUBJECT TO COMPLIANCE WITH CONDITIONS (IF ANY)

1400921 FUL