



THE VALE OF GLAMORGAN COUNCIL
SUPERSEDED

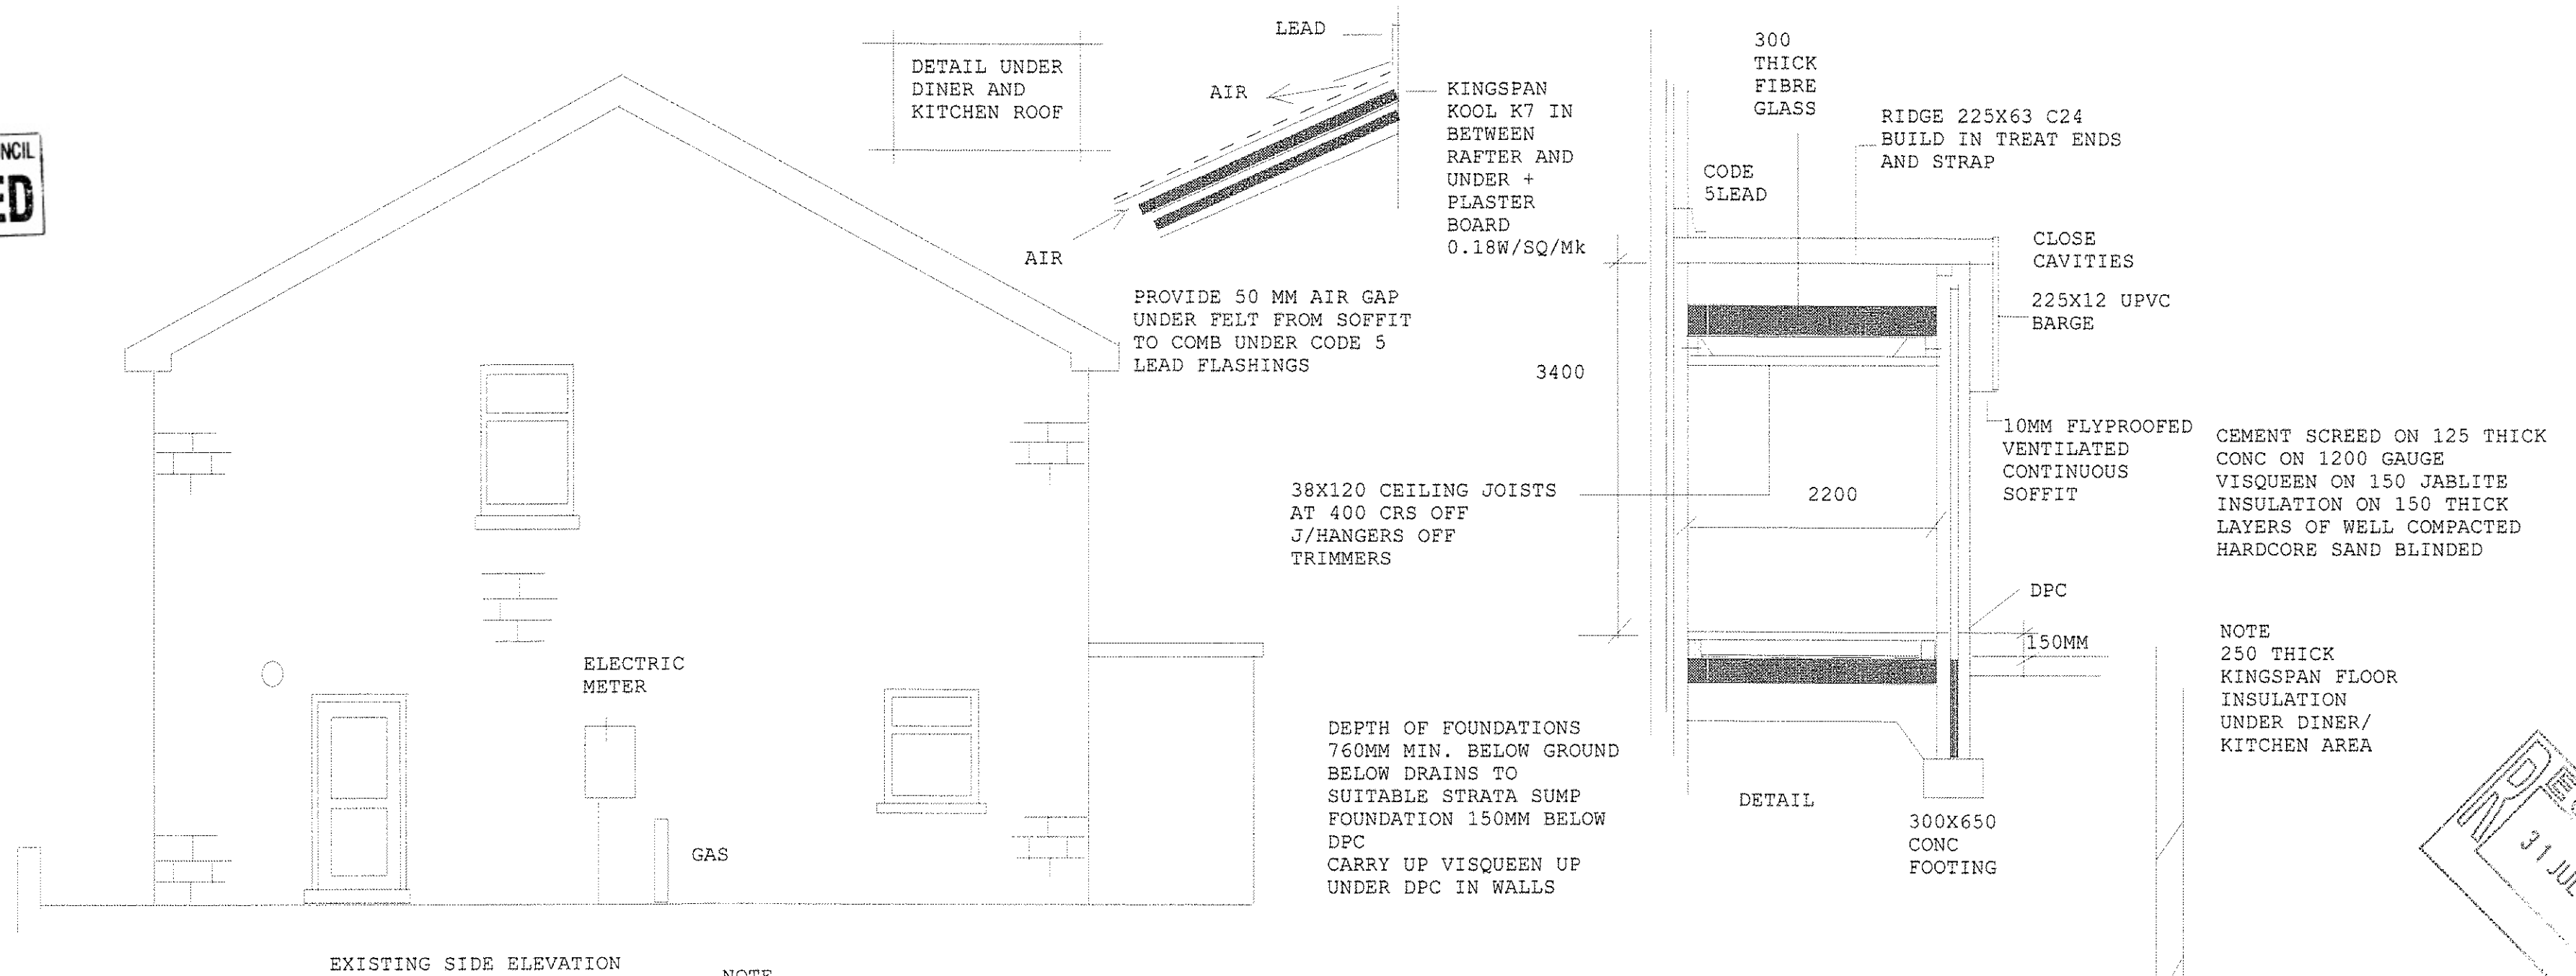

EXISTING SIDE ELEVATION

NOTE
CAREFULLY EXPOSE DRIVE AND
DISCONNECT SERVICES BY
RESPECTIVE AUTHORITIES
BEFORE COMMENCING WORK.

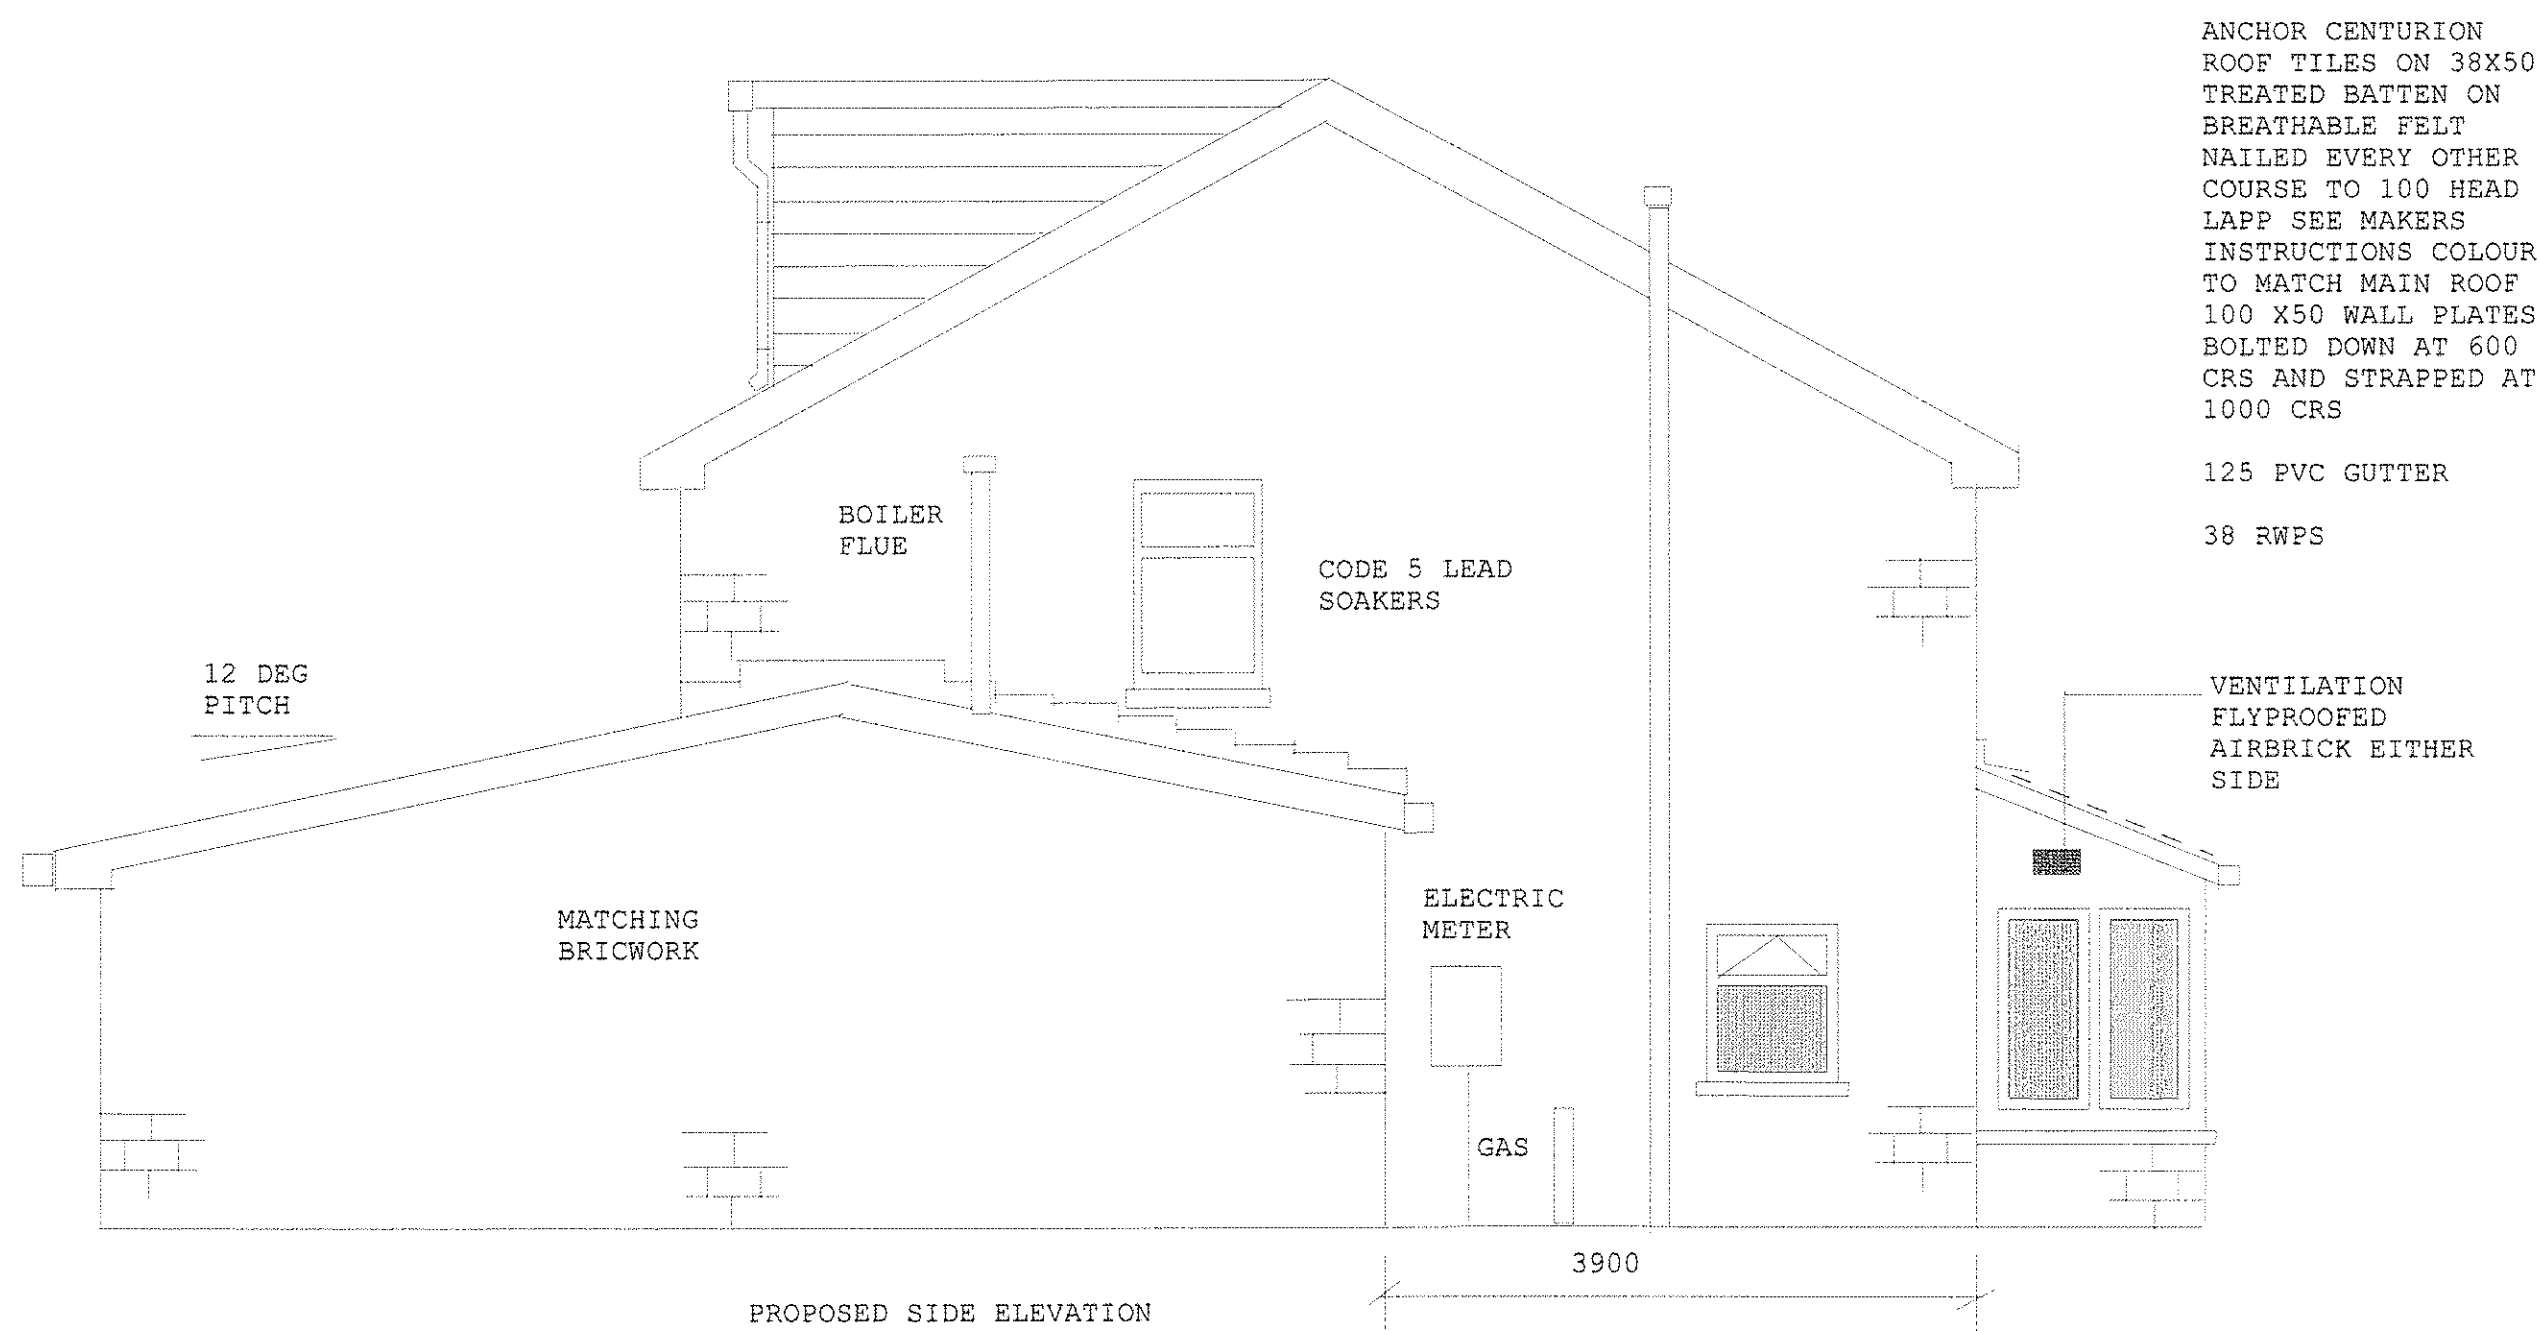

PROPOSED SIDE ELEVATION



1400921 FUL