



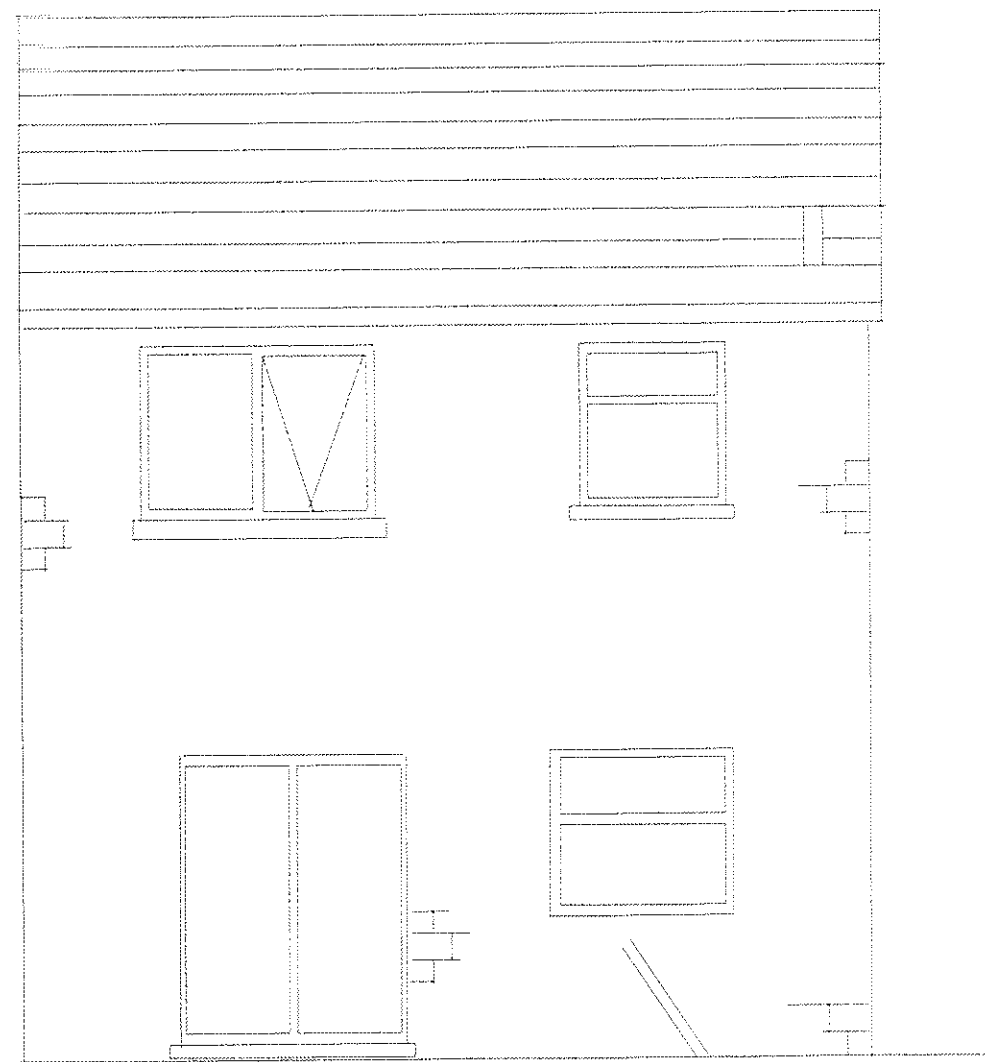

EXISTING REAR ELEVATION

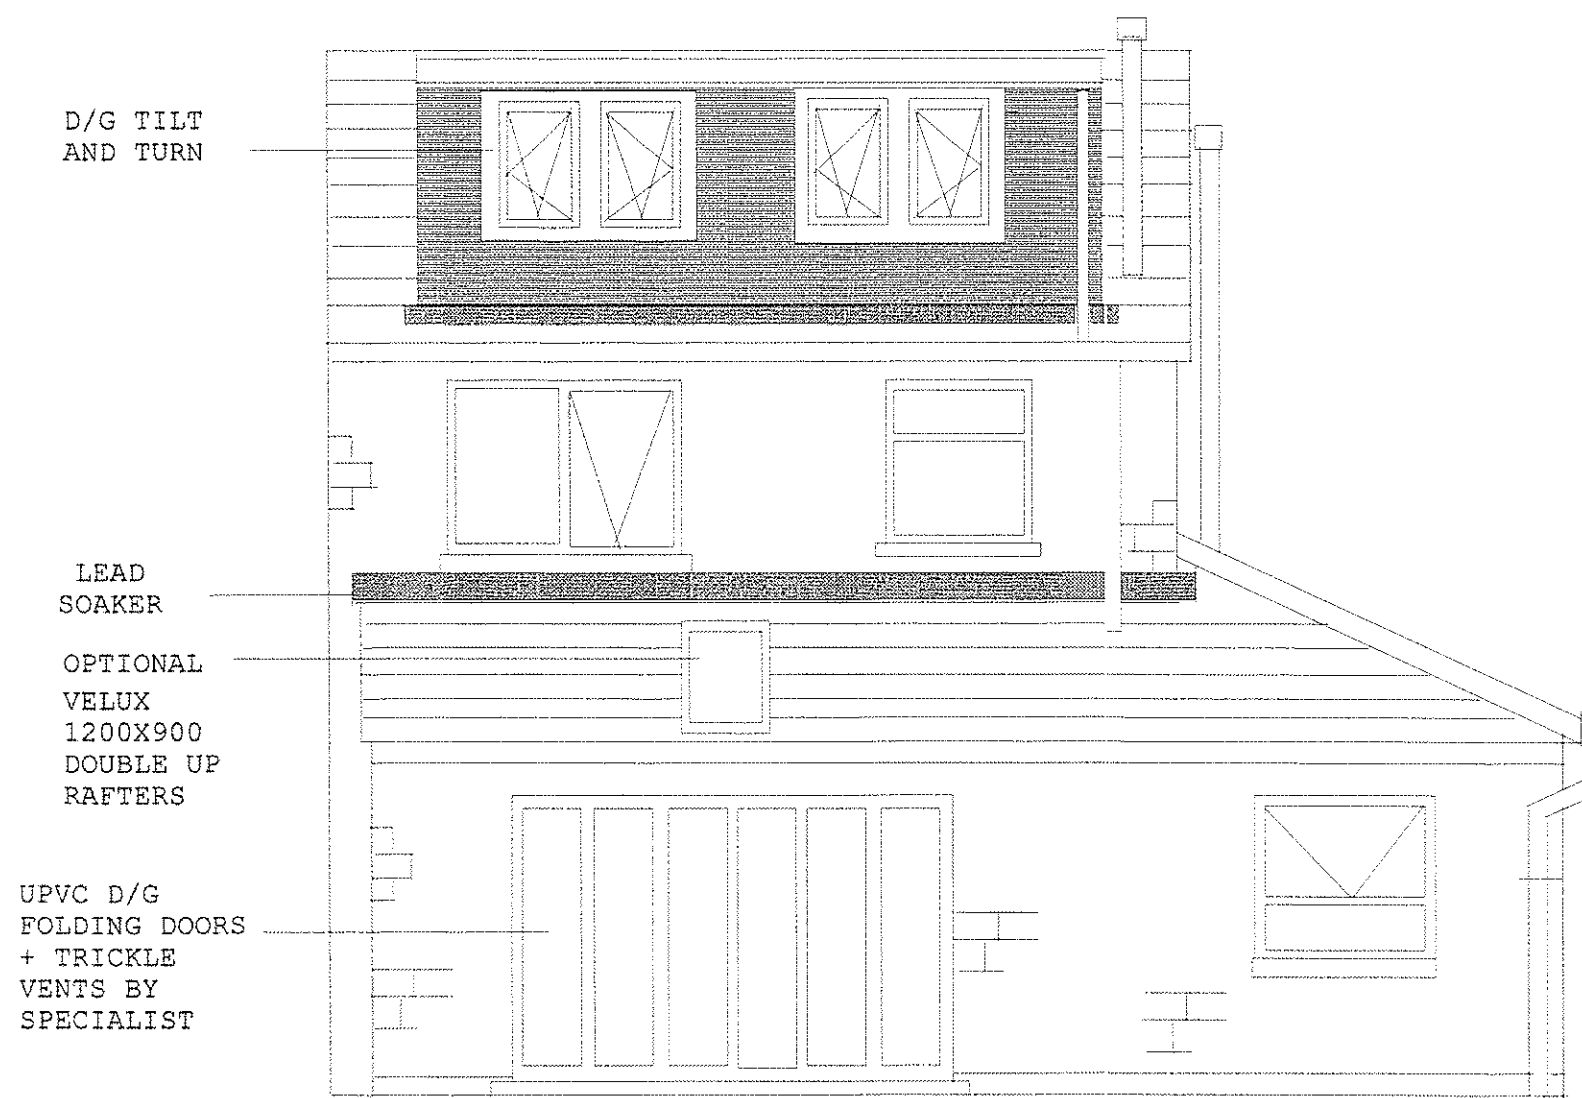

PROPOSED REAR ELEVATION

THE VALE OF
GLAMORGAN COUNCIL
TOWN AND COUNTRY PLANNING ACT 1990
APPROVED
SUBJECT TO COMPLIANCE WITH CONDITIONS (IF ANY)



EXISTING FRONT ELEVATION



PROPOSED FRONT ELEVATION

VALE OF GLAMORGAN
COUNCIL
AMENDED PLANS
RECEIVED 18/8/14

2014/00921/FUL