


14/00933/KOL

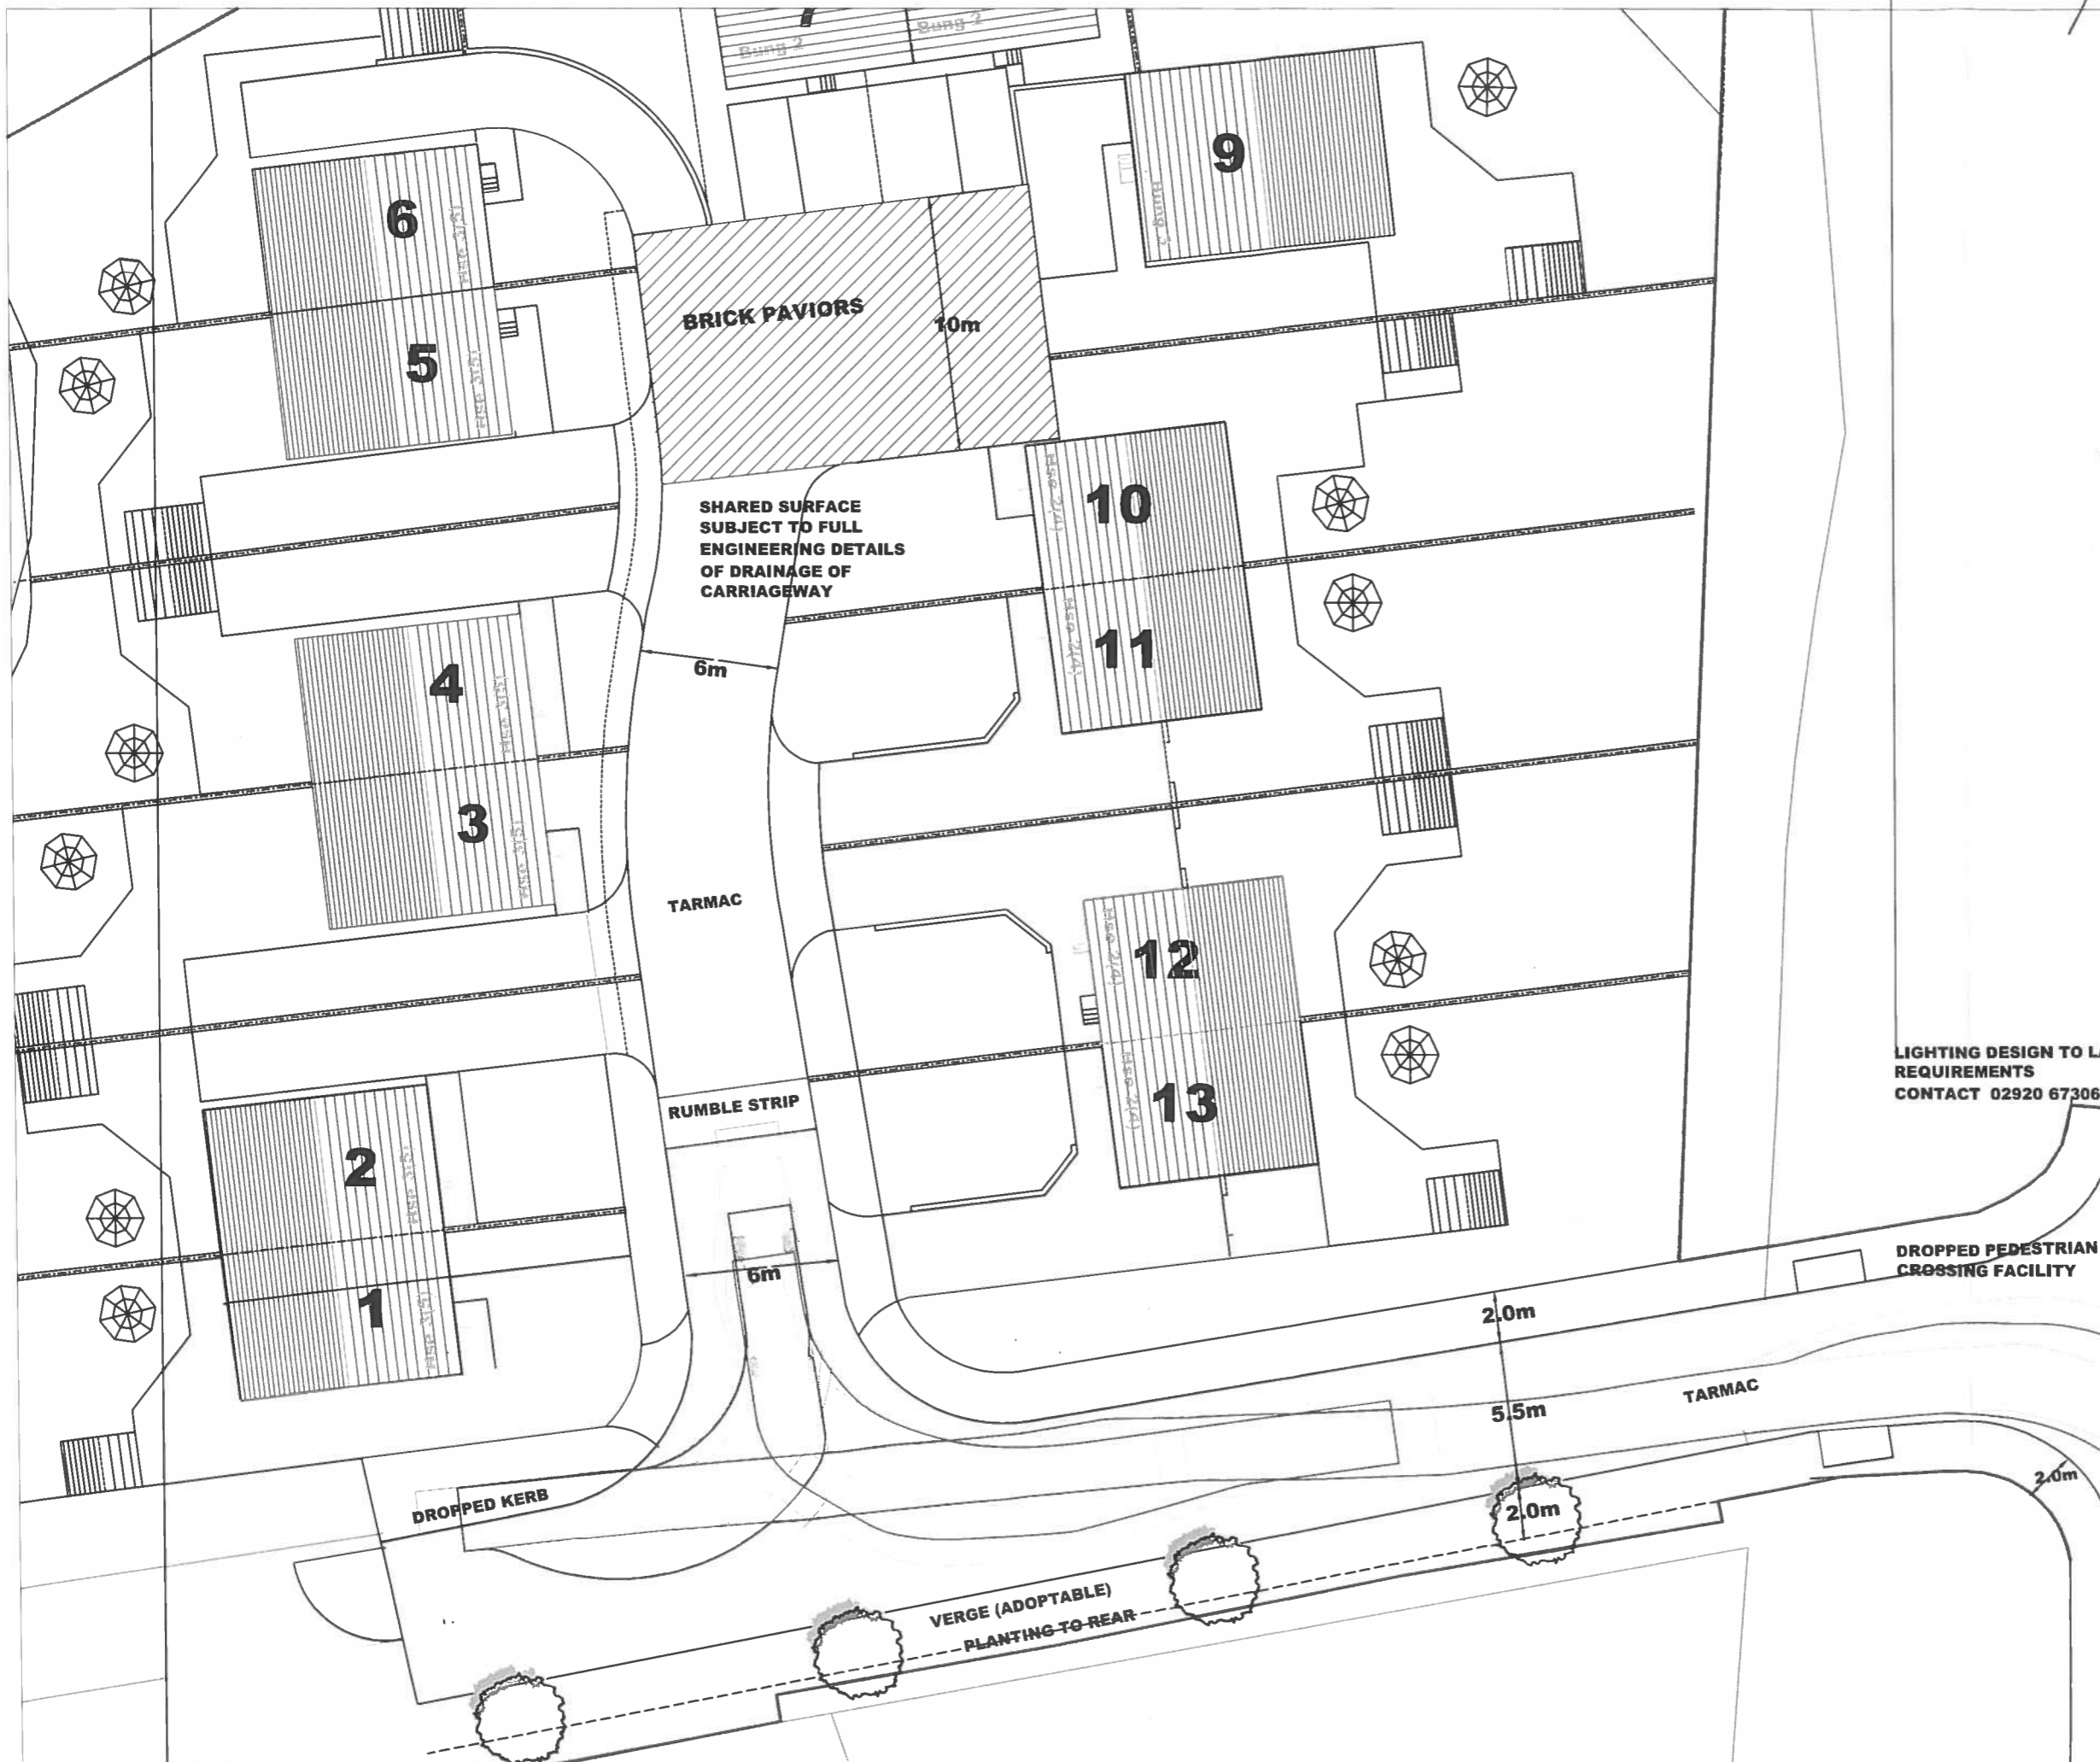

ADDITIONAL DRAWINGS

Sheet 3 of 4


LIGHTING DESIGN TO LA REQUIREMENTS CONTACT 02920 673065

DROPPED PEDESTRIAN CROSSING FACILITY

Project Name and Address
 HOUSING DEVELOPMENT
 PENTRE MEYRICK
 COWBRIDGE
 VALE OF GLAMORGAN

Client HAFOD HOUSING ASSOCIATION	Sheet (PA)1003
Date FEB 2015	ROAD DETAILS
Scale 1:250@A3	


Architect
 NICK RENWICK CHARTERED ARCHITECT
 6 Old Hall, High St, Cowbridge.
 Vale of Glamorgan. CF71 7AH
 Tel 01446 775589

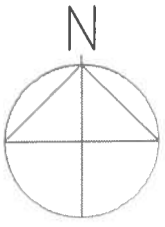

RECEIVED

03 SEP 2015

ENVIRONMENTAL AND ECONOMIC REGENERATION

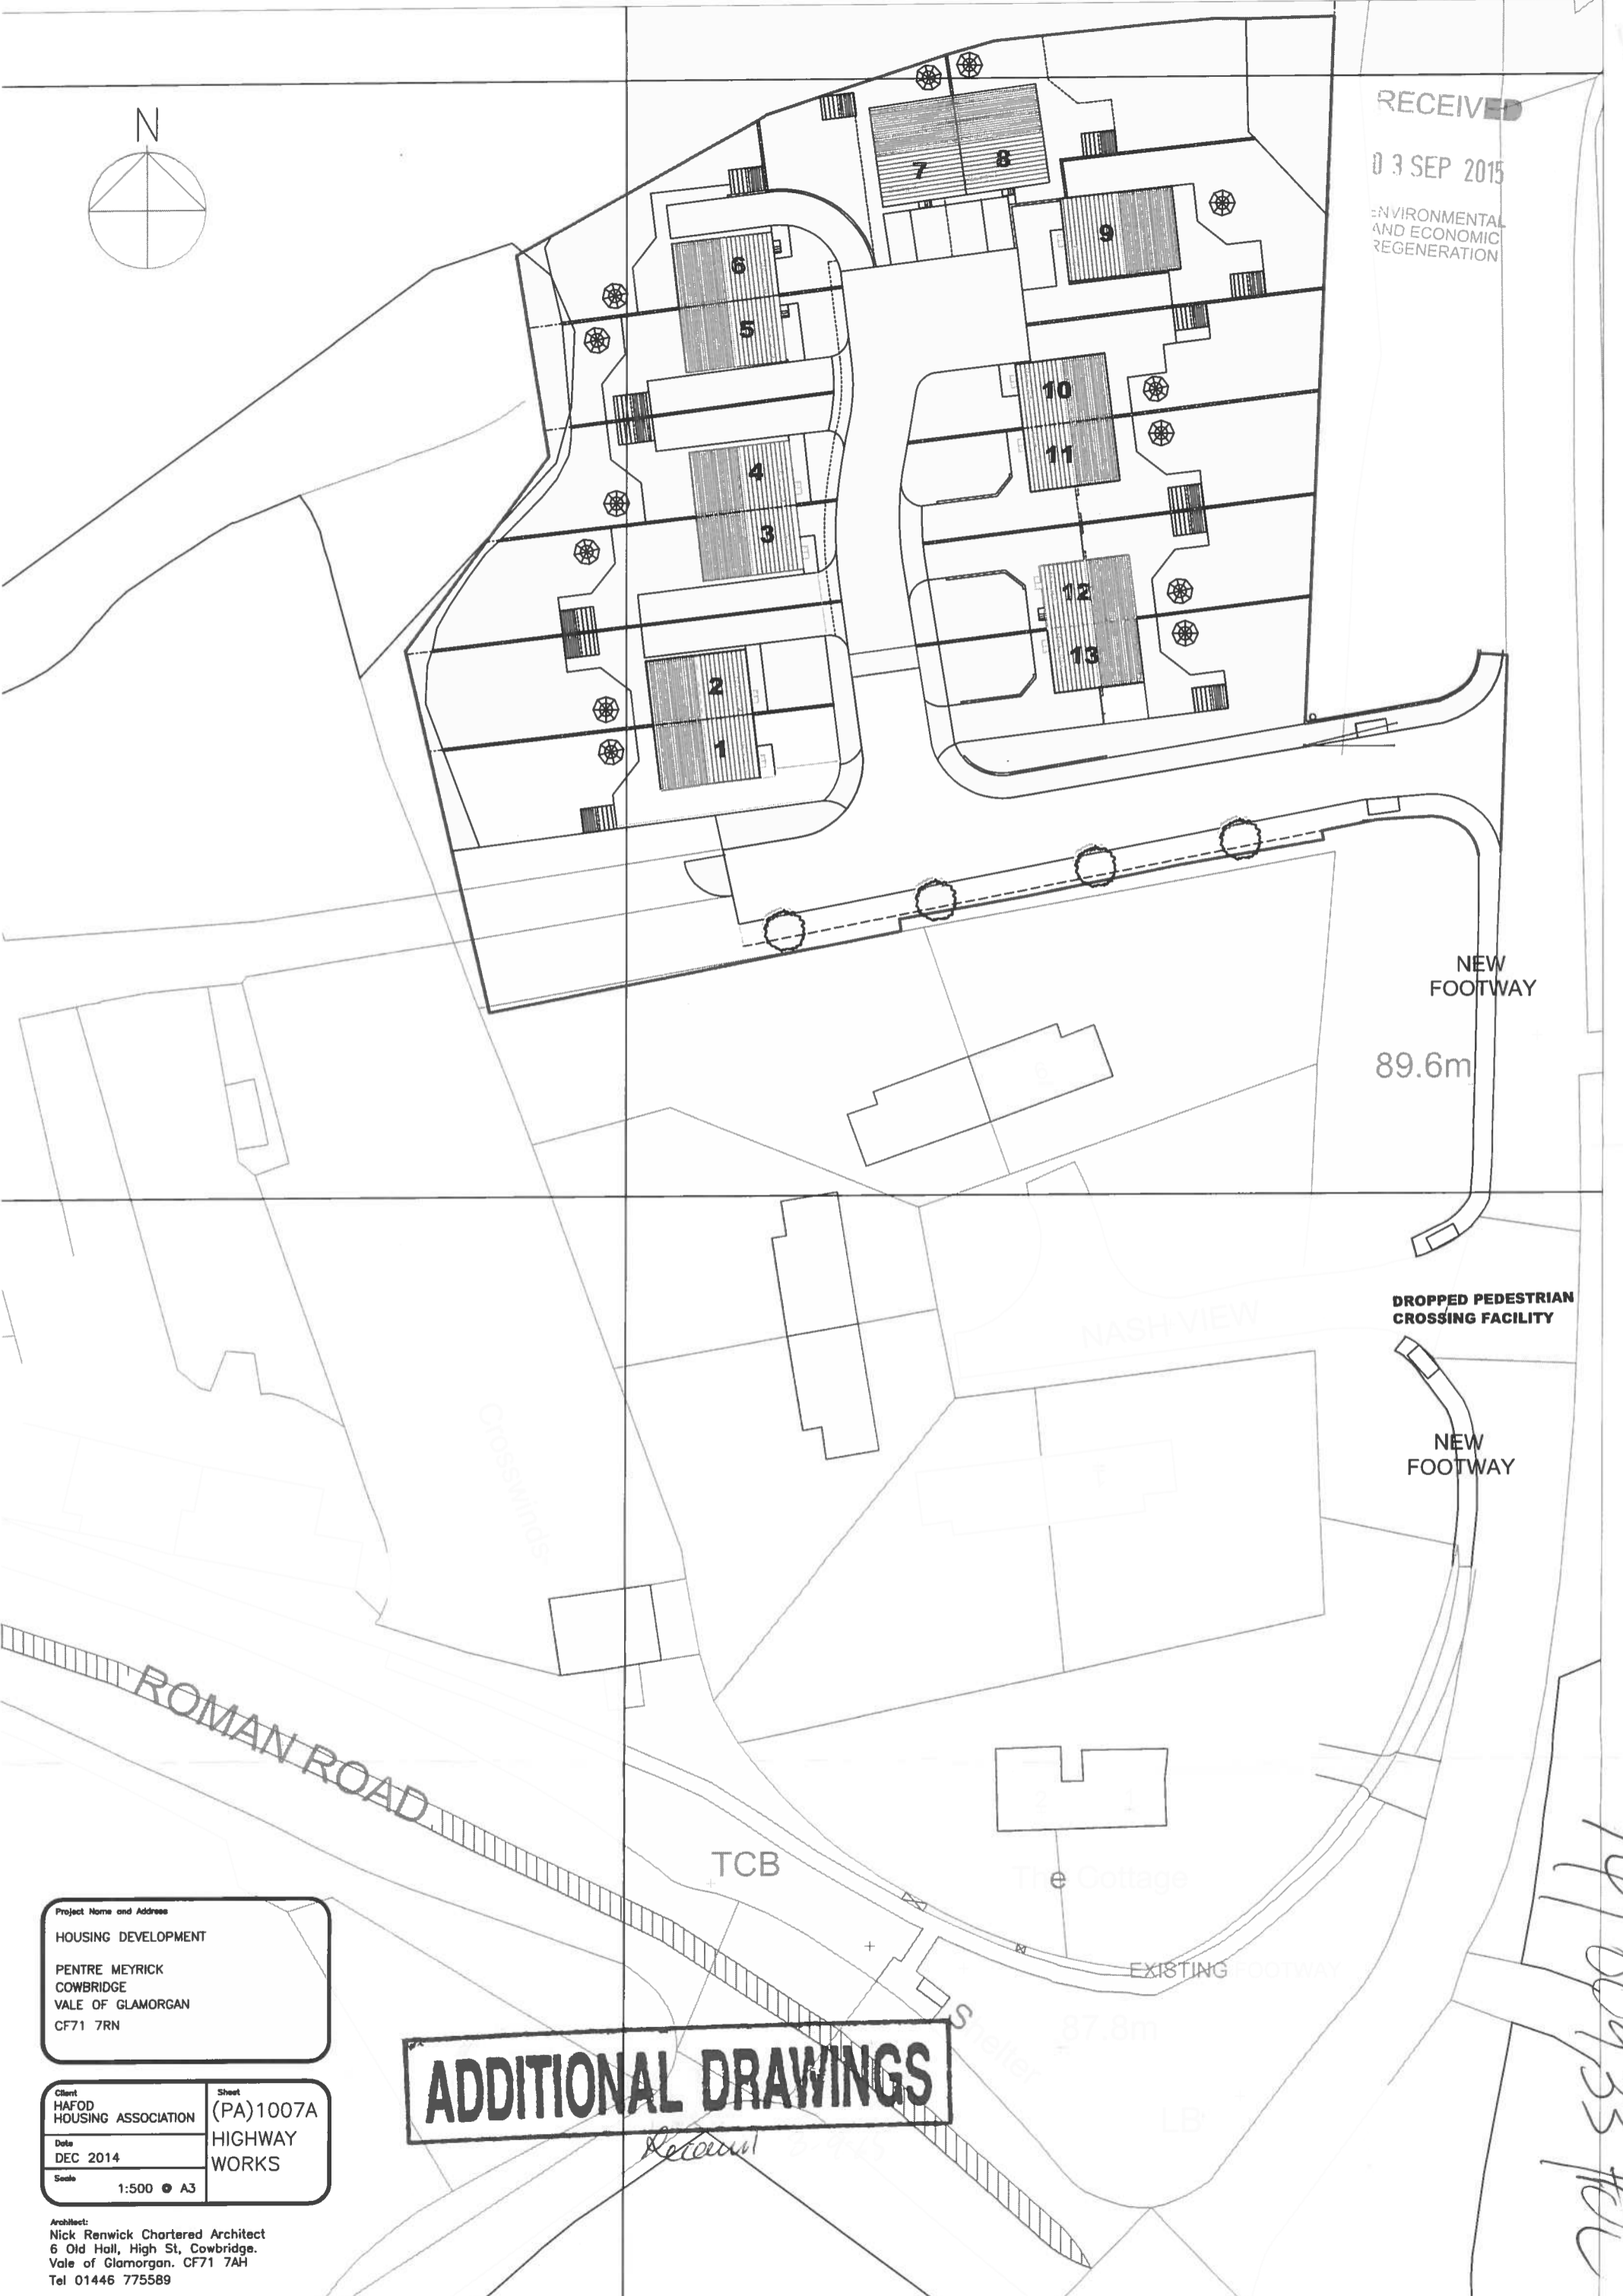

NEW FOOTWAY

89.6m

DROPPED PEDESTRIAN CROSSING FACILITY

NEW FOOTWAY

NASH VIEW

Crosswinds

ROMAN ROAD

TCB

The Cottage

EXISTING FOOTWAY

87.8m

Steller

LB

ADDITIONAL DRAWINGS

14100933 PL

Project Name and Address

HOUSING DEVELOPMENT
PENTRE MEYRICK
COWBRIDGE
VALE OF GLAMORGAN
CF71 7RN

Client
HAFOD
HOUSING ASSOCIATION

Sheet
(PA)1007A
HIGHWAY
WORKS

Date
DEC 2014

Scale
1:500 @ A3

Architect:
Nick Renwick Chartered Architect
6 Old Hall, High St, Cowbridge.
Vale of Glamorgan, CF71 7AH
Tel 01446 775589