
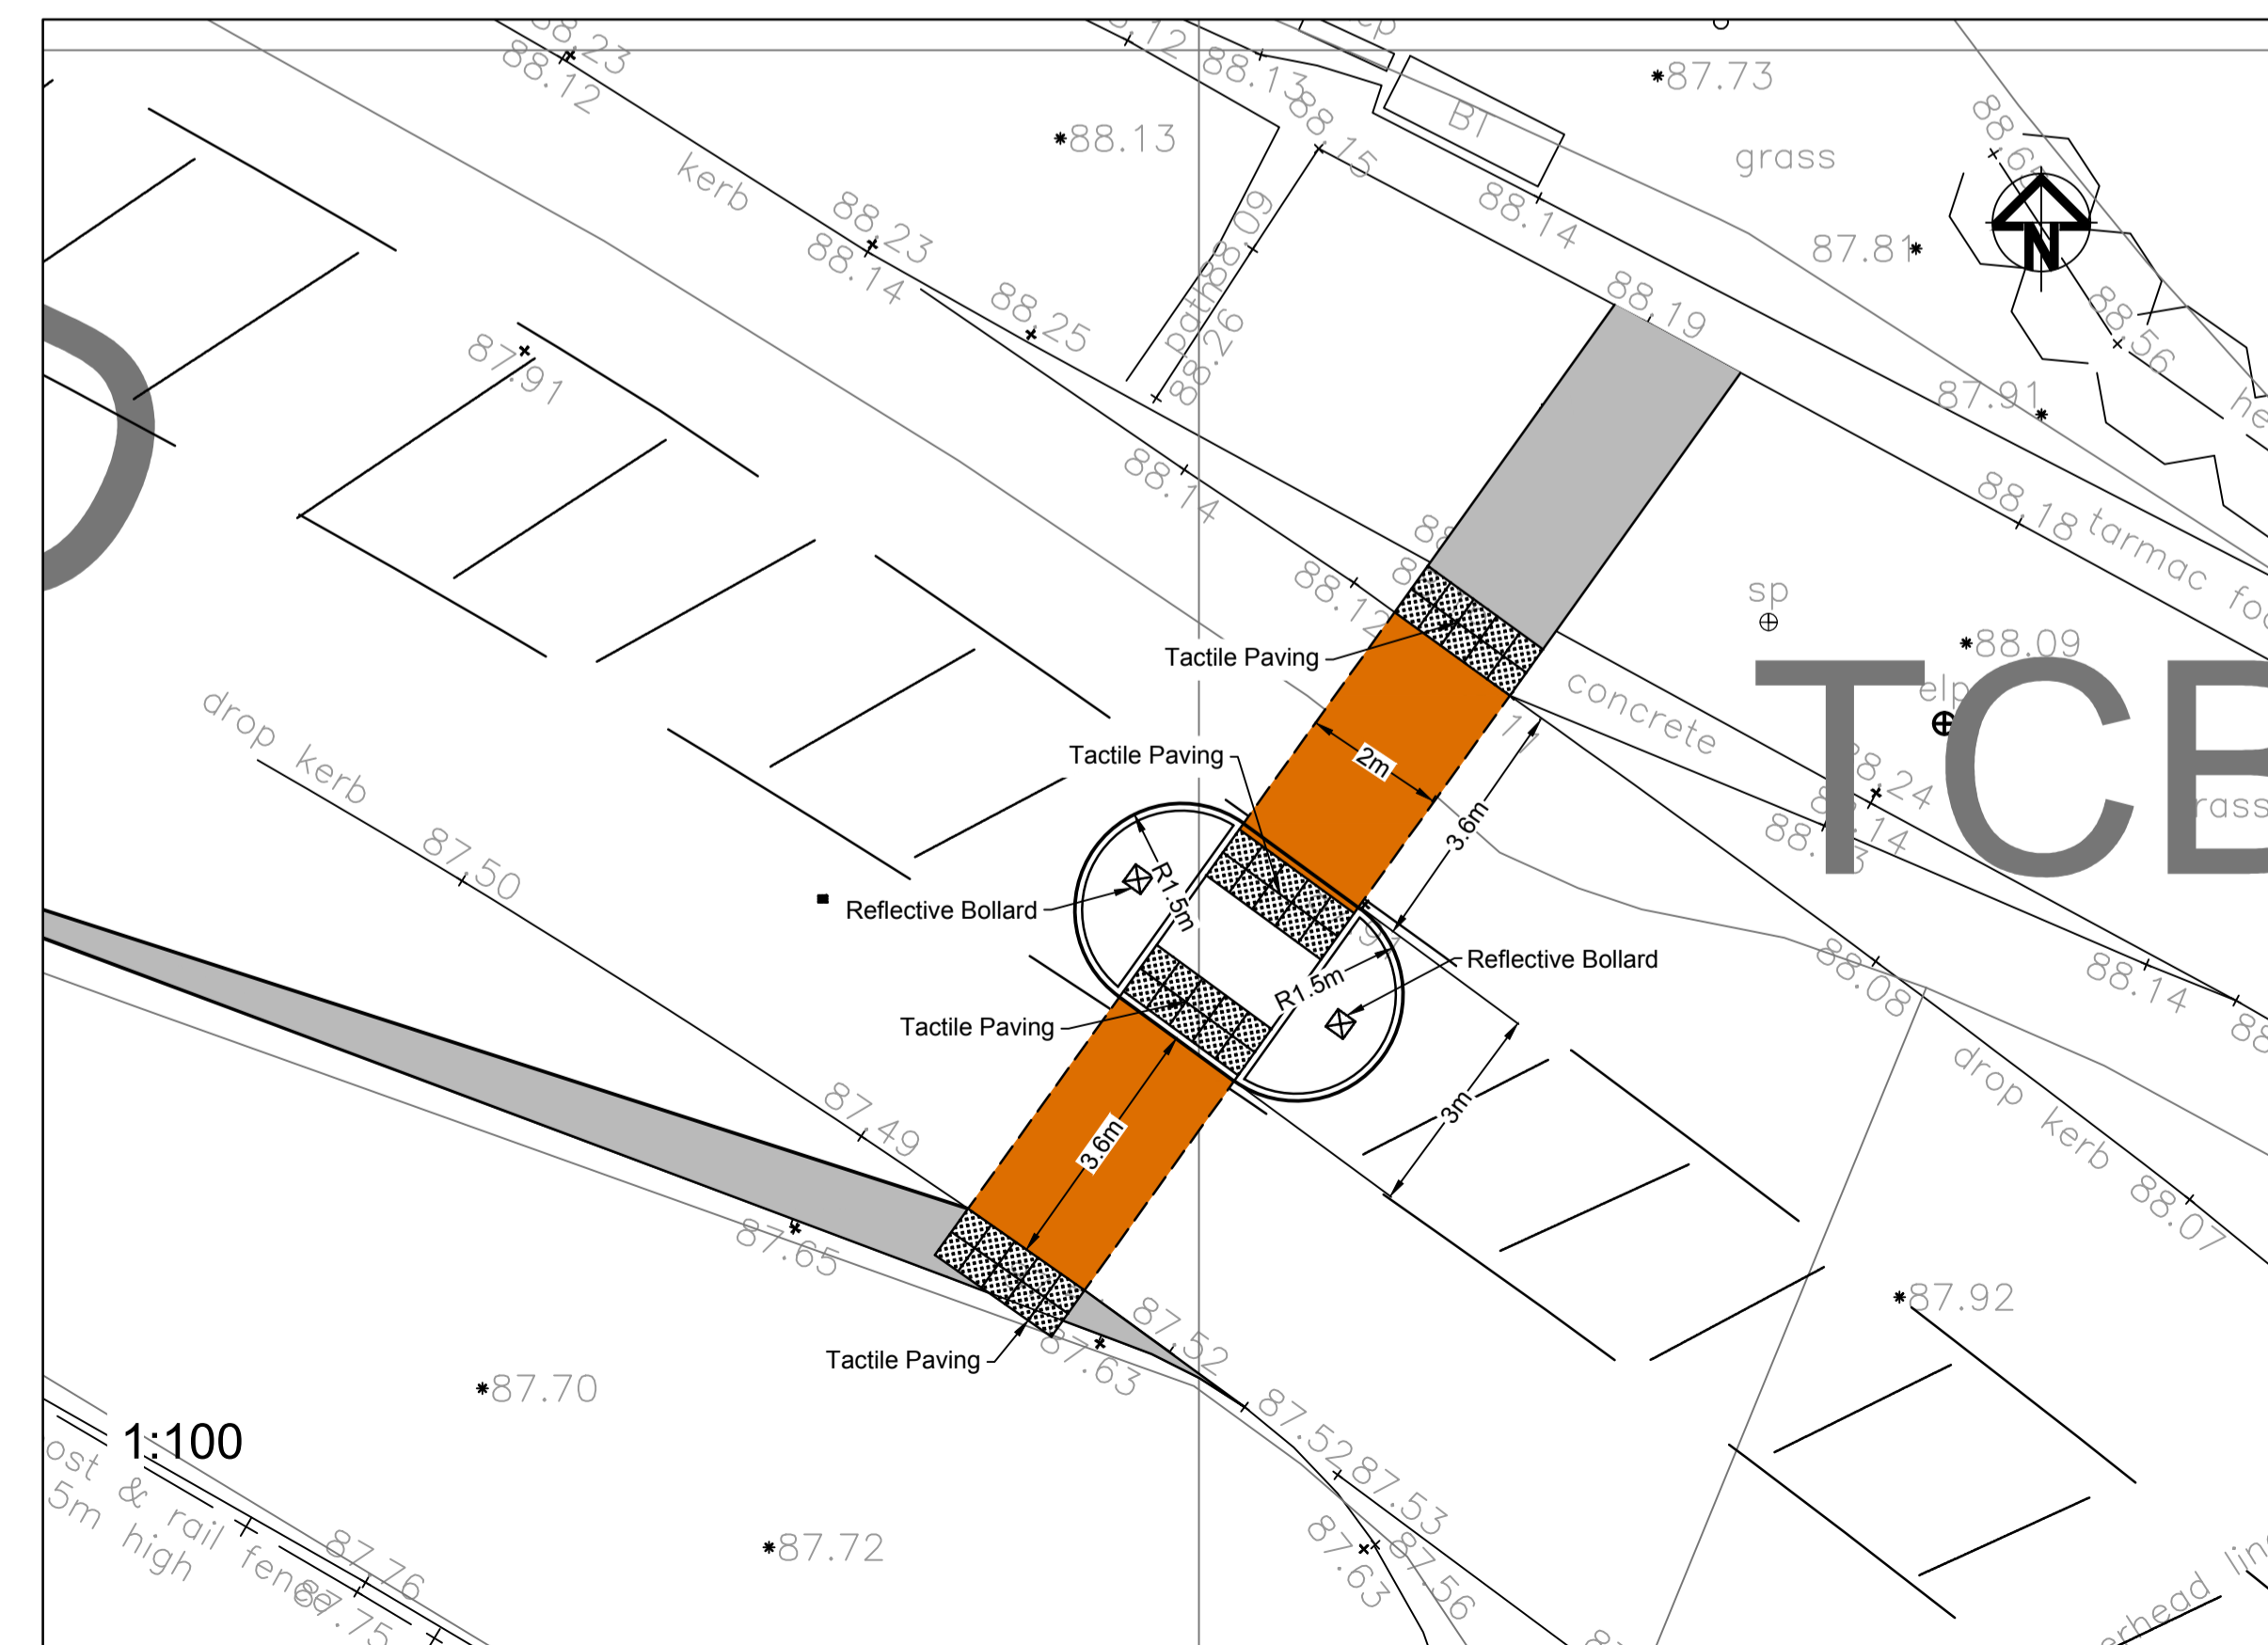



Speed Survey Results
 Eastbound 85th Percentile Speed 42.7mph / 69kph
 Westbound 85th Percentile Speed 47.4mph / 76kph
 Design Speed Taken as 85kph

VALE OF GLAMORGAN COUNCIL
ADDITIONAL DRAWINGS

2014/00933/FUL
 Received 1-03-2016

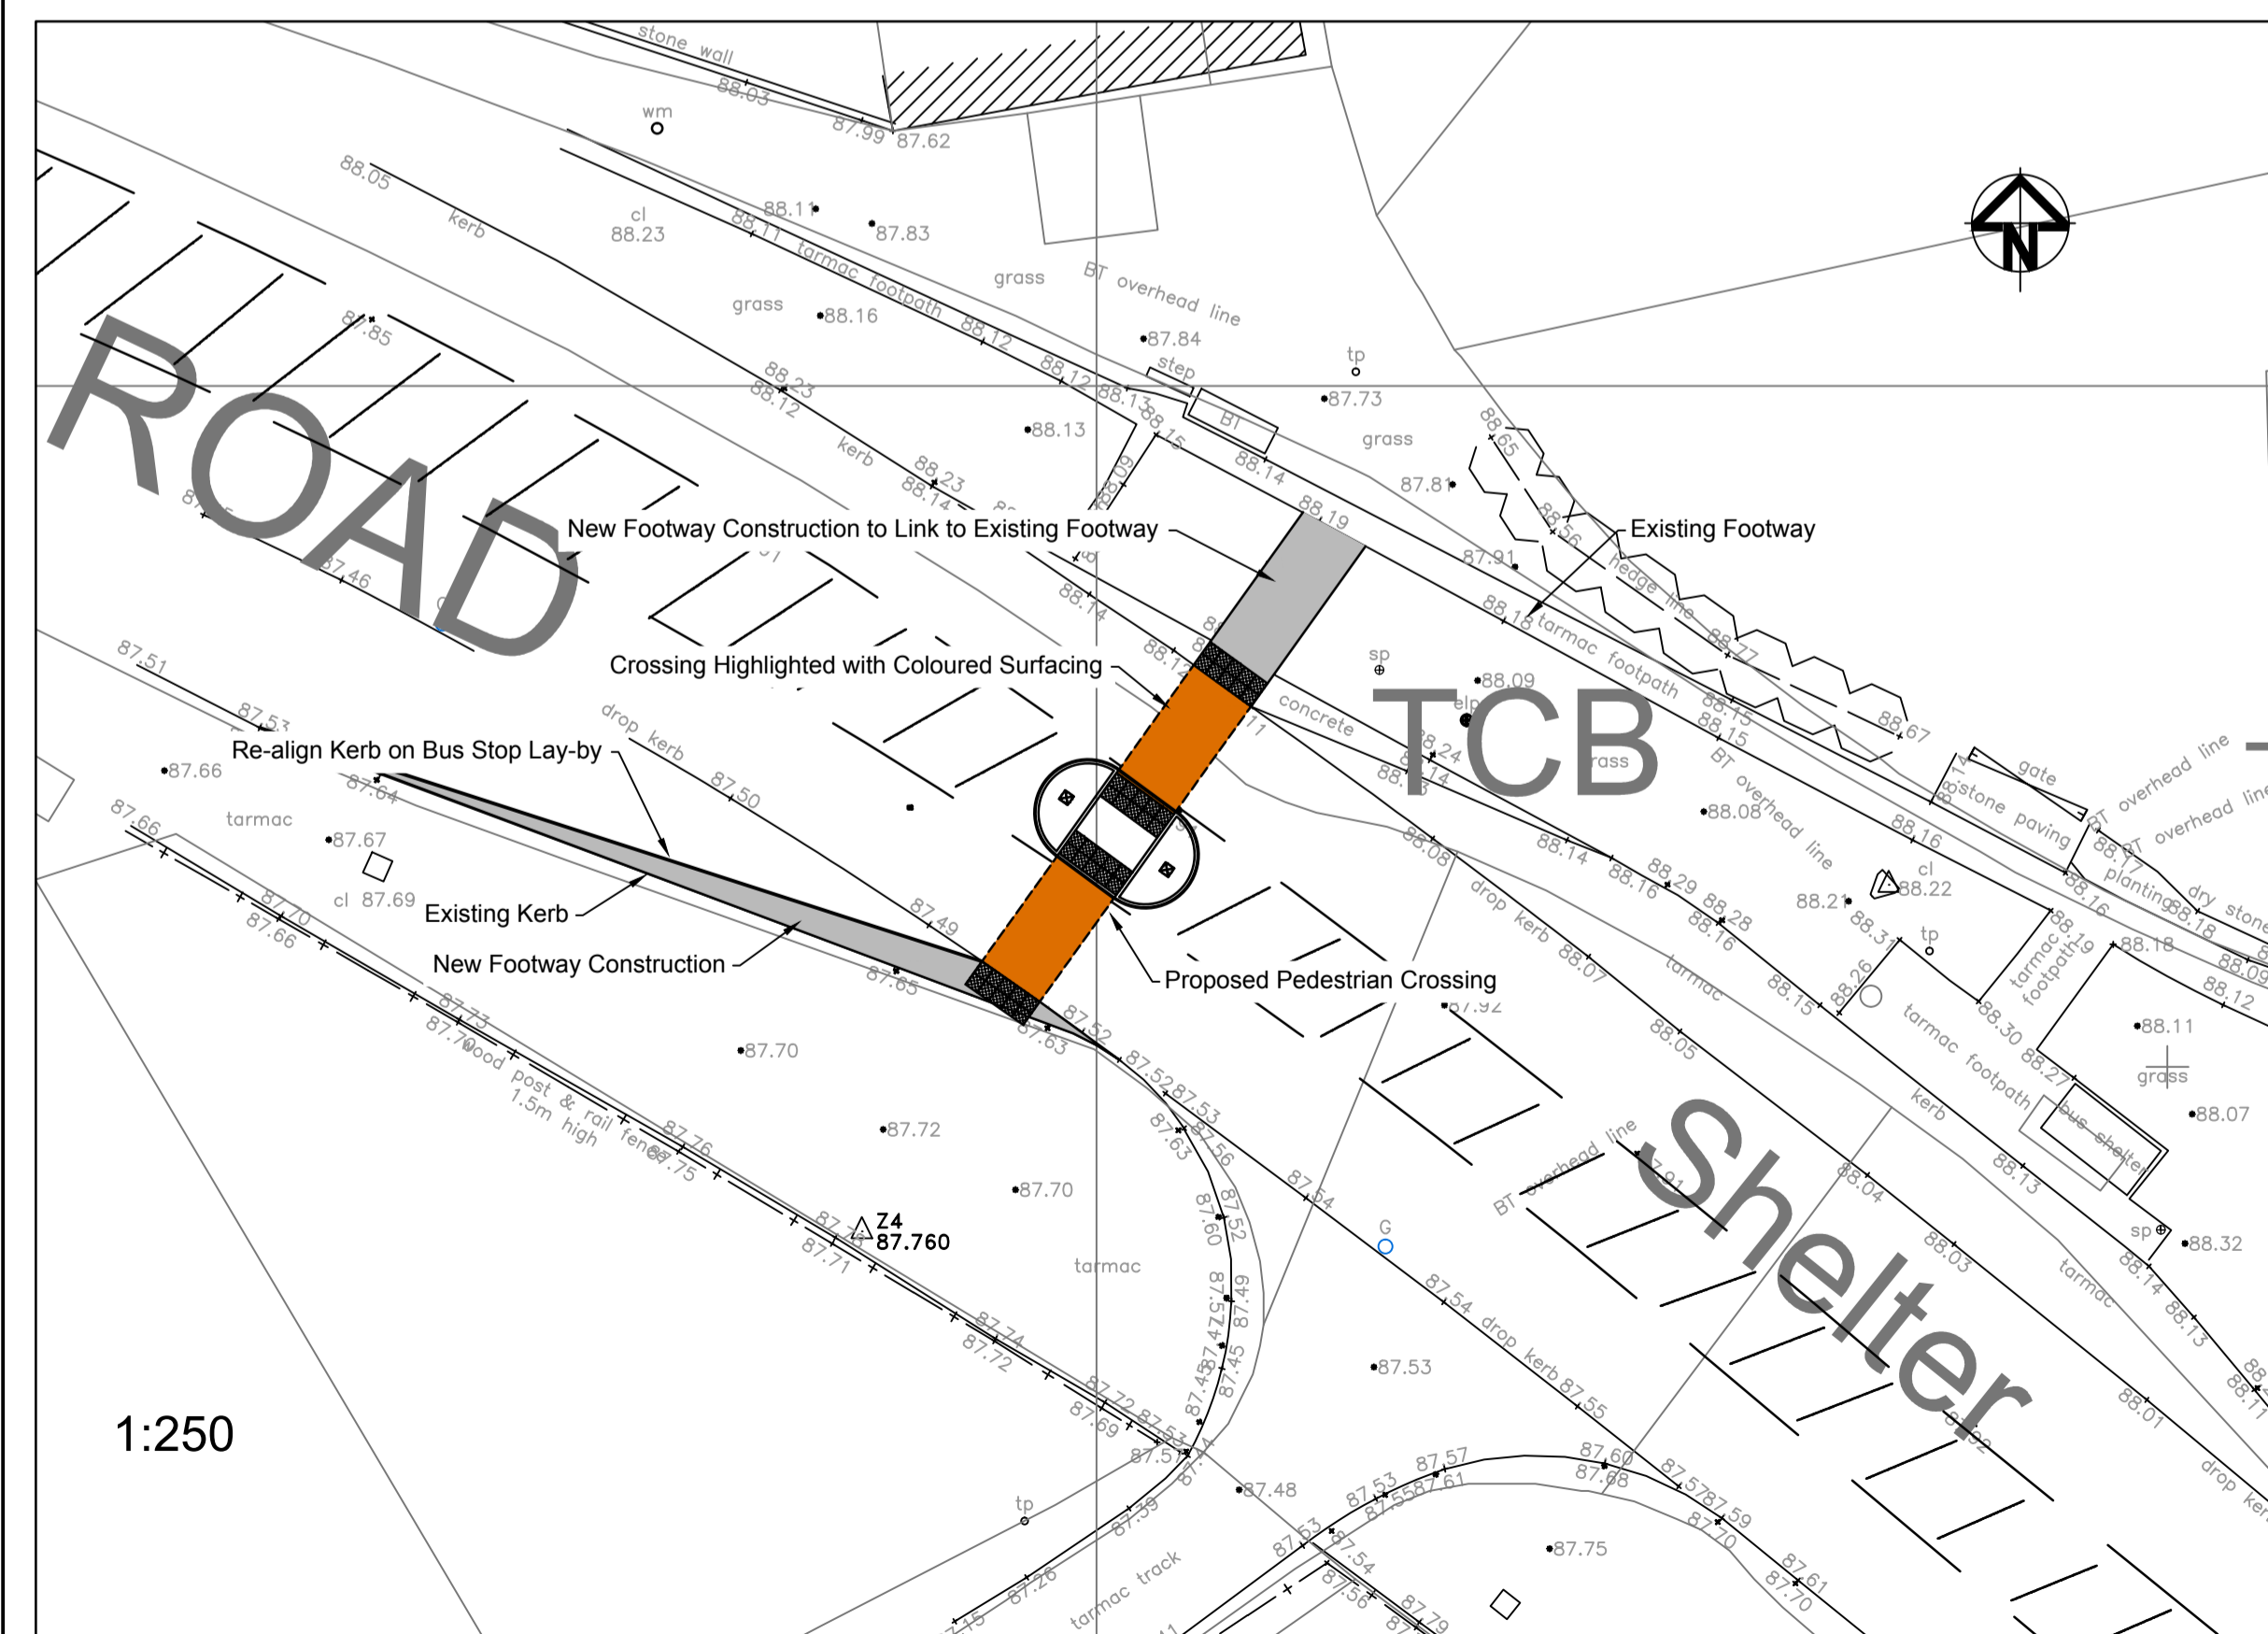

A	First Issue	18-02-16
 Prifffyrdd a Thrafnidiaeth Highways & Transportation Ty Penbryn, Salem, Llandello, SA19 7LT E-mail: mail@acstro.com www.acstro.com Tel: 01558 824021		
PROPOSED DEVELOPMENT AT PENTRE MEYRICK		
PROPOSED A48 PEDESTRIAN CROSSING		
0836	002	A
1:500, 1:250 & 1:100		@ A1