


Speed Survey Results
Eastbound 85th Percentile Speed 42.7mph / 69kph
Westbound 85th Percentile Speed 47.4mph / 76kph

Design Speed Taken as 85kph

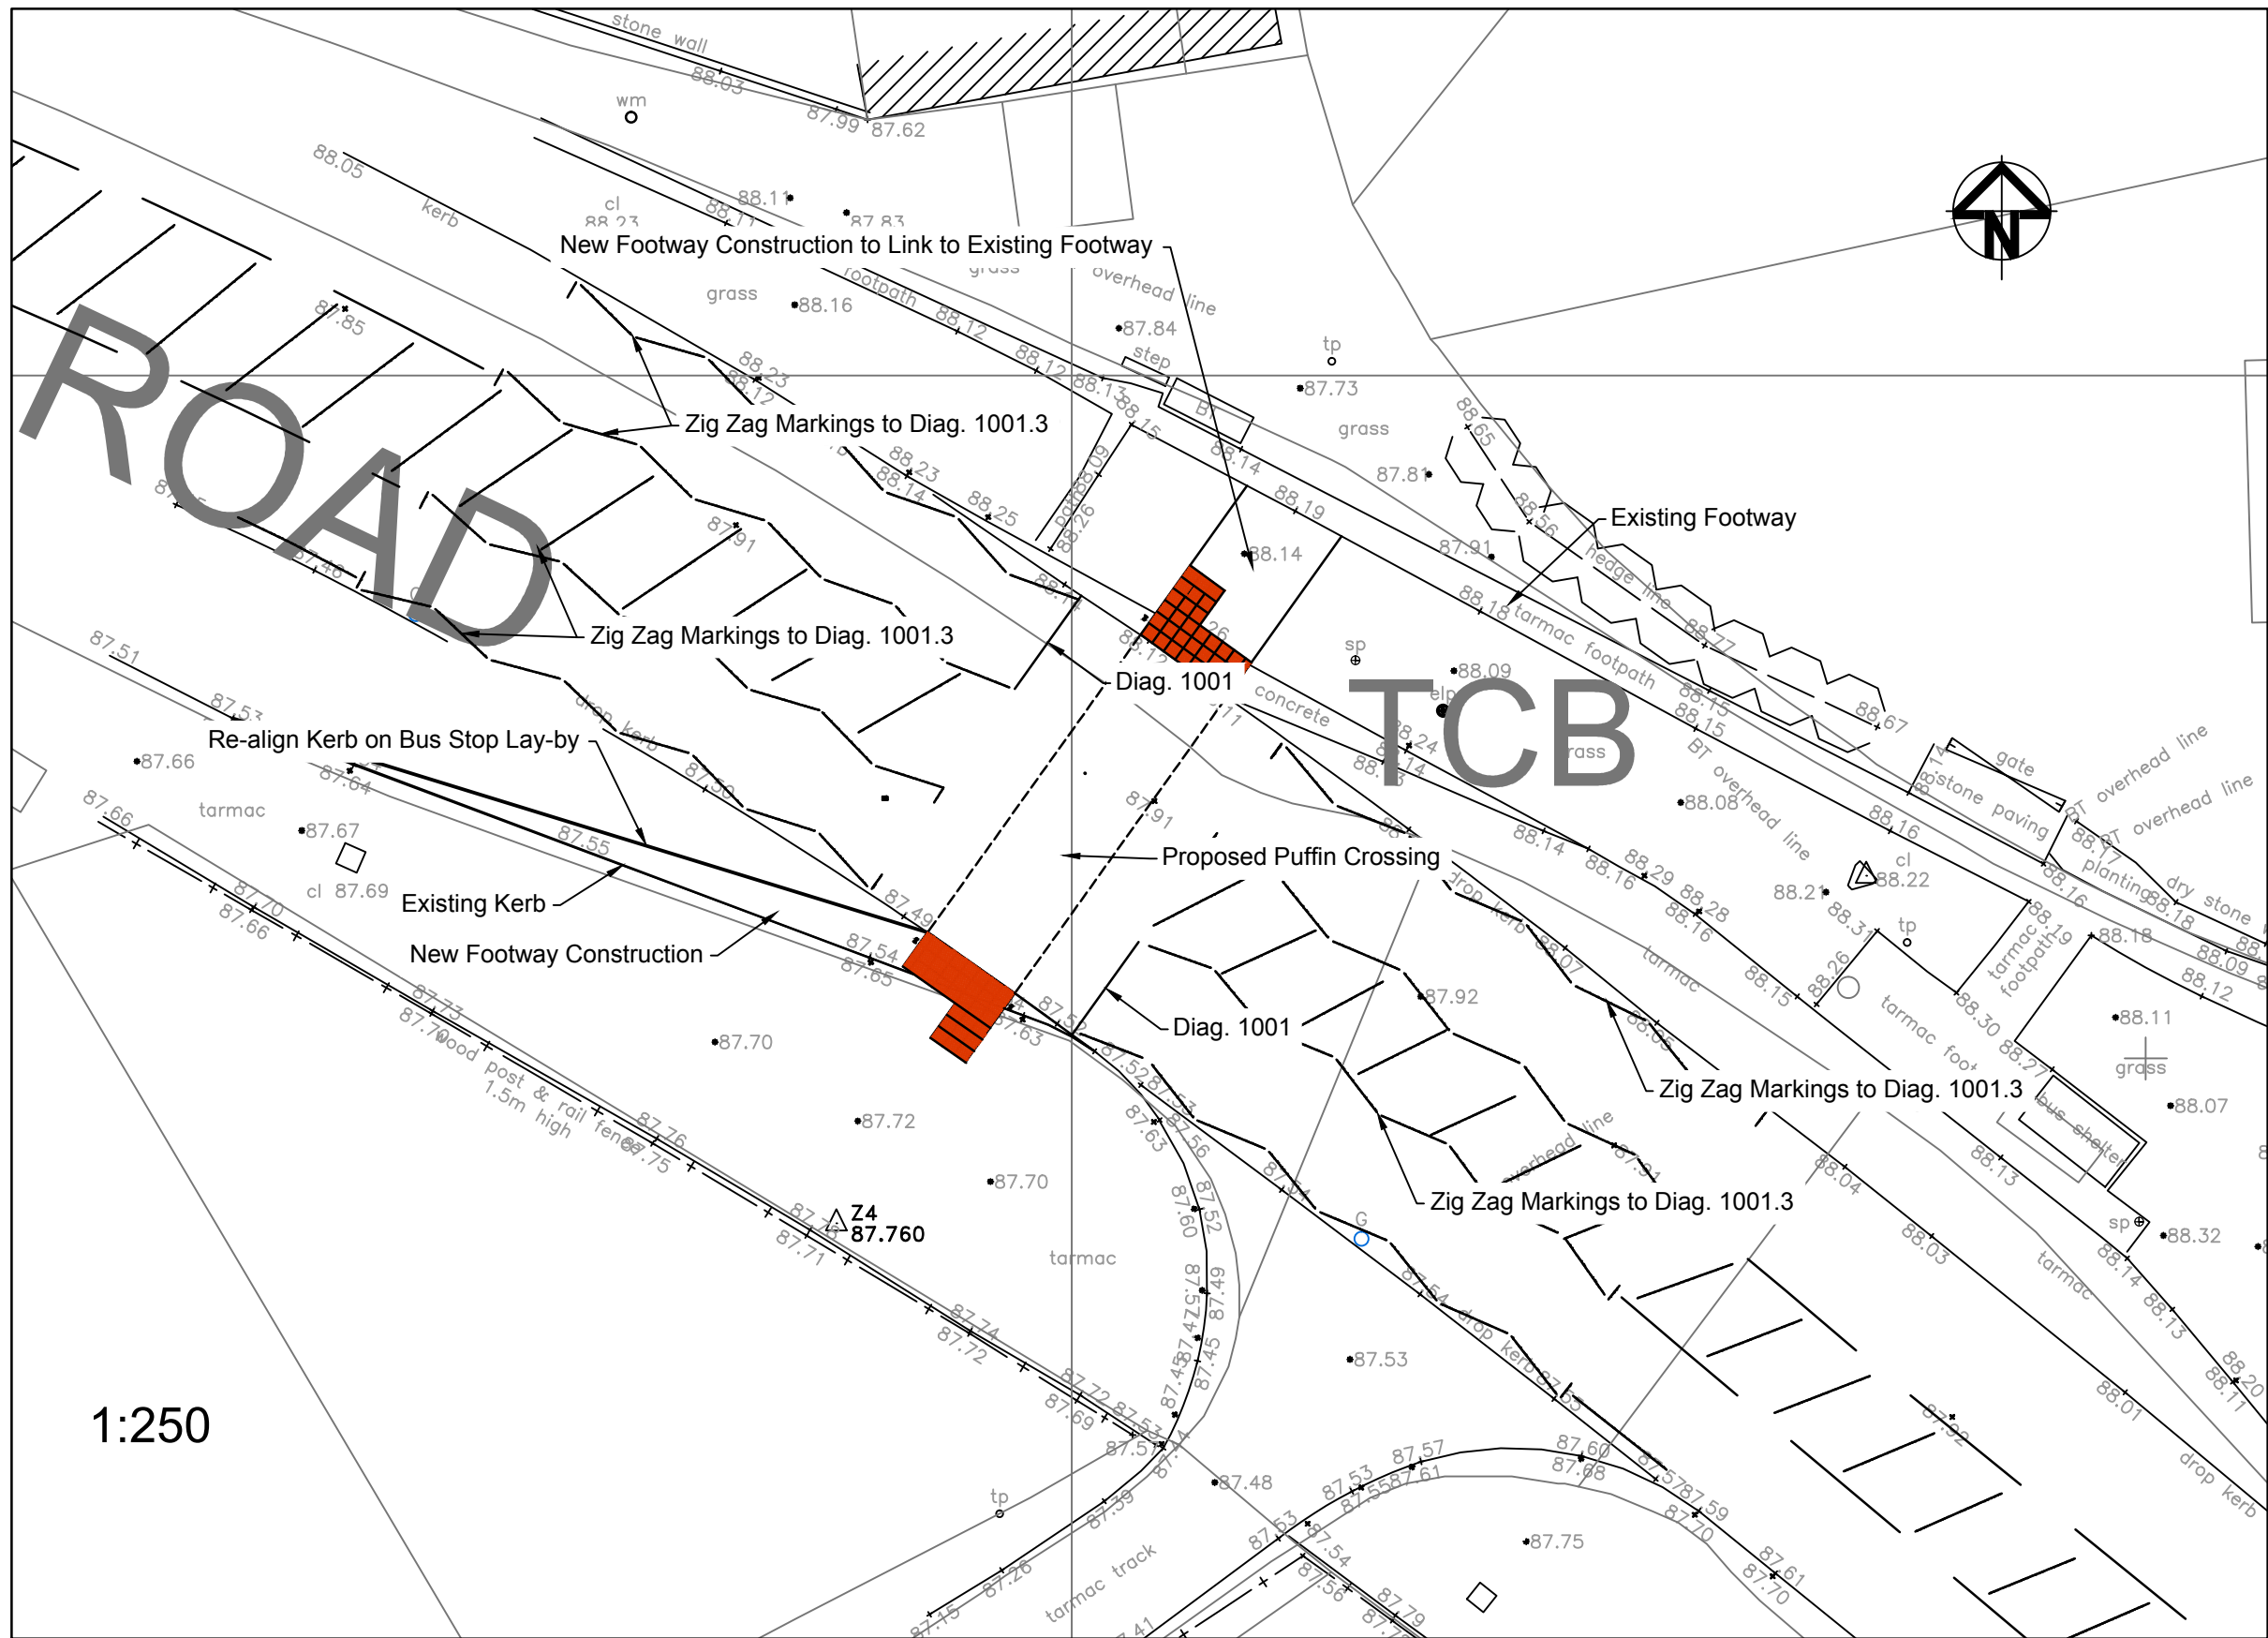

D	Speed Limit Note	01-07-16
C	SSD Lines	25-05-16
B	Puffin Crossing	06-05-16
A	First Issue	18-04-16

acstro
Prifffyrdd a Thrafnidiaeth
Highways & Transportation
Ty Penbryn, Salem, Llandoil.SA19 7LT
E-mail: mail@acstro.com
www.acstro.com
Tel: 01558 824021

PROPOSED DEVELOPMENT AT PENTRE MEYRICK

PROPOSED A48 PUFFIN CROSSING

0836	004	D
	1:500 , 1:250 & 1:100	@ A1