
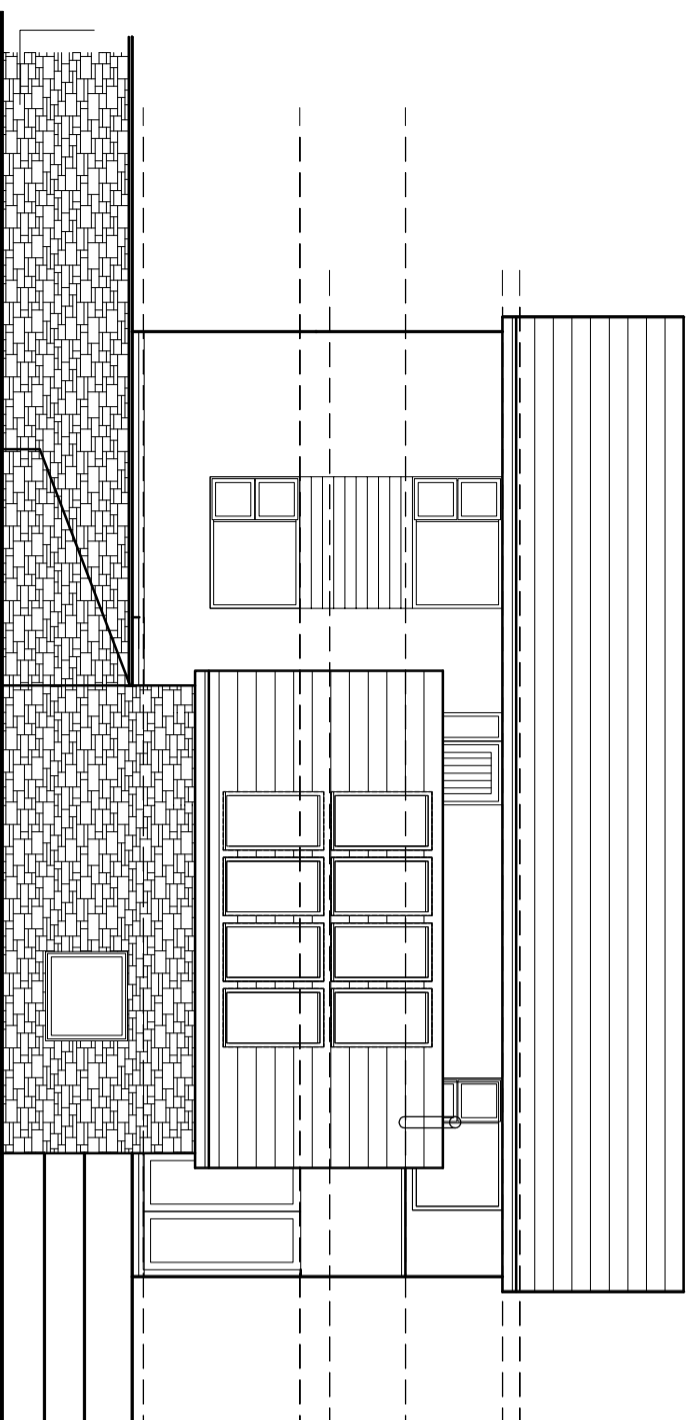
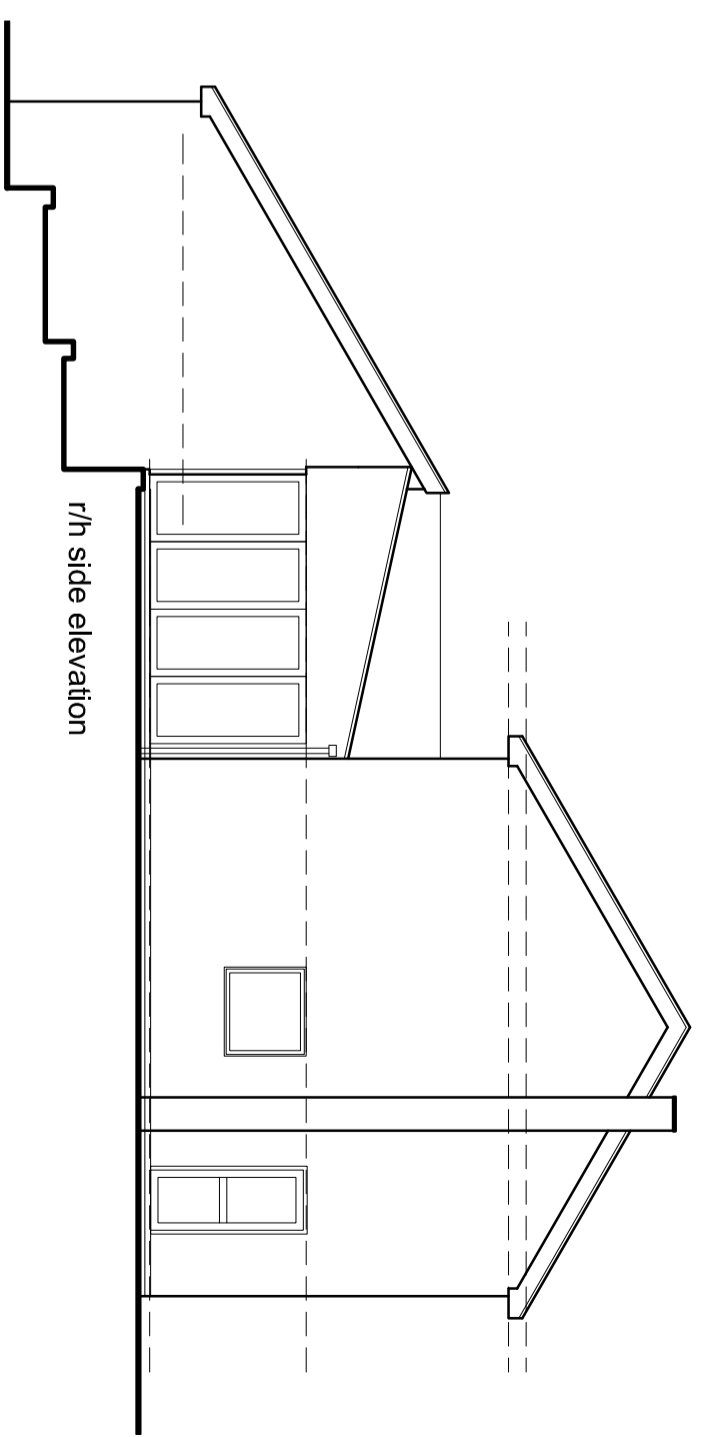
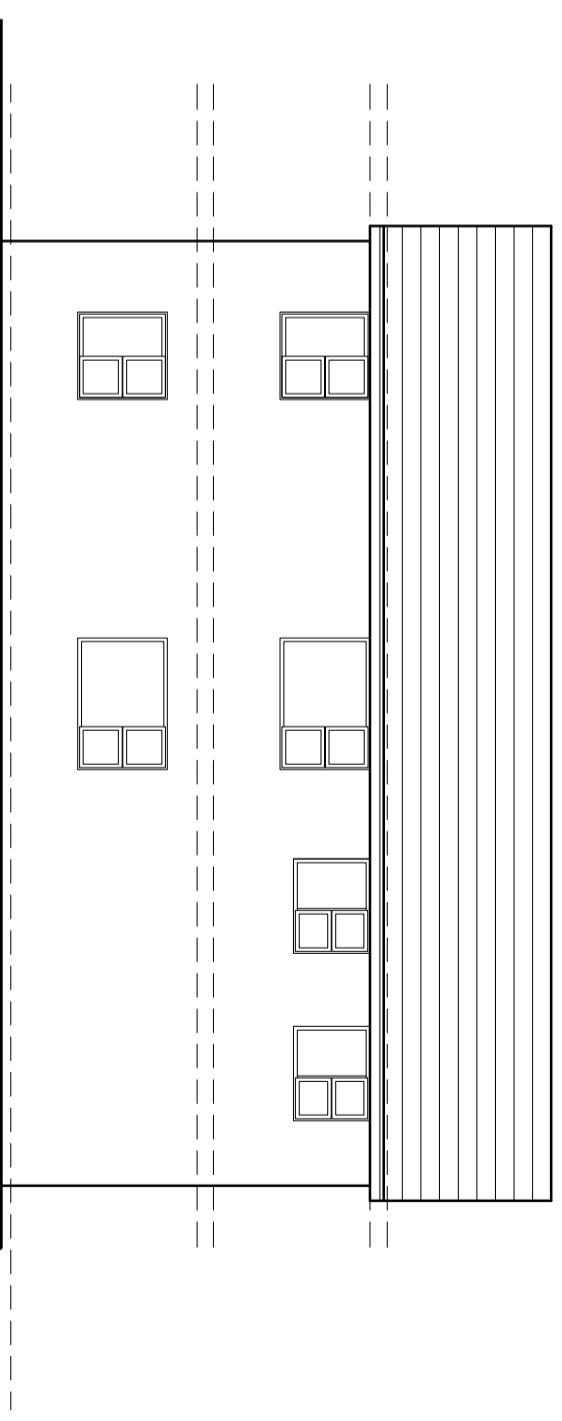
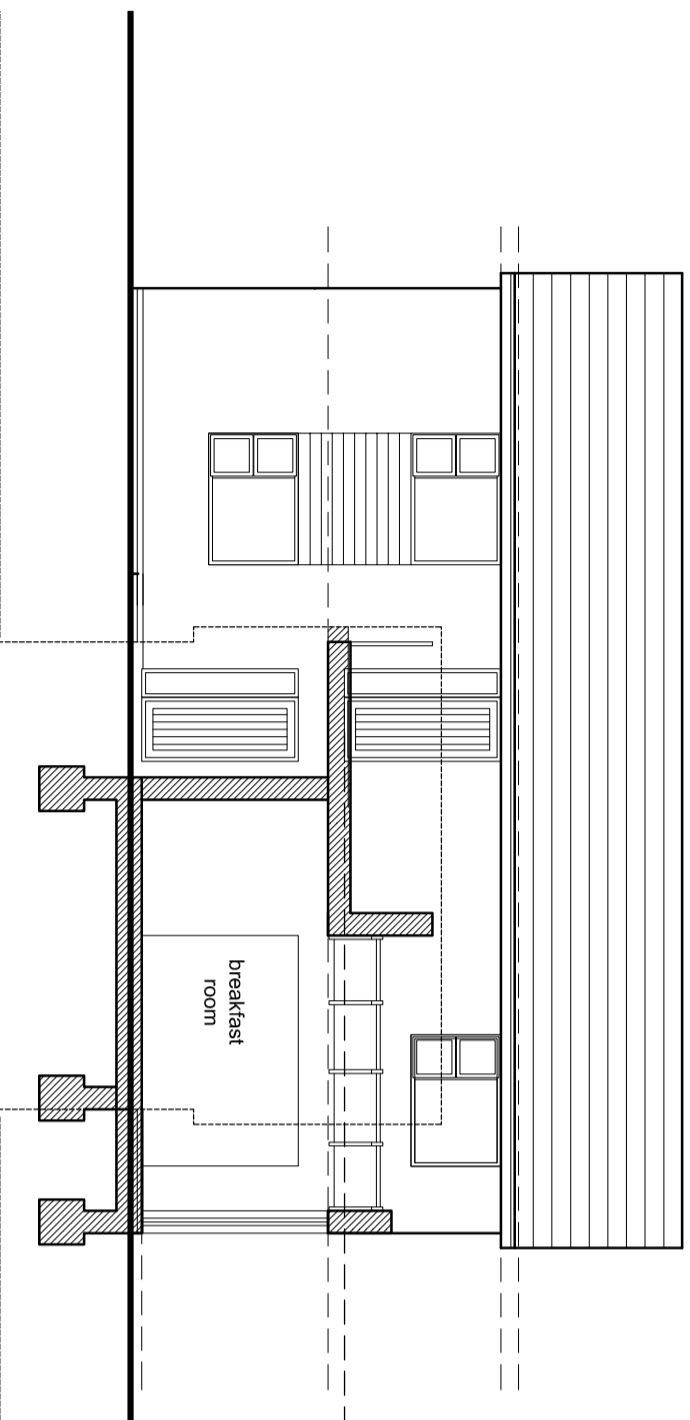


THE VALE OF
GLAMORGAN COUNCIL
TOWN AND COUNTRY PLANNING ACT 1990
APPROVED
SUBJECT TO COMPLIANCE WITH CONDITIONS (IF ANY)

Date	Drawn	Check	Description
01/04/14	Elevations Updated
01/04/14	Elevations Updated
19/08/14	Elevations Updated

Rev.
A
B
C

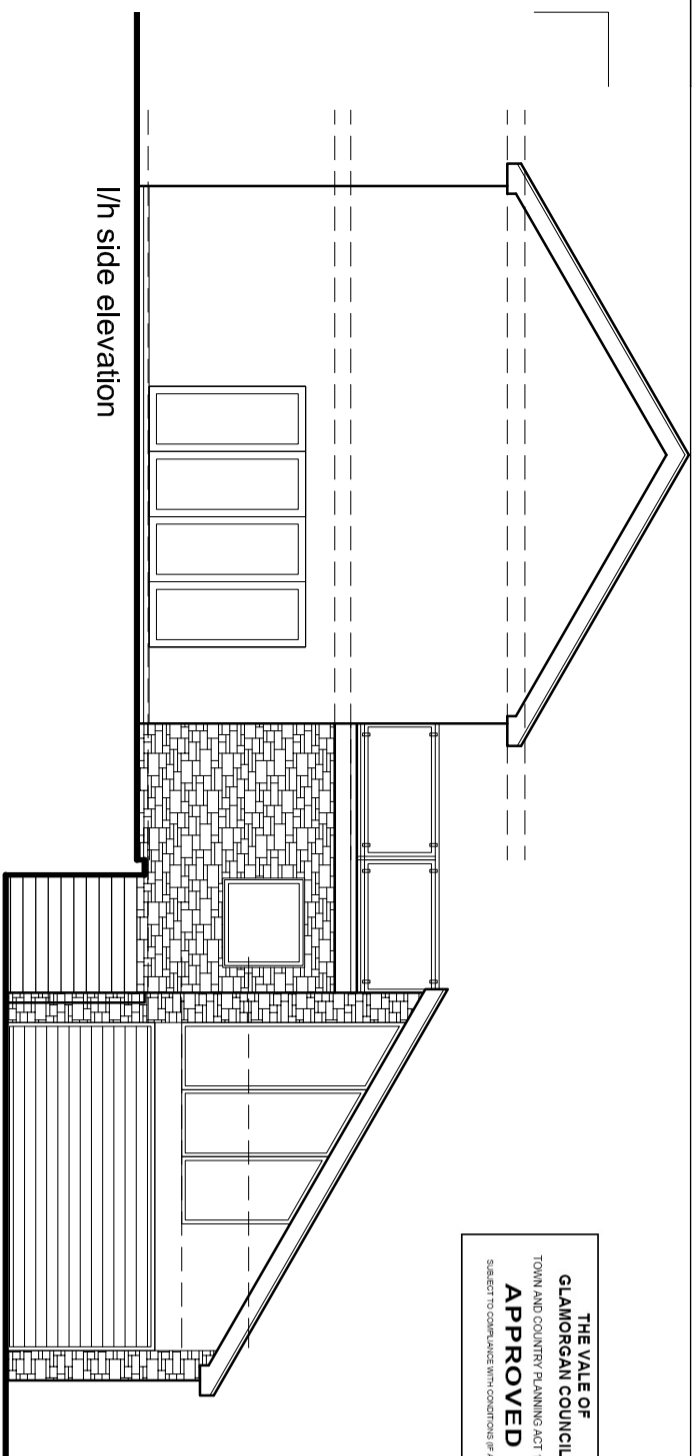

Job No.	14_009
Proposed Extension	West Highland
Client	Craig Penhlyn
Title	AL(0)04
Rev.	C
Proposed Elevations	
Date	01/04/14
Drawn	
Scale	1:100 @ A3

Architects
Environmental & Urban design
Town planners

Unit 1A, Cornhill Business Park
Rudloe Road, Cardiff, CF24 5HT
www.aeu.co.uk
Tel: 02920 2045700