


Reproduced from the Ordnance Survey Map with permission of the controller of Her Majesty's Stationery Office. Crown Copyright. Licence No: 0100040692

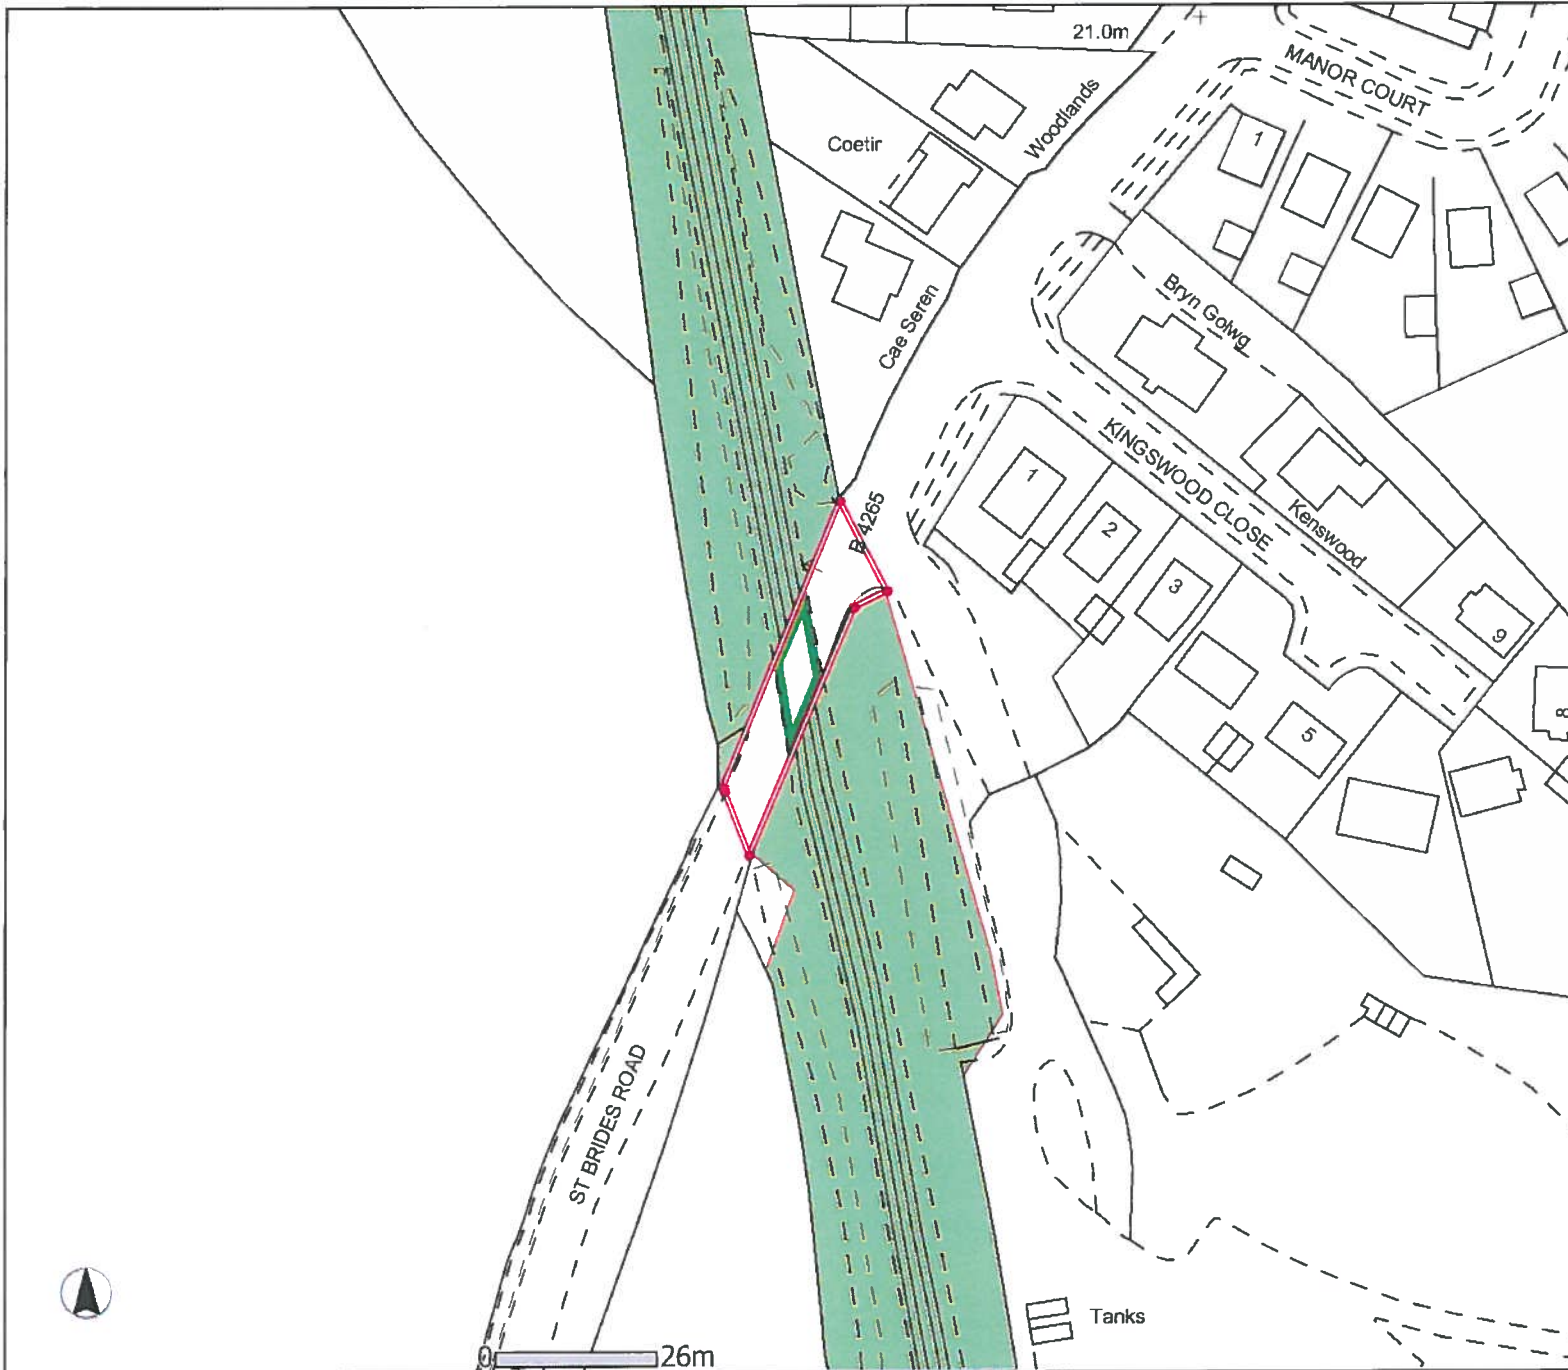

1400947 PNO

EWENNY OVERBRIDGE, VALE OF GLAMORGAN Proposed Bridge Replacement	
Plot Scale	1:1250
Plot Date	6/8/2014
