






Front Elevation

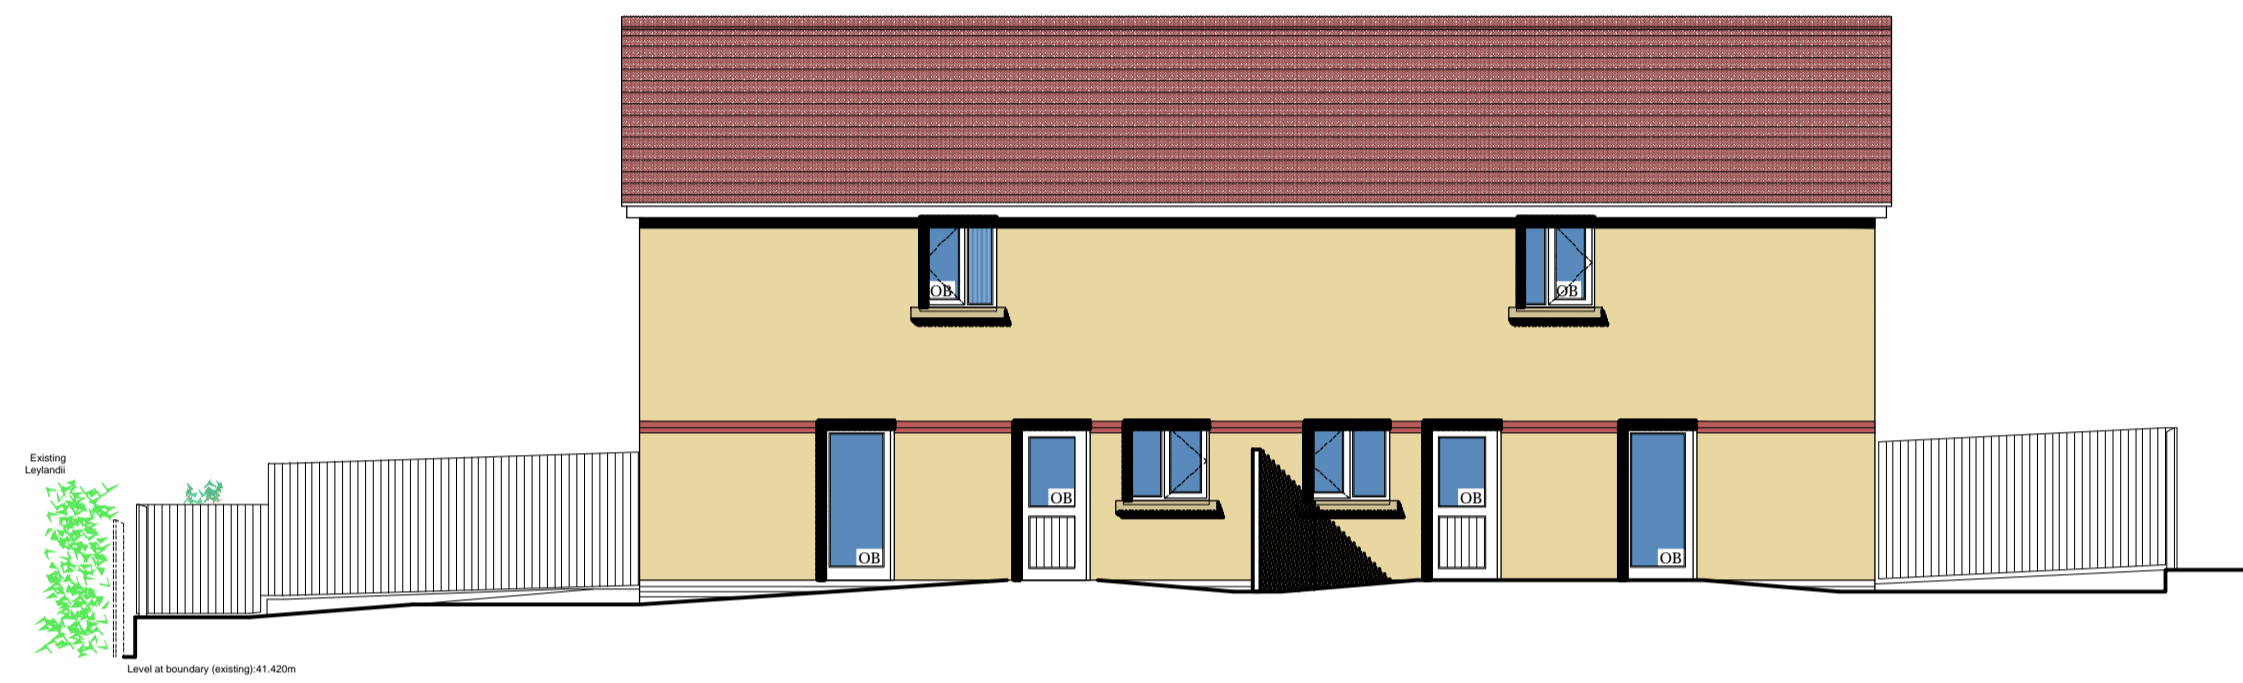

Rear Elevation

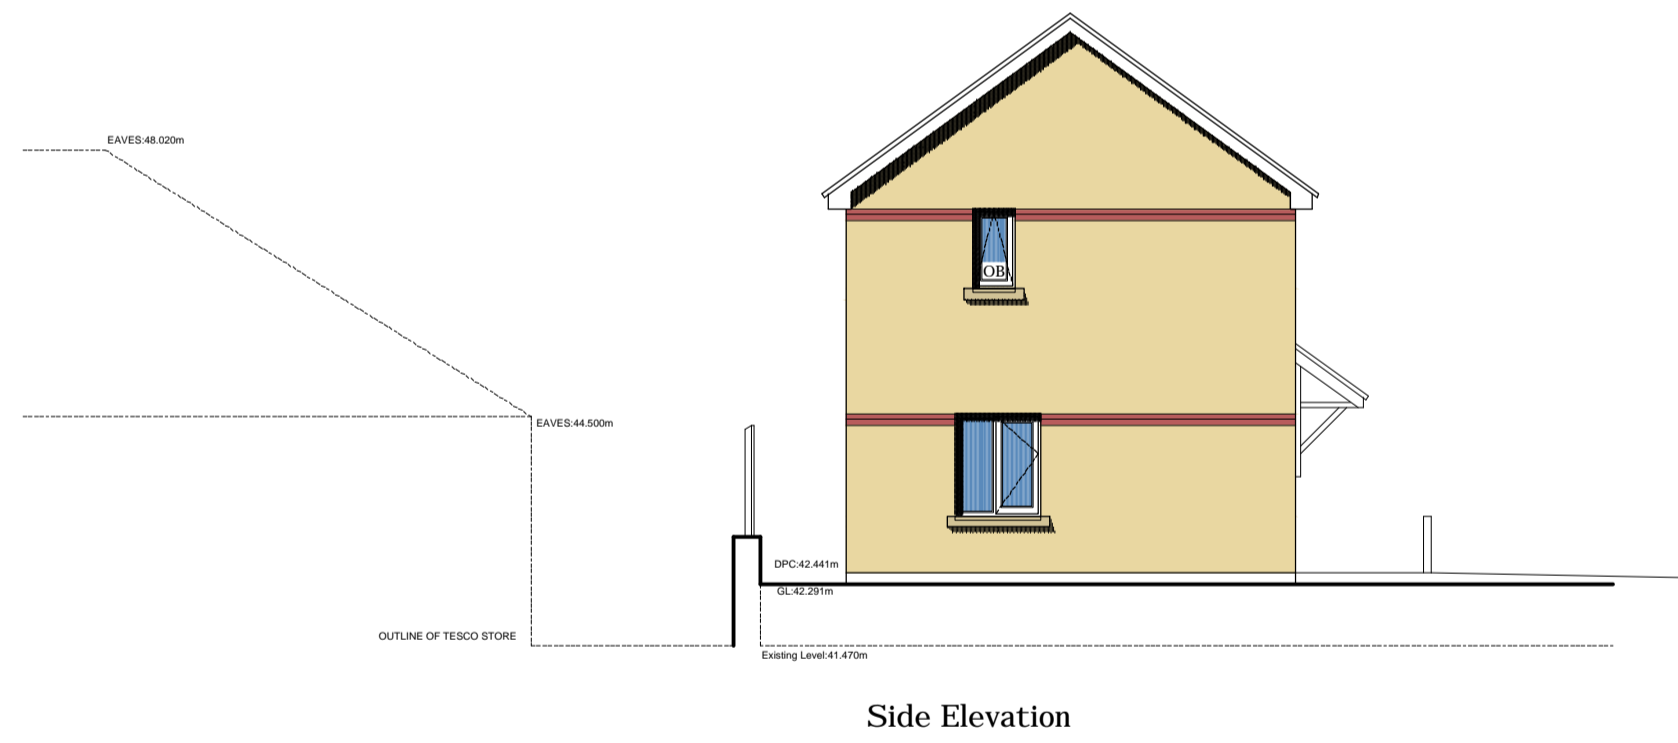


Side Elevation

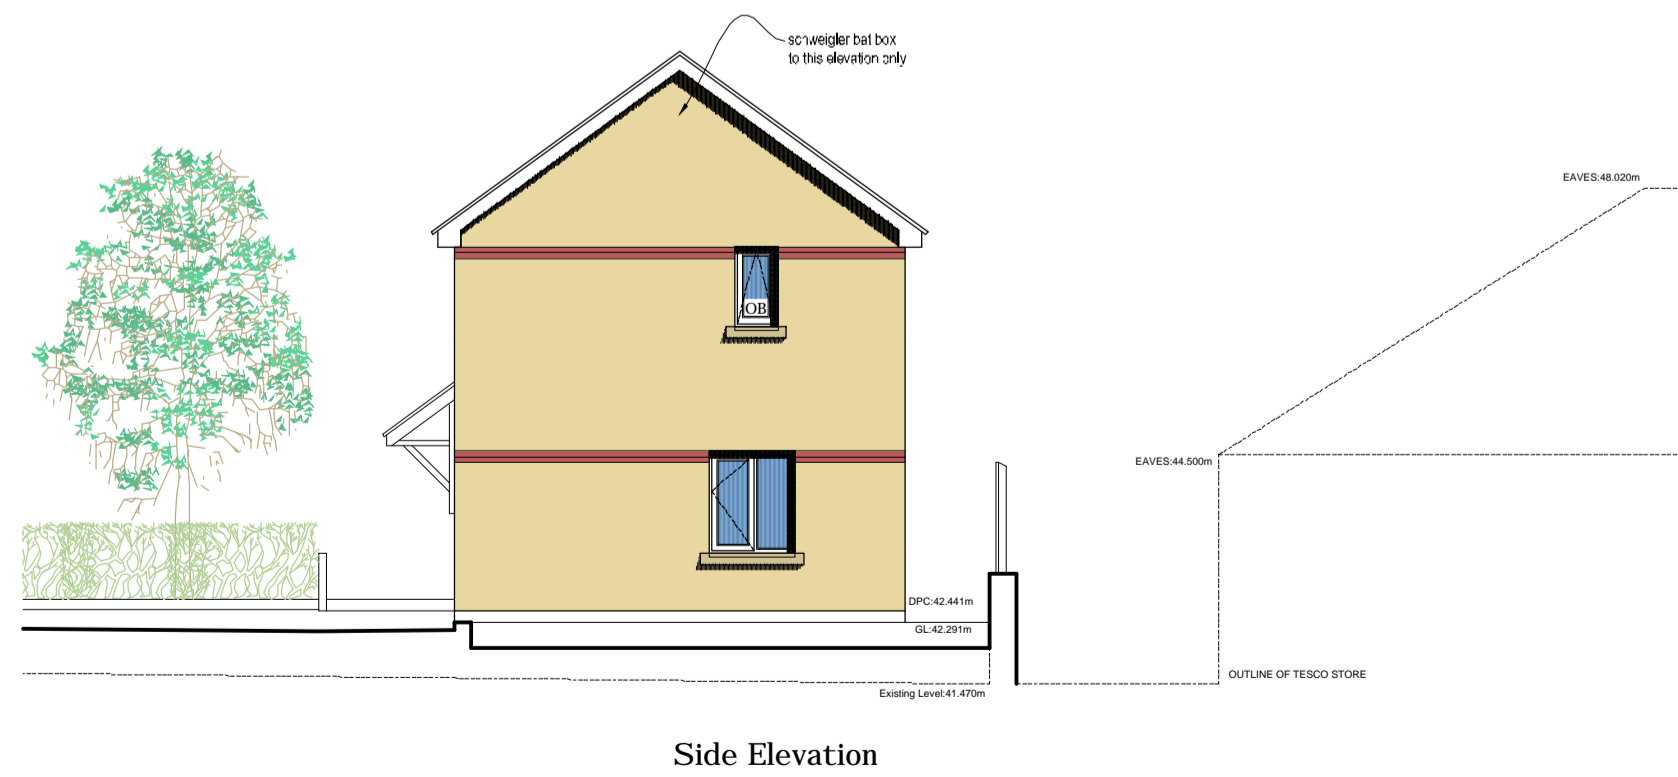


Side Elevation

THE VALE OF GLAMORGAN COUNCIL  
**SUPERSEDED**

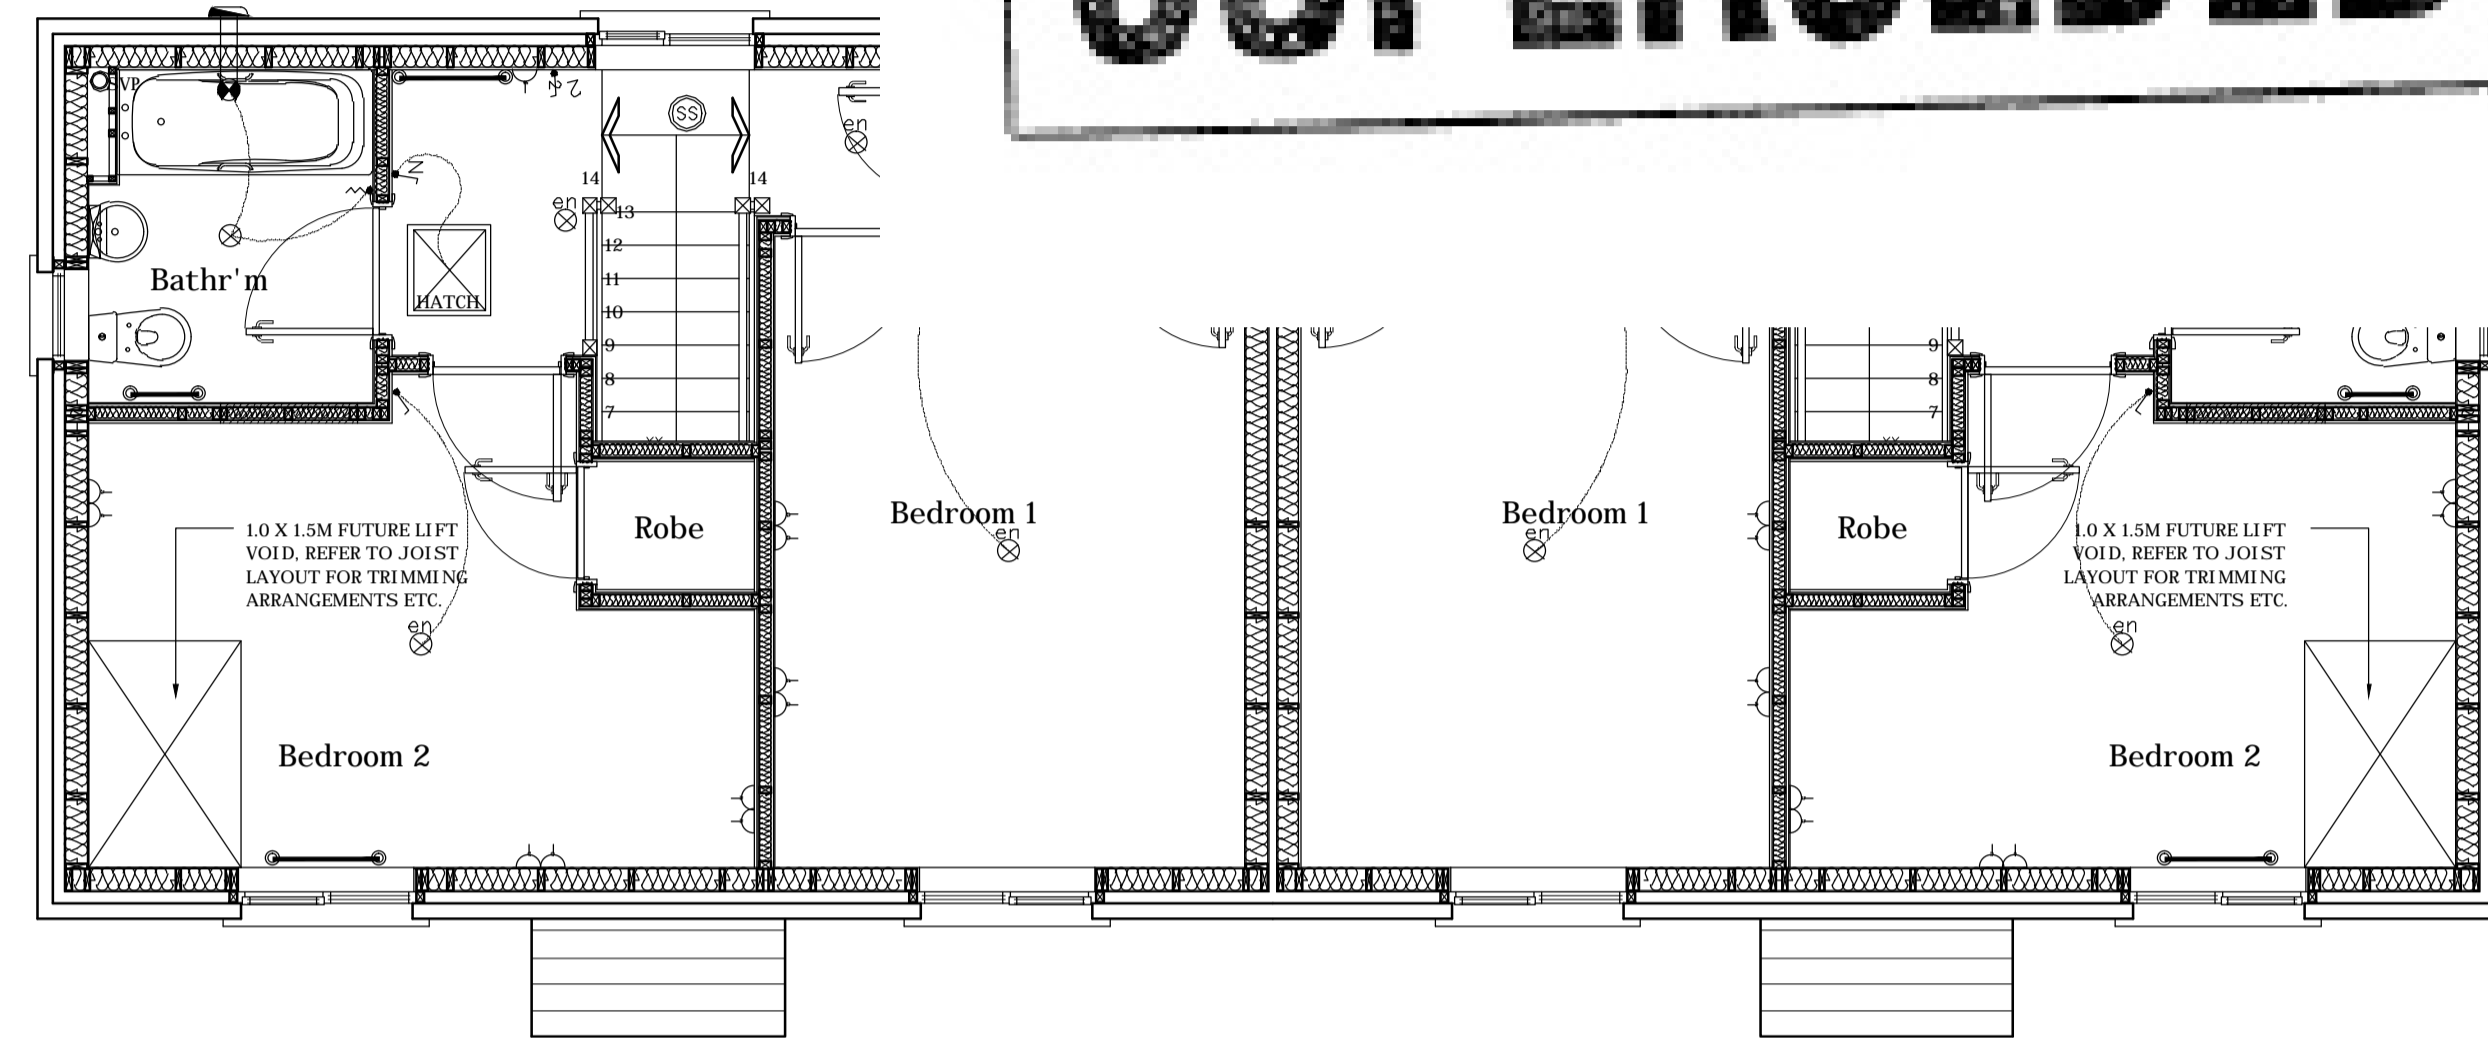

First Floor Plan

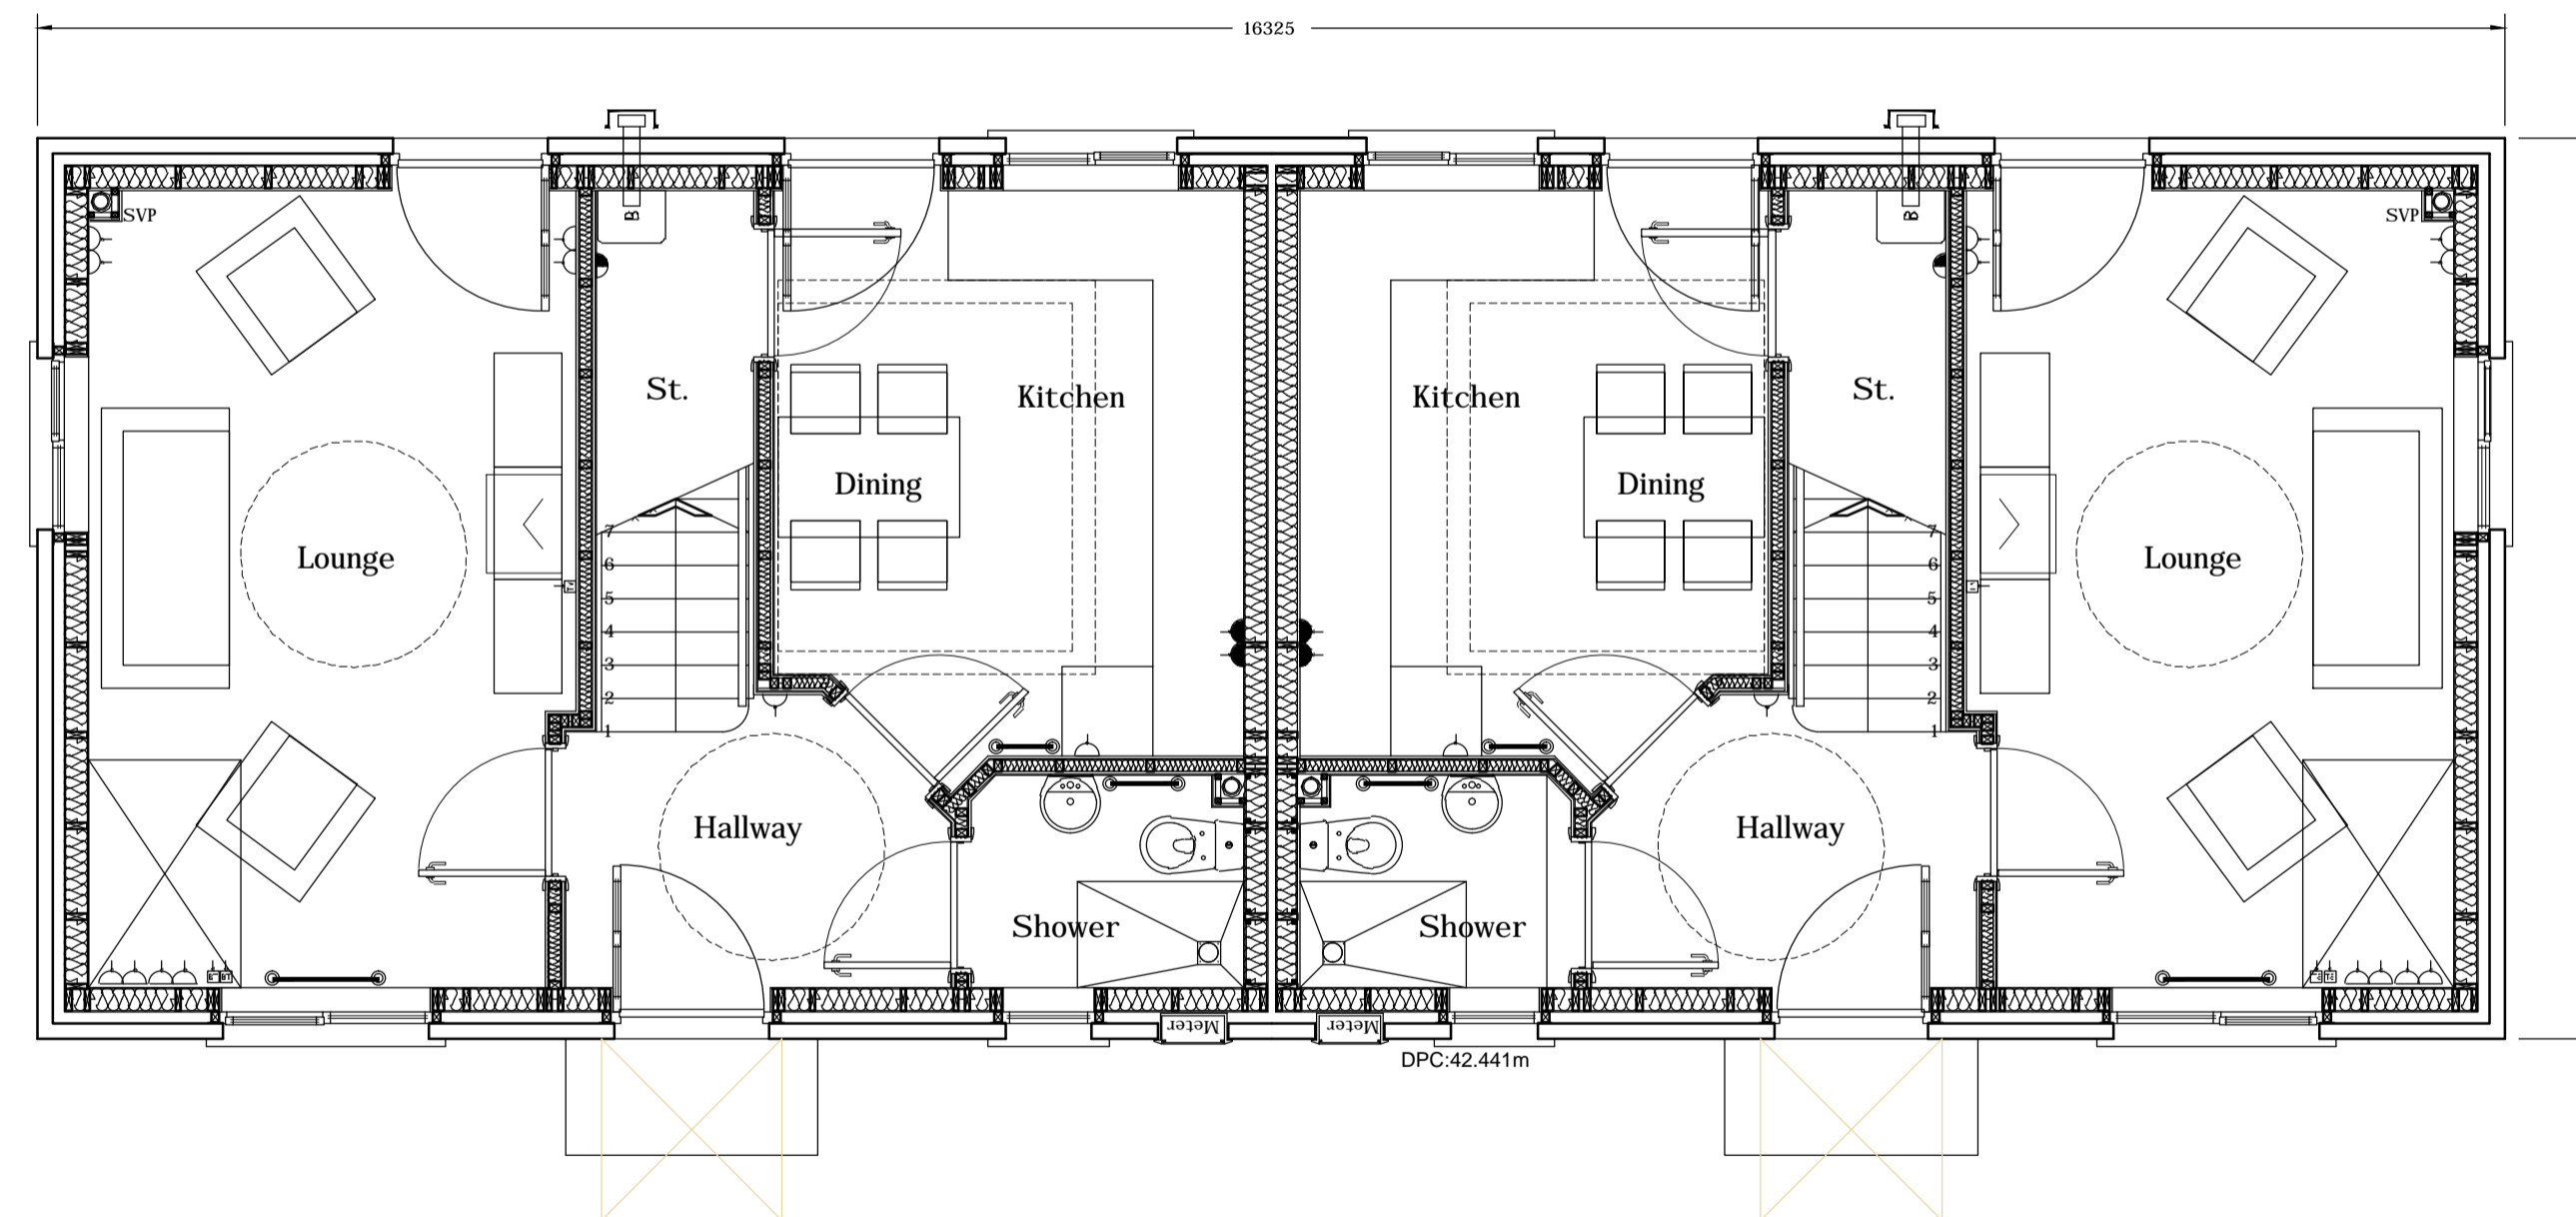

Ground Floor Plan