




**THE VALE OF  
 GLAMORGAN COUNCIL**  
 TOWN AND COUNTRY PLANNING ACT 1990  
**REFUSED**

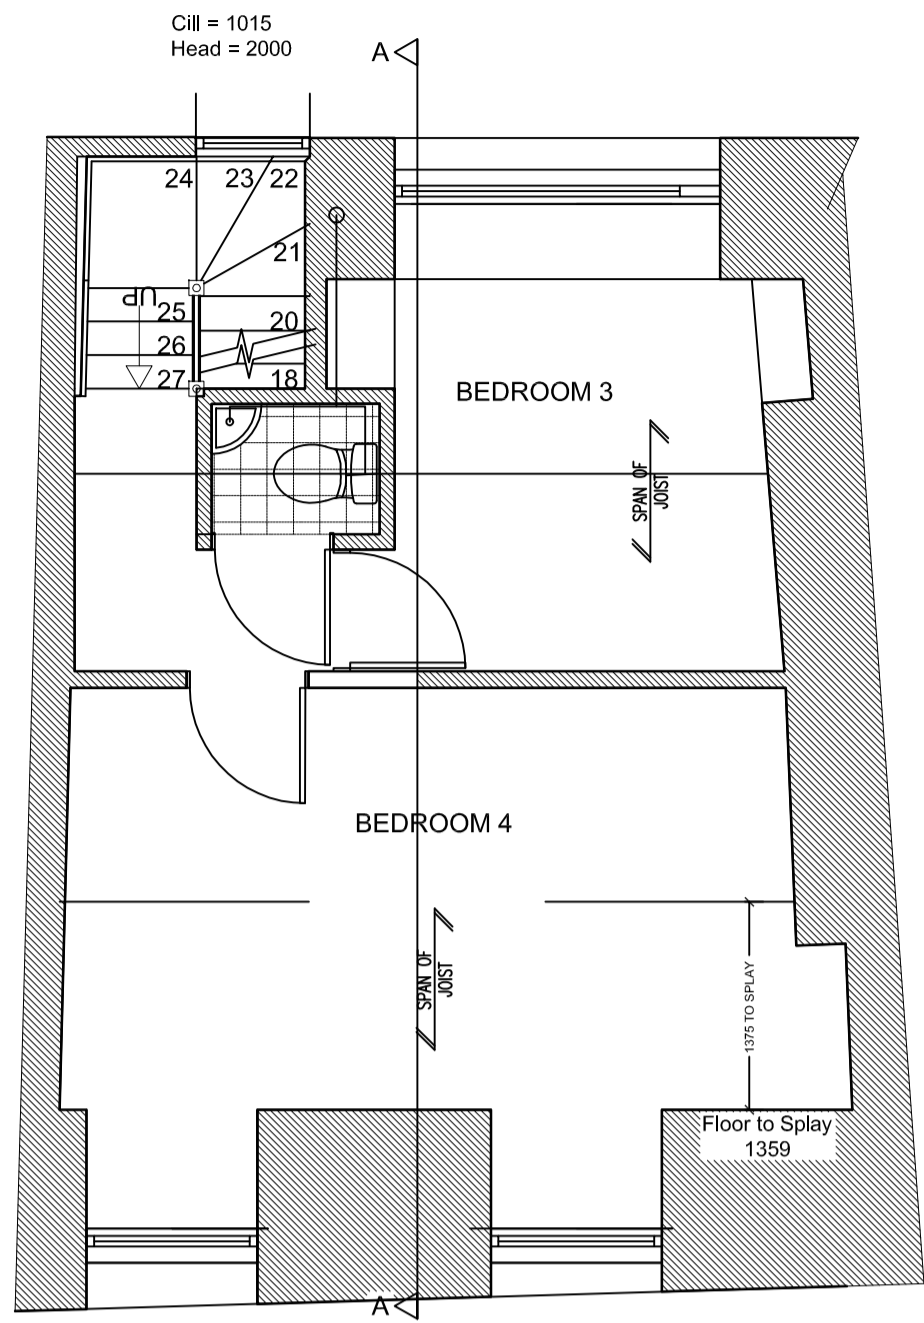

SECOND FLOOR PLAN - PROPOSED

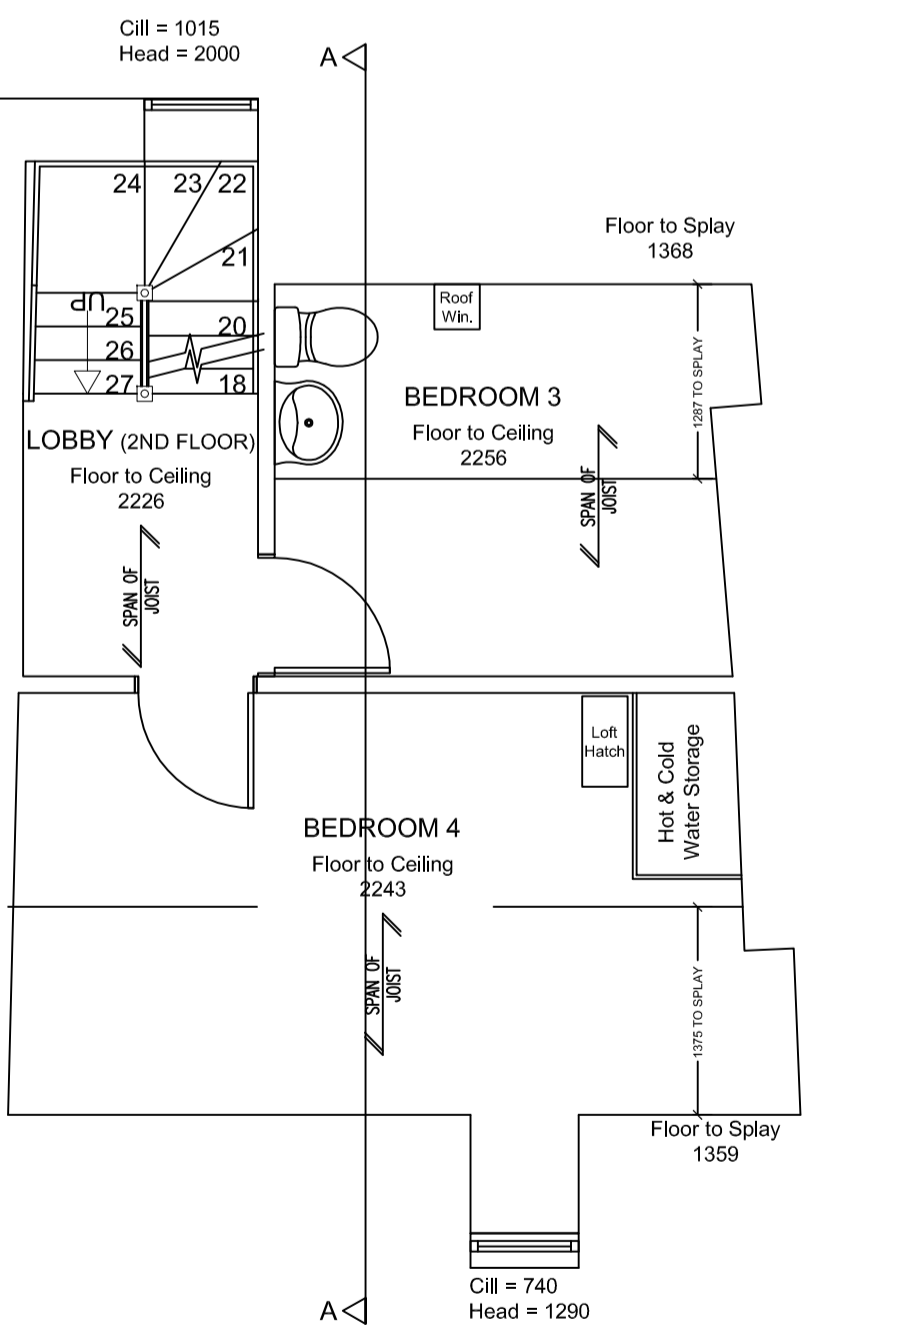


SECOND FLOOR PLAN

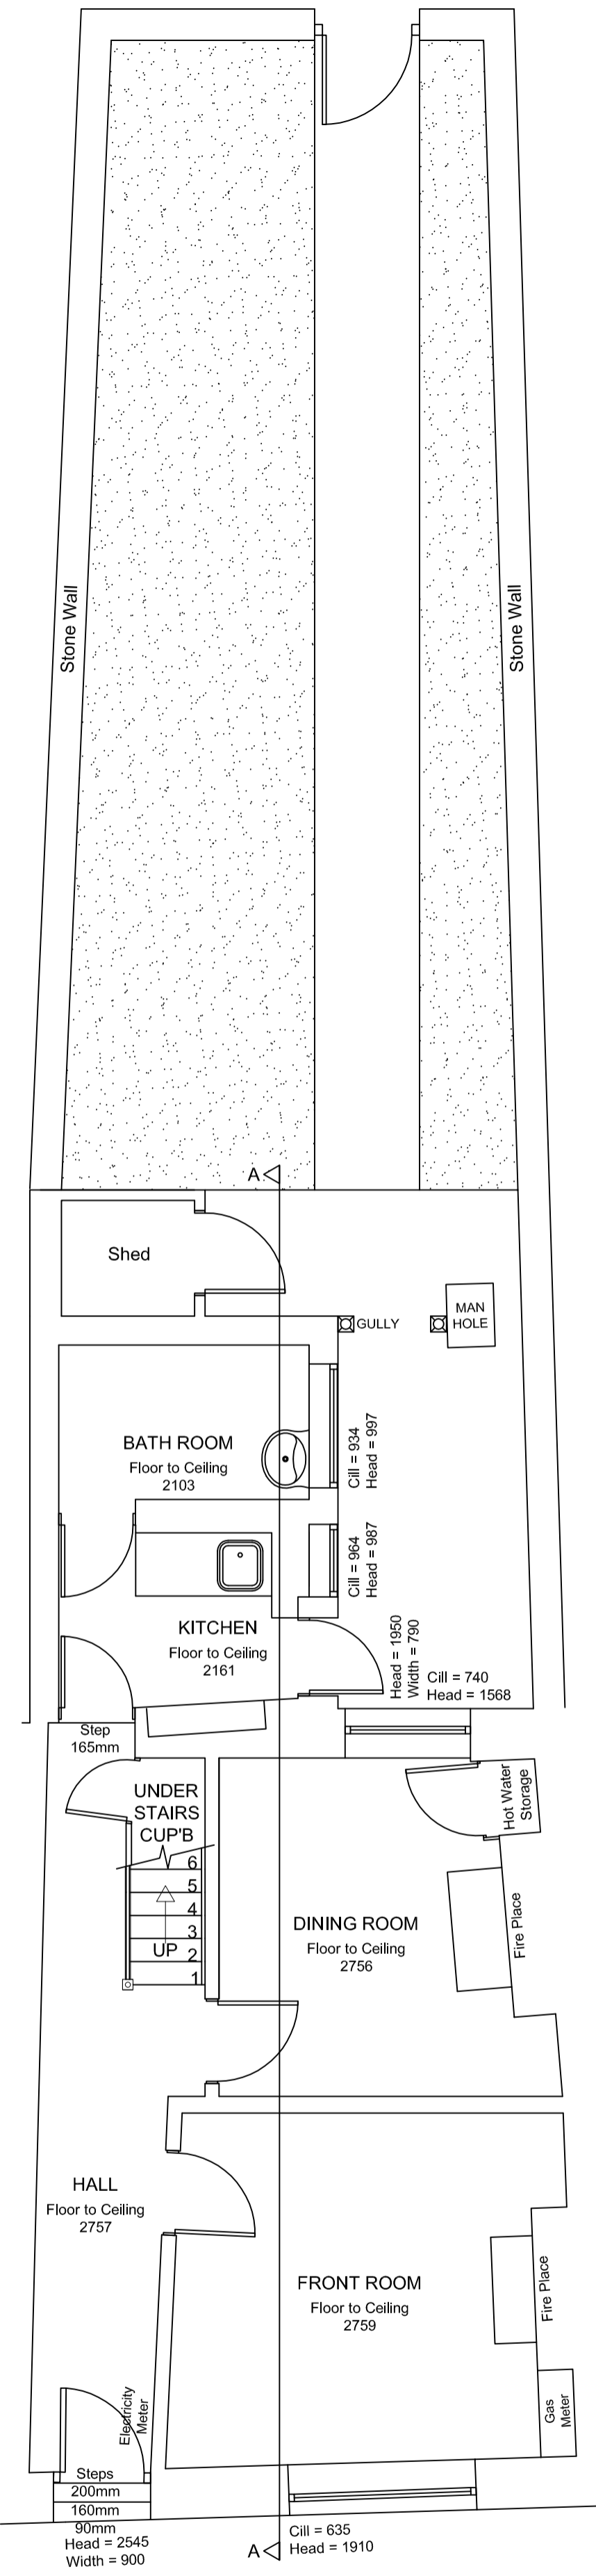

GROUND FLOOR PLAN

**SITE PLAN**

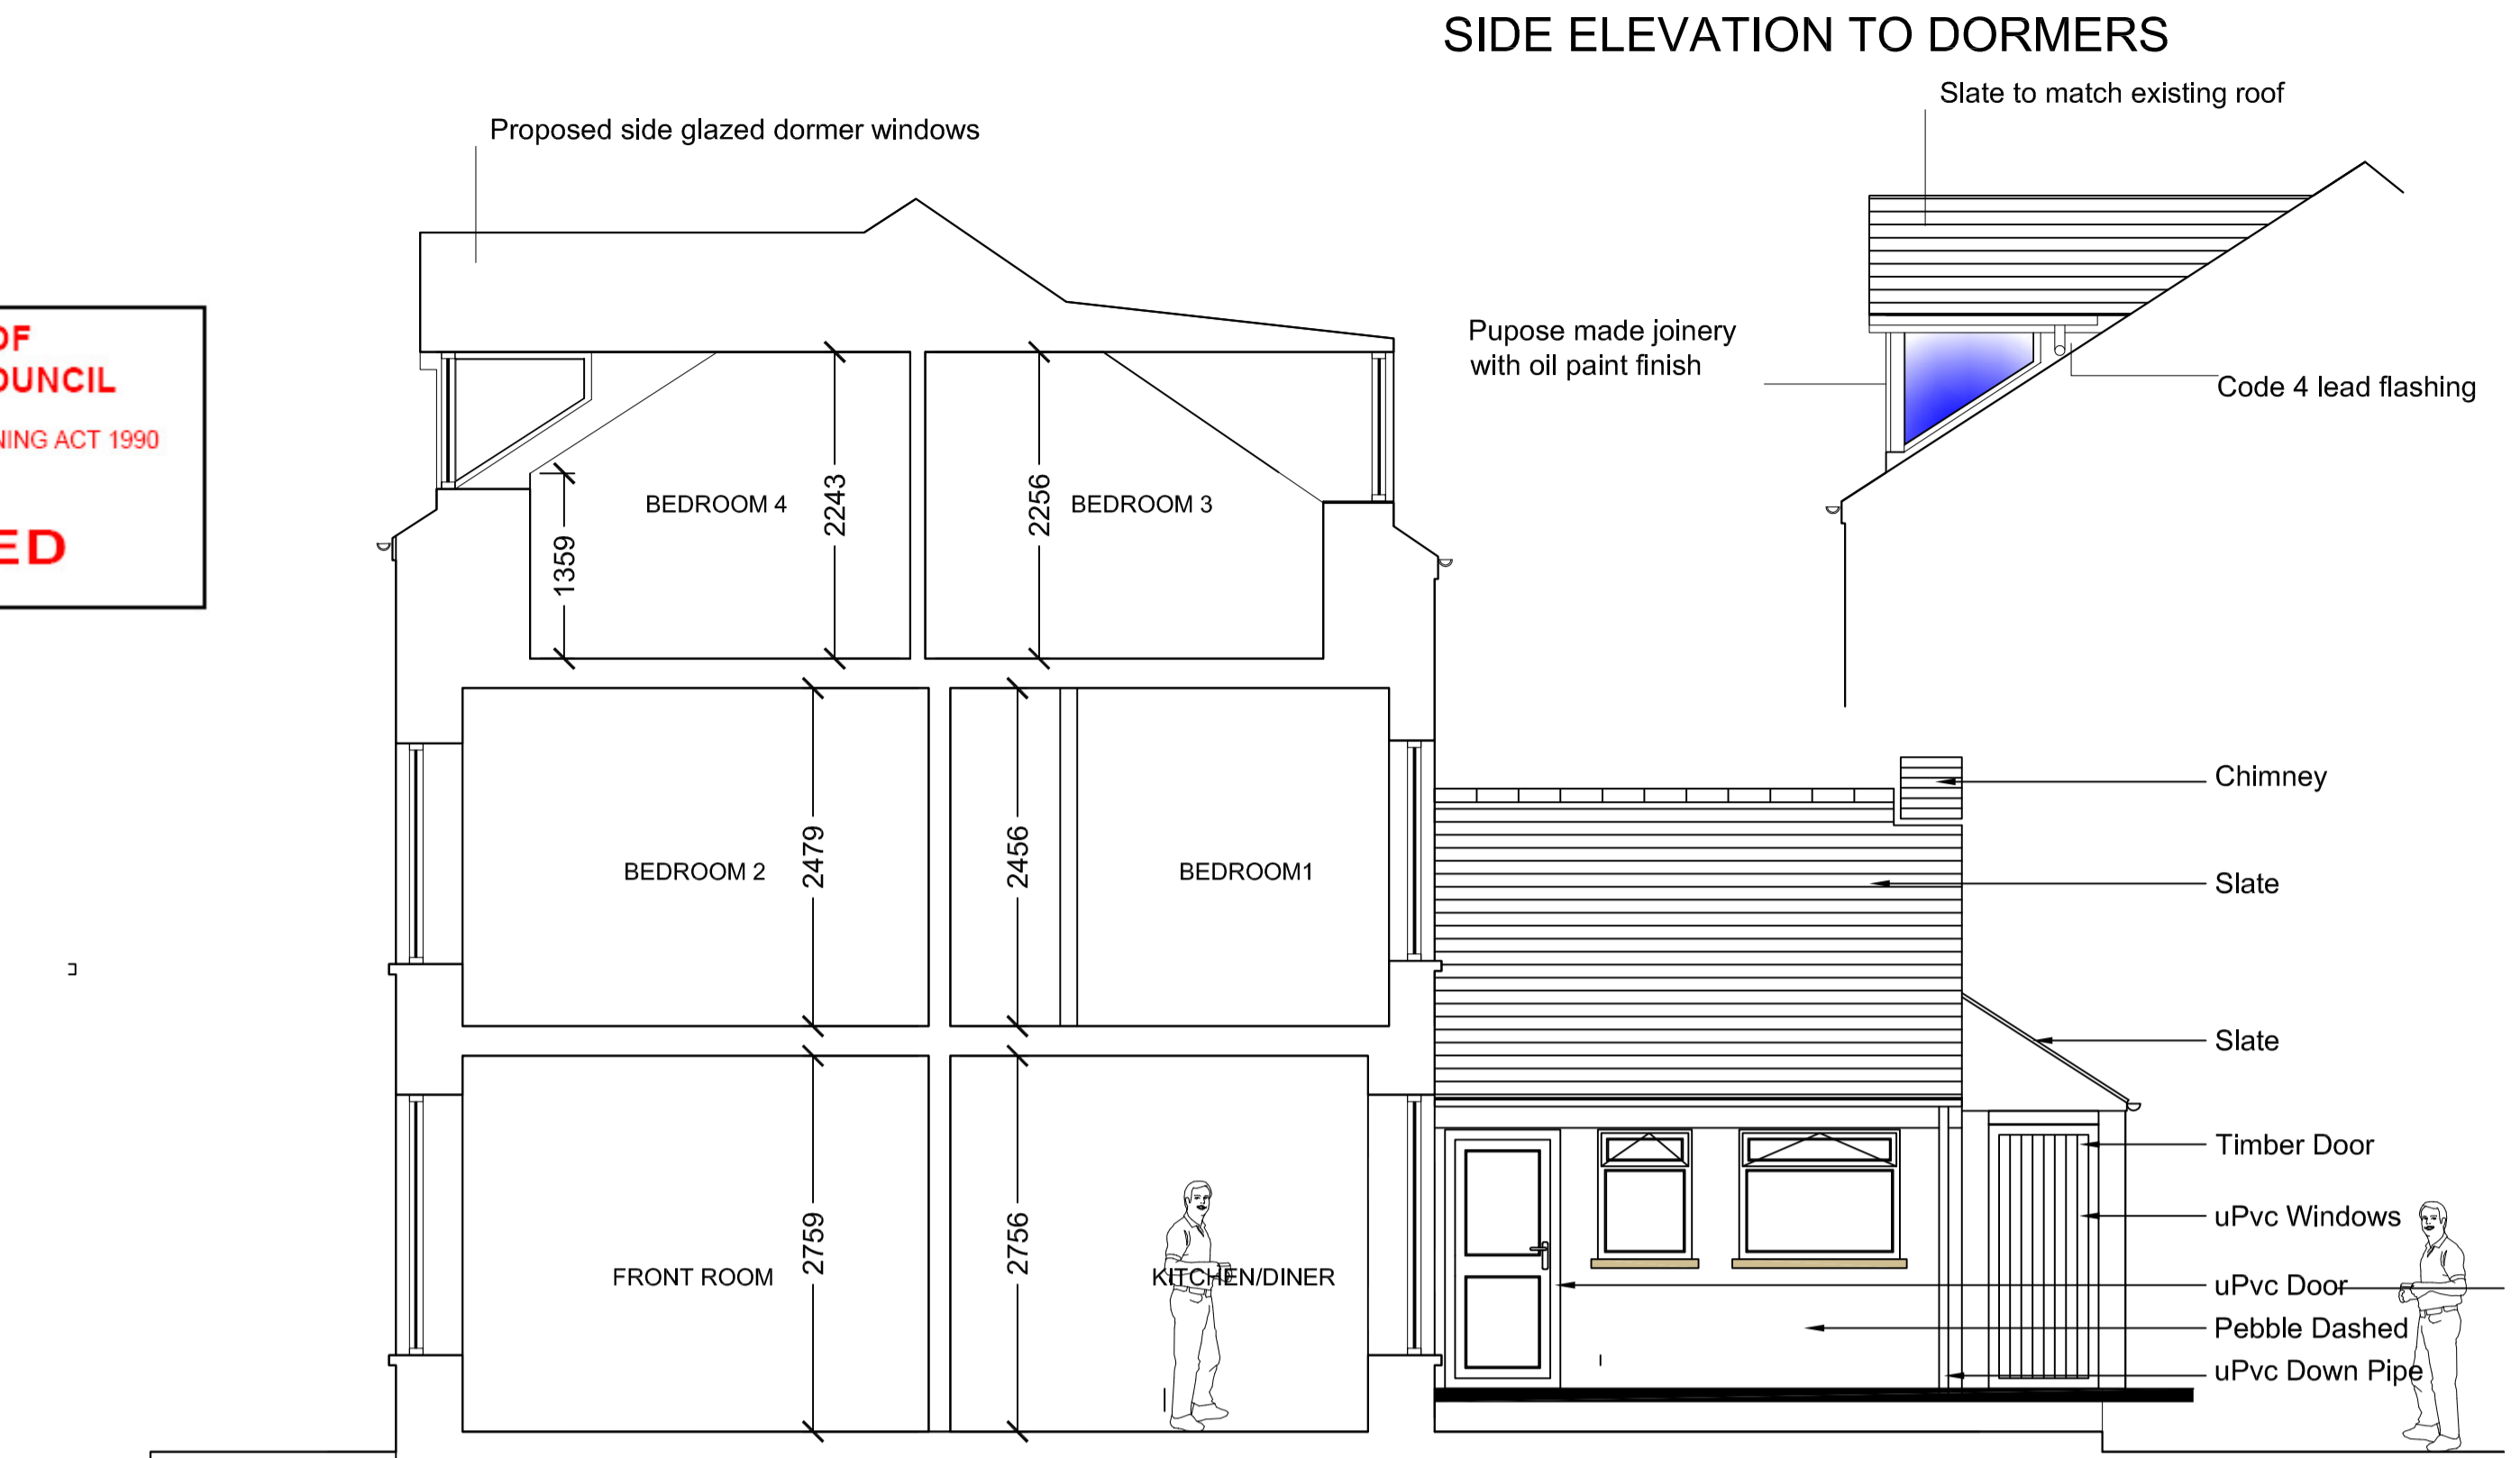

SECTION A-A - PROPOSED



FRONT ELEVATION

FRONT ELEVATION - PROPOSED

Rev. A 21.08.2014. - Side elevation to Dormer added.