



THE VALE OF
GLAMORGAN COUNCIL
 TOWN AND COUNTRY PLANNING ACT 1990
APPROVED
 SUBJECT TO COMPLIANCE WITH CONDITIONS (IF ANY)

Responsibility is not accepted for errors made by others in scaling from this drawing. All construction information should be taken from figured dimensions only.

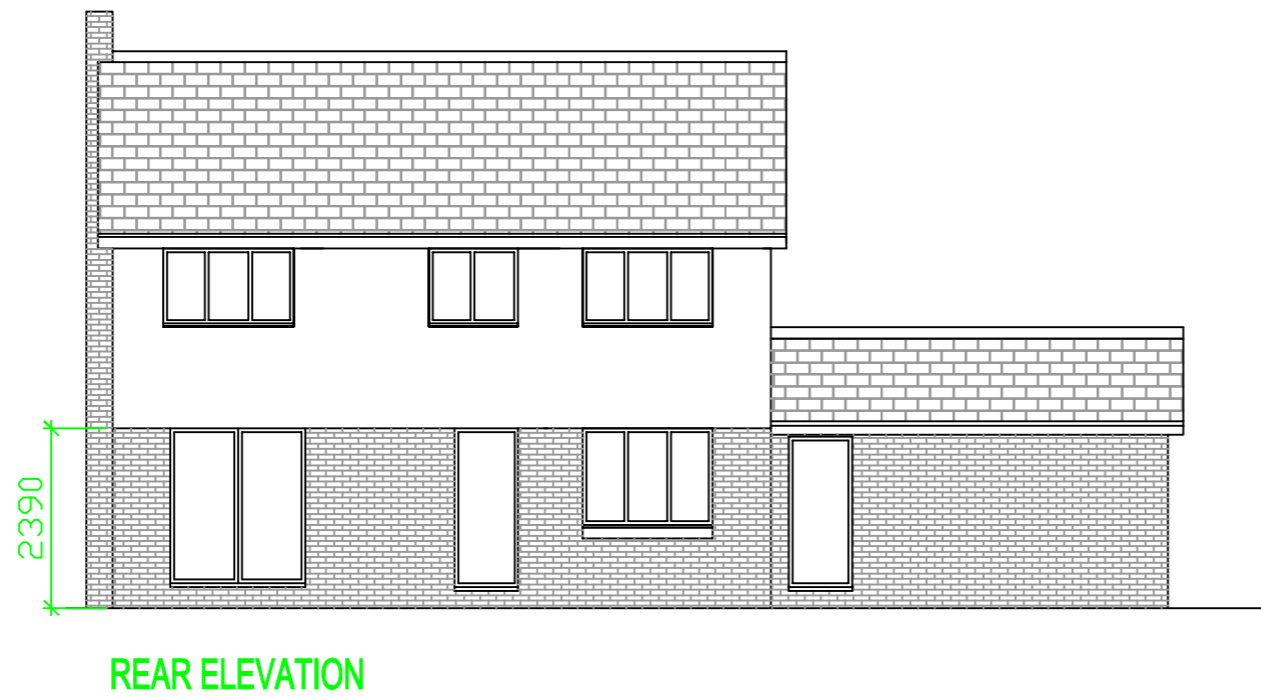

EXISTING ELEVATIONS

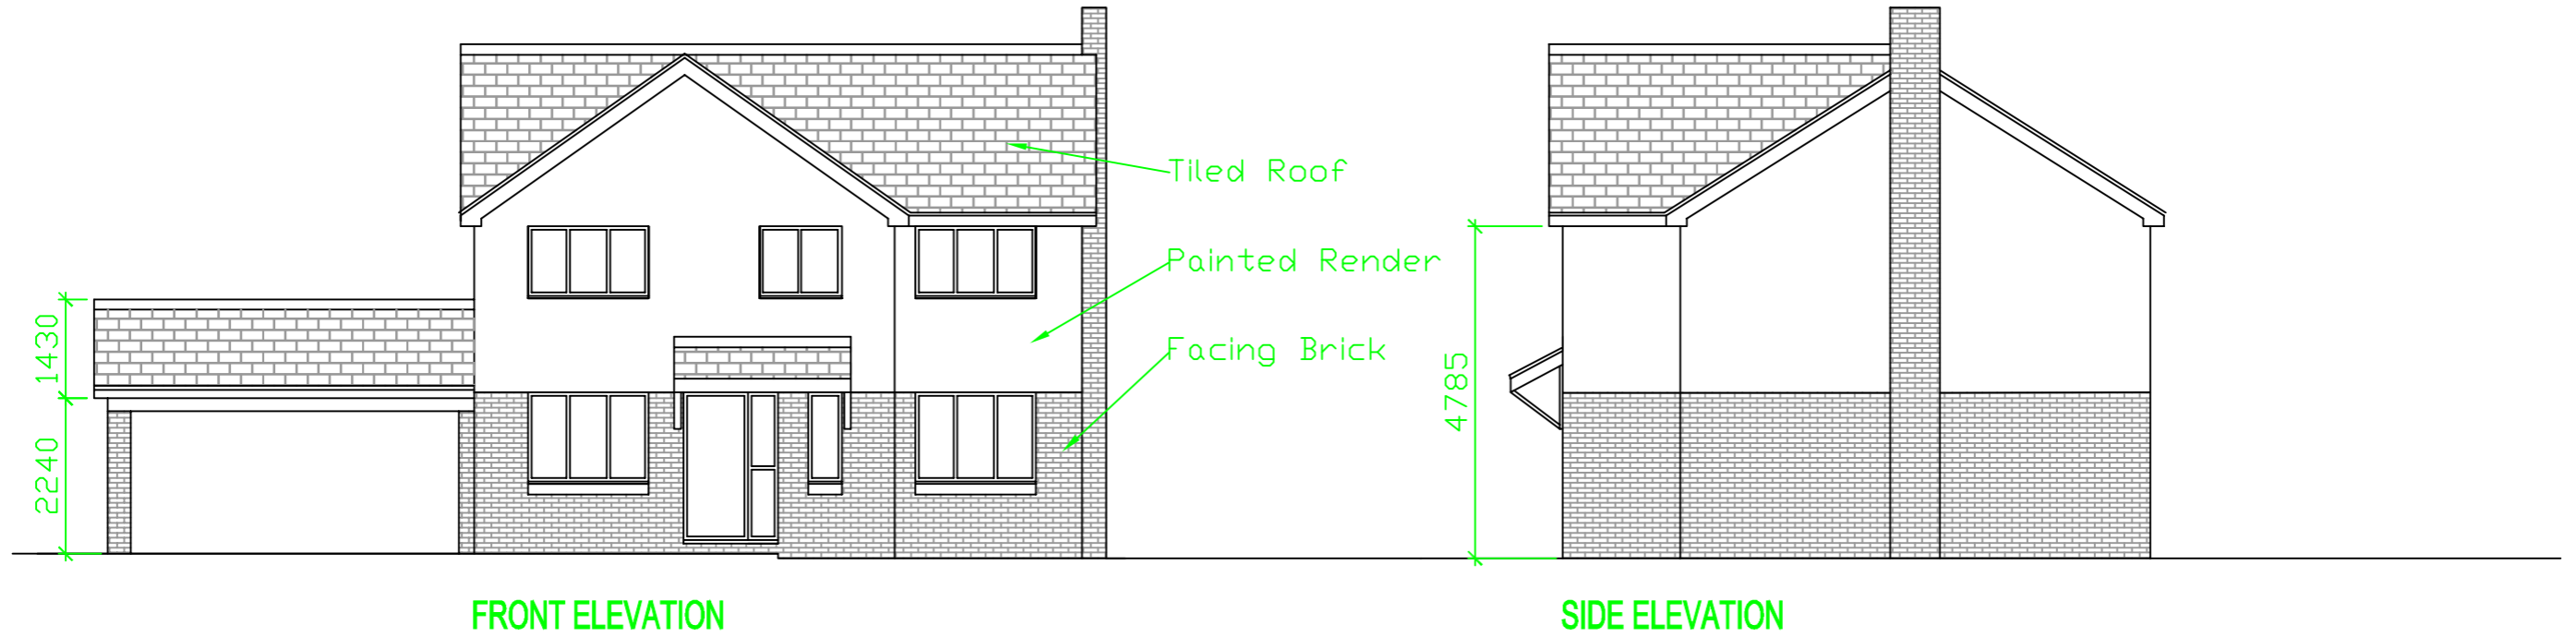

date	rev	name	chk	note

DISEGNO
 Planning Drawing Specialists
 73 Cedar Way, Penarth, Vale of Glamorgan CF64 3PW
 T: 02922 217078 F: www.disegnouk.com

CLIENT
 Mr & Mrs Morris
 22 Benecrofte
 Rhose
 CF62 3HJ

DRAWING TITLE
 Existing Elevations @ A3

DATE	SCALE	DRAWN BY	CHECKED BY
April 2014	1:100	A Zacharias	

DRAWING NUMBER	REVISION NO.
131-22-CF62-004	