
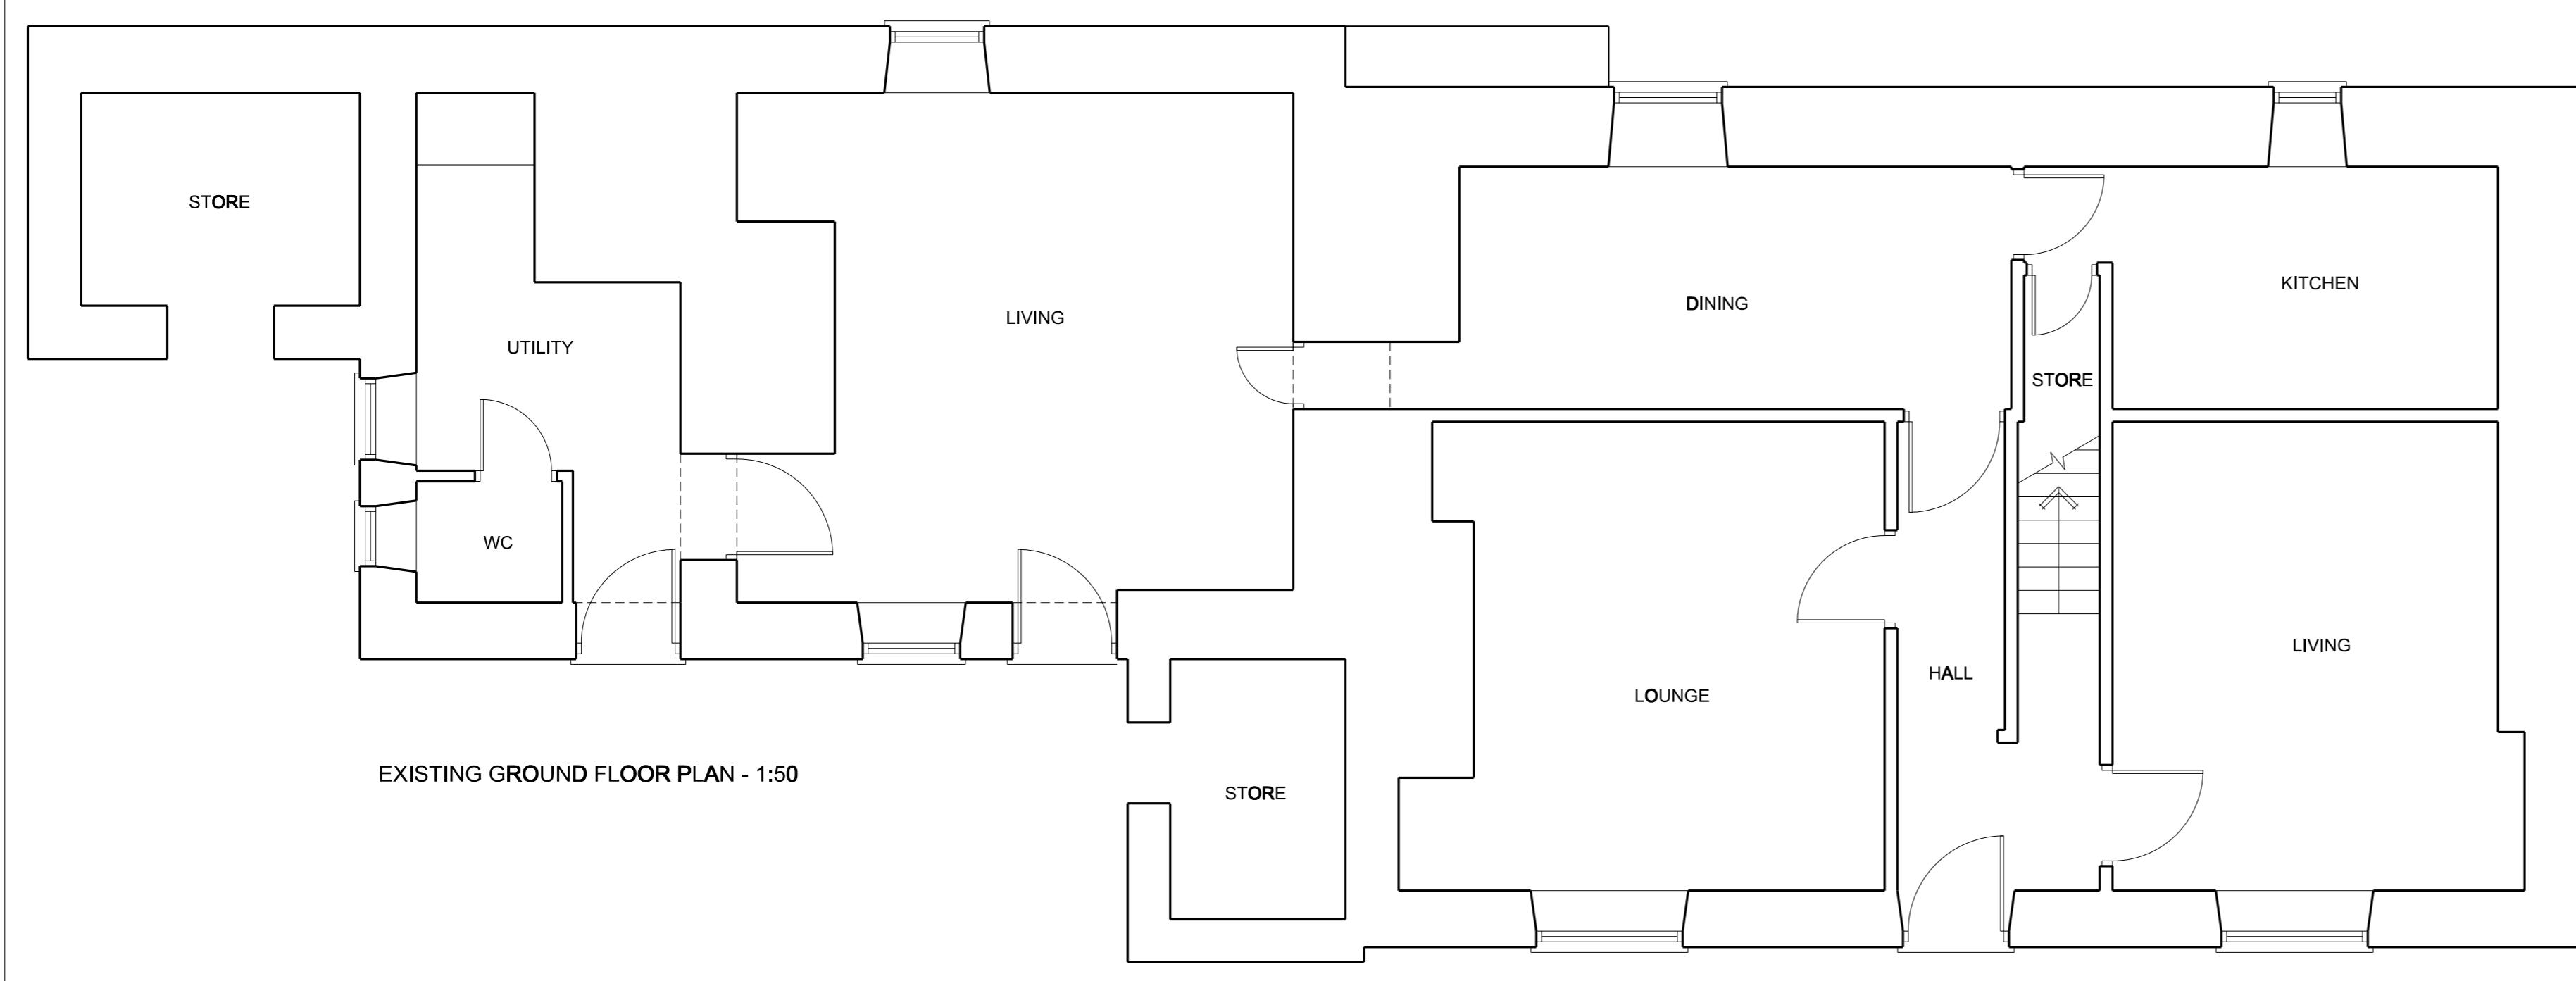


**THE VALE OF
GLAMORGAN COUNCIL**
TOWN AND COUNTRY PLANNING ACT 1990
APPROVED
SUBJECT TO COMPLIANCE WITH CONDITIONS (IF ANY)

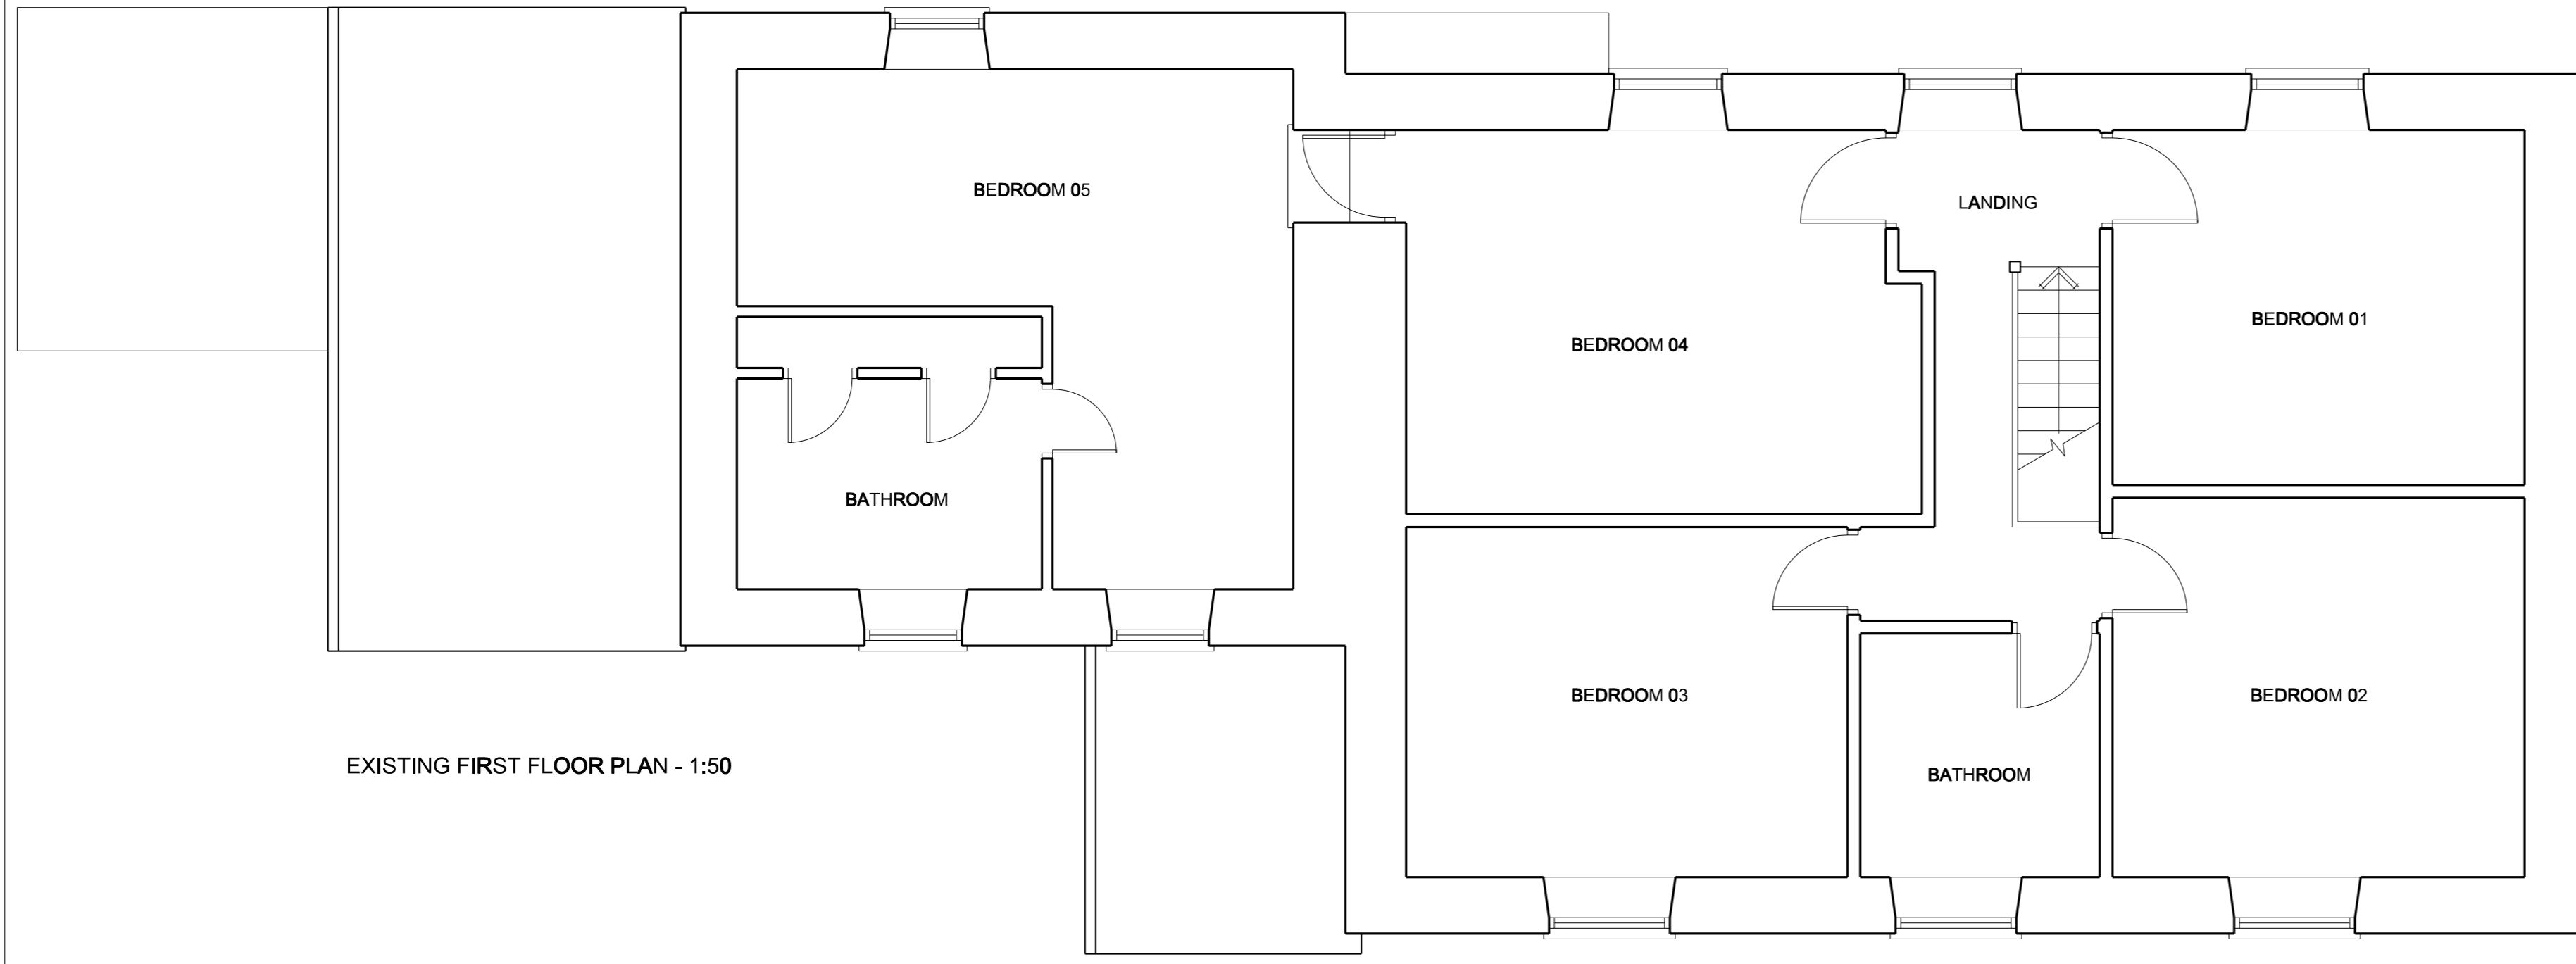

	Barry Mayled B.Sc (Hons) & Arch (Dist) HNC Garden Design (Dist) RIBA Architect & Garden Designer Augusta Studio 'The Court' 16a Augusta Road Penarth Vale of Glamorgan CF64 5RH	Do not scale this drawing Architect to be notified of any discrepancies in figured dimension Contractors must check all dimensions on site This drawing is copyright <input type="checkbox"/> Preliminary <input type="checkbox"/> Information <input type="checkbox"/> Construction Revisions:	Job Title: SOUTHRA FARM, DINAS POWYS Drawing Title: EXISTING PLANS & ELEVATIONS Job No: XXXX Drawing No: P.01 Scales: 1:50, 1:100, 1:1250 Drawn: BFM Checked: _____ Date: JULY 2014
	Tel: 029 2070 5864 Fax: 029 2070 0603 Email: mayled@homesandgarden.fsnet.co.uk		