


**THE VALE OF  
GLAMORGAN COUNCIL**

TOWN AND COUNTRY PLANNING ACT 1990

**APPROVED**

SUBJECT TO COMPLIANCE WITH CONDITIONS (IF ANY)

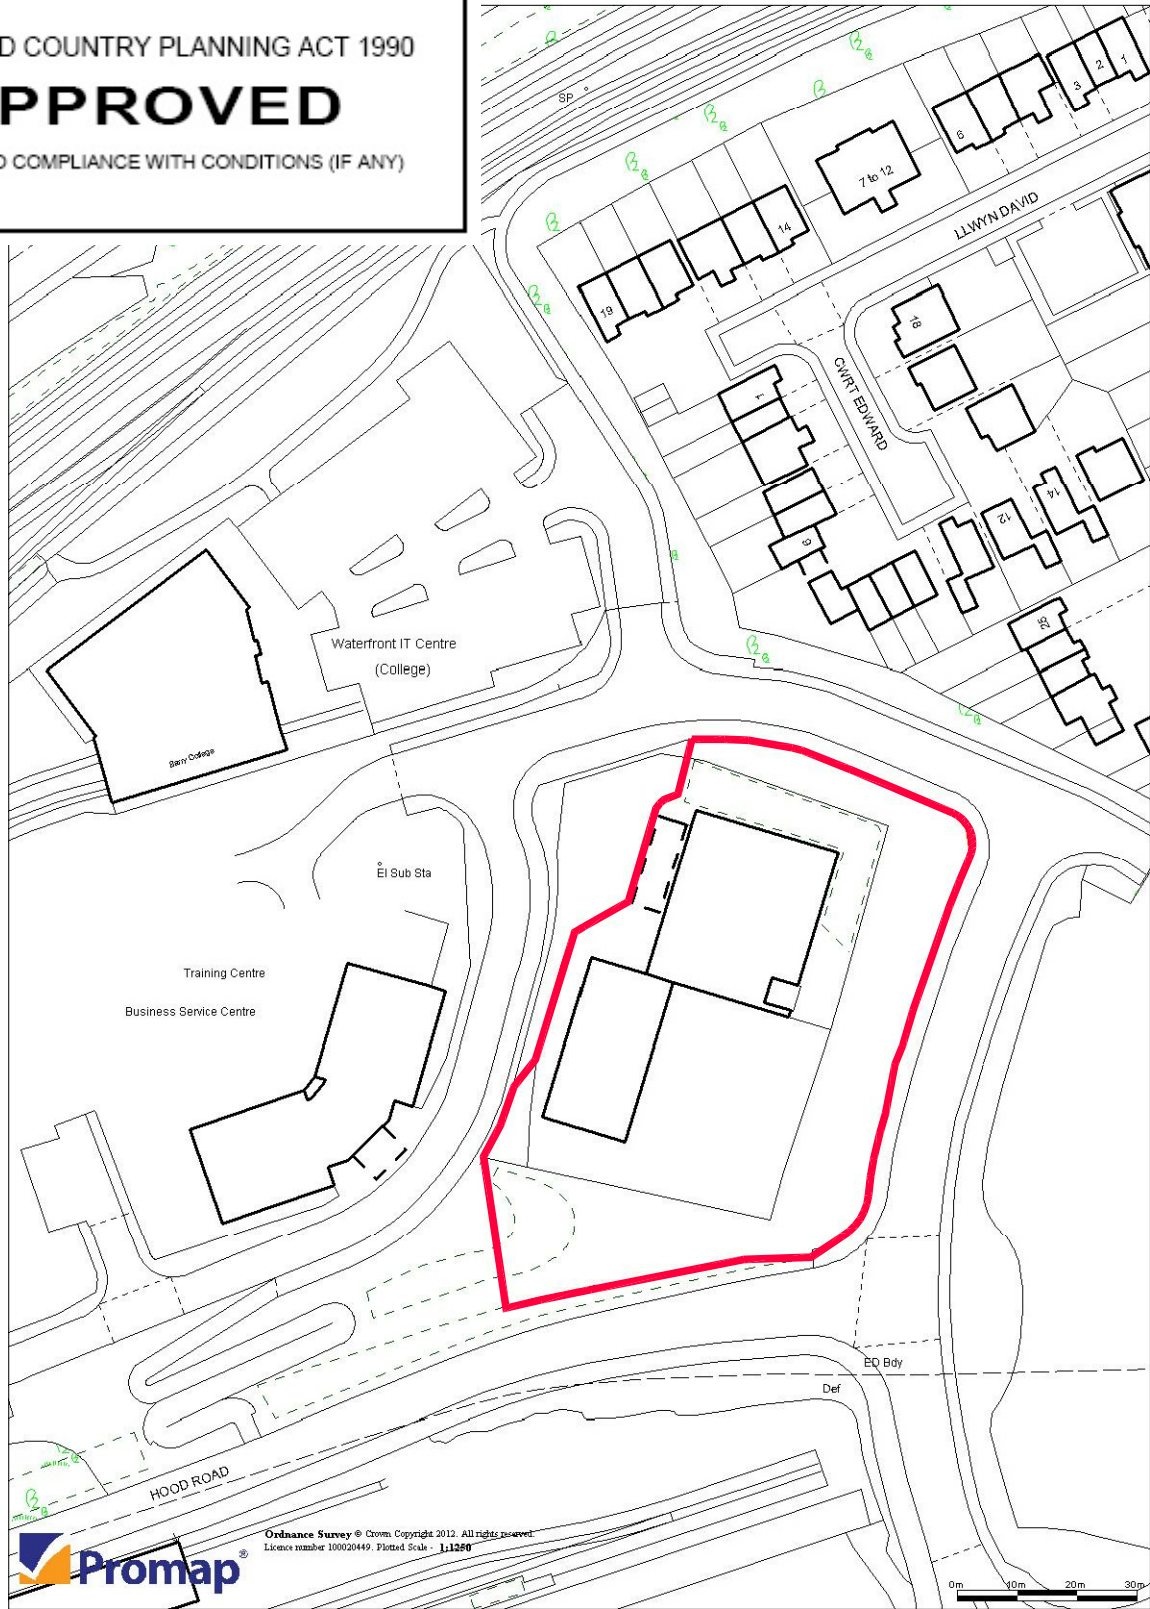

**EWI**™

**EllisWilliams**  
Architects

151 Rosebery Avenue  
London  
EC1R 4AB  
T: +44 (0)20 7841 7200

Rev	Date	Revision Note	By	Check
-----	------	---------------	----	-------

Job title <b>PUMP HOUSE, HOOD ROAD, BARRY CF62 5QN</b>				
Drawing title <b>SITE LOCATION PLAN</b>				
Status <b>PLANNING</b>		File Name	X-Ref File	
Drawn by EWA	date 5.6.14	checked by RF	date 5.6.14	Scale at A0 1:1250@A4
Job No. <b>1899</b>	CPI cat. <b>AE(0)</b>	Dwg No. <b>01</b>	Revision <b>-</b>	
Contractors Drawing No.				