


NON MATERIAL AMENDMENT
REFUSED

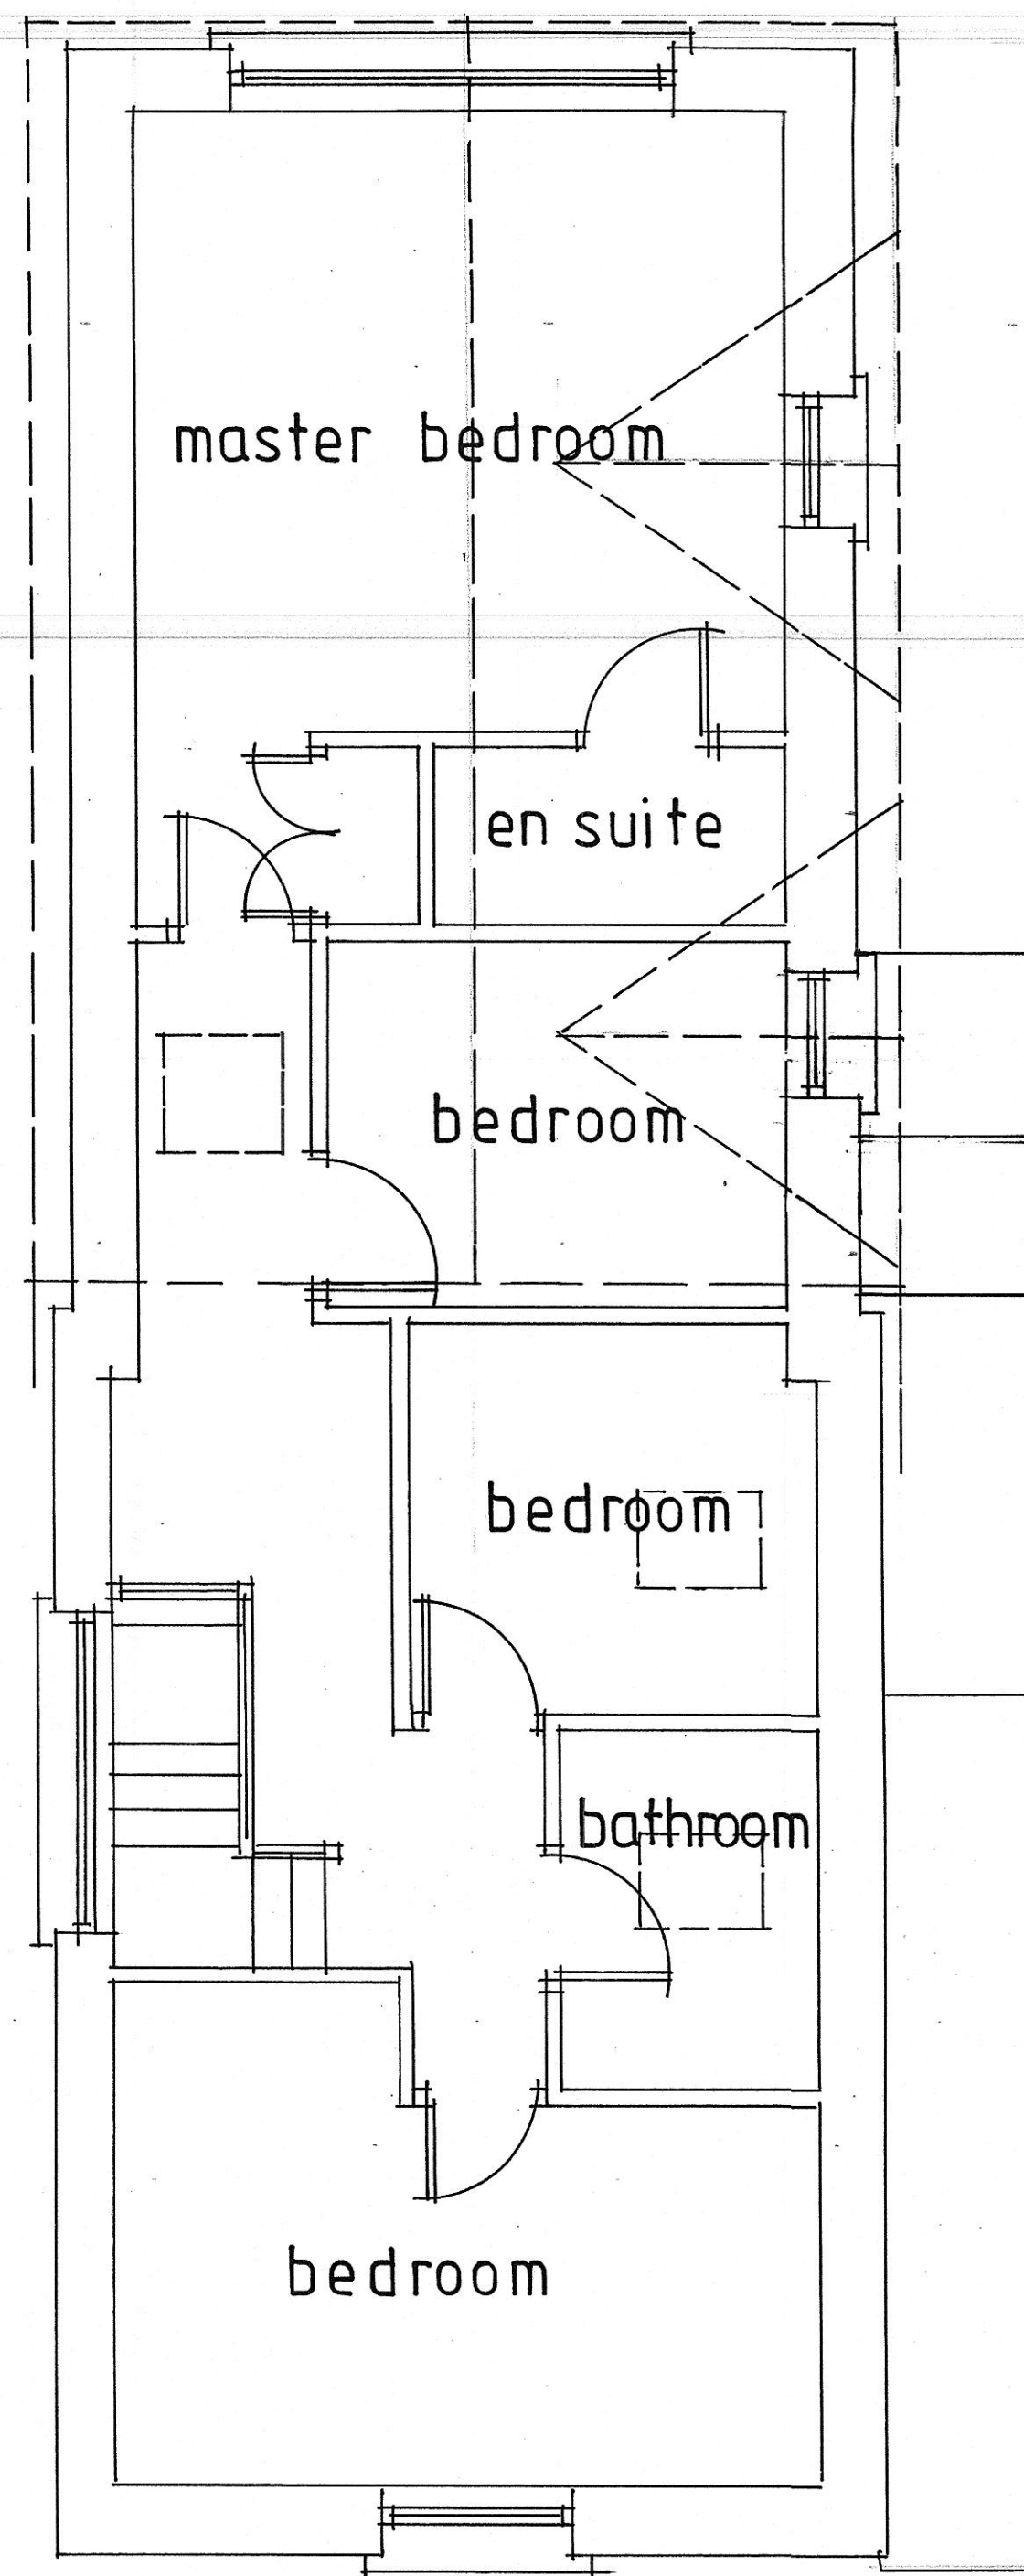

ADDRESS: GREENWAY COTTAGE, BONVILSTON,
VALE OF GLAMORGAN

JOB TITLE: PROPOSED NON MATERIAL CHANGE
TO PLANNING PERMISSION 14/00988/FUL
AMENDING VELUX ROOFLIGHTS TO 2 NO.
TRADITIONAL DORMER WINDOWS

SCALES: 1: 50@A1, 1:100@A3	DATE: NOV. 15	JOB NUMBER 556/P/60
DRAWING TITLE PROPOSED PLANS & ELEVATIONS		
ANDREW PARKER ASSOCIATES ARCHITECTS, LANDSCAPE AND DESIGN CONSULTANTS Tel / Fax: (01446) 781185 Email: andrew@greatbarn.com		
<small>THESE DRAWINGS MAY BE SCALED FOR PLANNING PURPOSES ONLY. DO NOT SCALE FROM THIS DRAWING FOR CONSTRUCTION PURPOSES. ALL DIMENSIONS TO BE CHECKED ON SITE. ARCHITECT TO BE NOTIFIED OF ANY DISCREPANCIES IN DIMENSIONS. ALL WORK TO CURRENT BUILDING REGULATION STANDARDS. THIS DRAWING IS COPYRIGHT</small>		

RECEIVED
21 DEC 2015
Regeneration
and Planning

VALE OF GLAMORGAN COUNCIL
NON MATERIAL AMENDMENT
APPLICATION NO.: 2014/00988/FUL
DECISION:

