

SIDE

THE VALE OF  
GLAMORGAN COUNCIL  
TOWN AND COUNTRY PLANNING ACT 1990  
**APPROVED**  
SUBJECT TO COMPLIANCE WITH CONDITIONS (IF ANY)




FRONT

VALE OF GLAMORGAN  
COUNCIL  
**AMENDED PLANS**  
2014/00942/FUL  
RECEIVED Date 13/10/14


RECEIVED

13 OCT 2014

ENVIRONMENTAL  
AND ECONOMIC  
REGENERATION

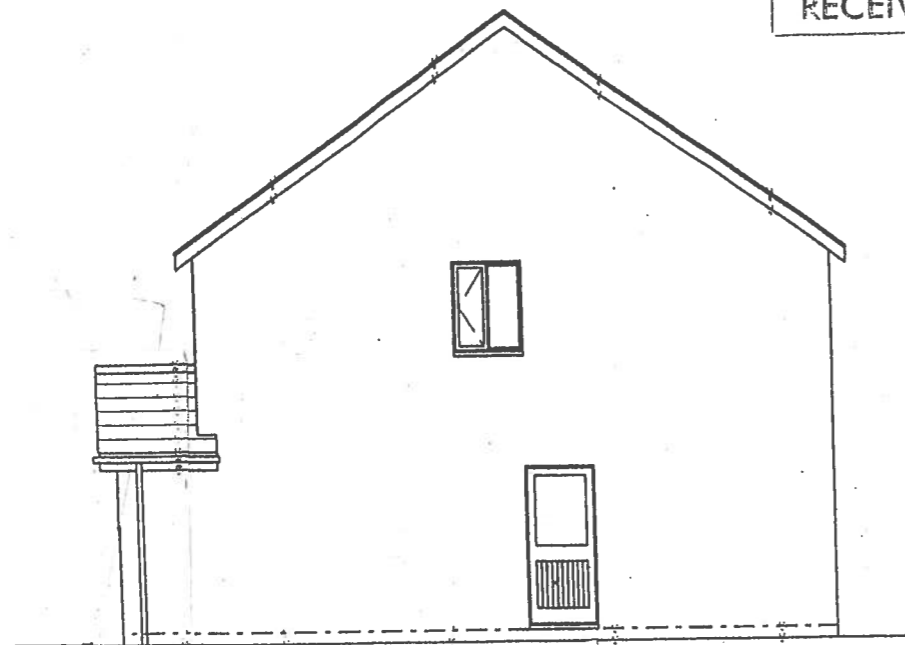

SIDE

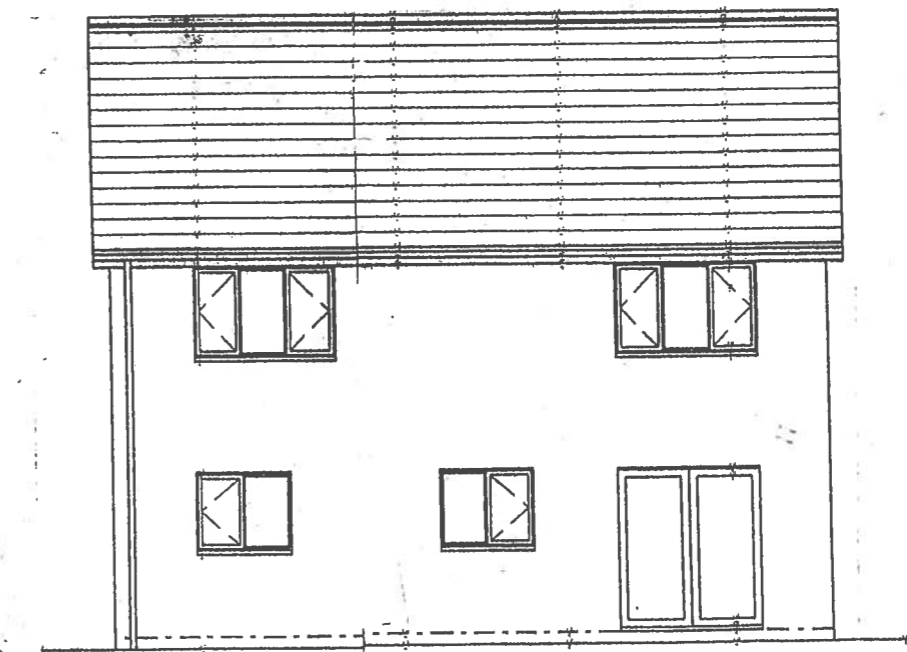

REAR

B

Amendments B

Garage projection  
to front reduced to  
0.9 M.

New patio doors to  
L.H.S. elevation

PLW

PIL Whitehouse LIOB  
Building Surveyor  
pilwhitehouse@hotmail.com  
0781 6676 497

PROJECT  
New dwelling at jct of  
Highlight Lane & Lakin Drive,  
Barry

TITLE

Elevations 'B'

DRAWN: PW  
SCALE: 1:100  
DATE: 9/10/14

PLW/MLD/001