




Section A-A



Section B-B

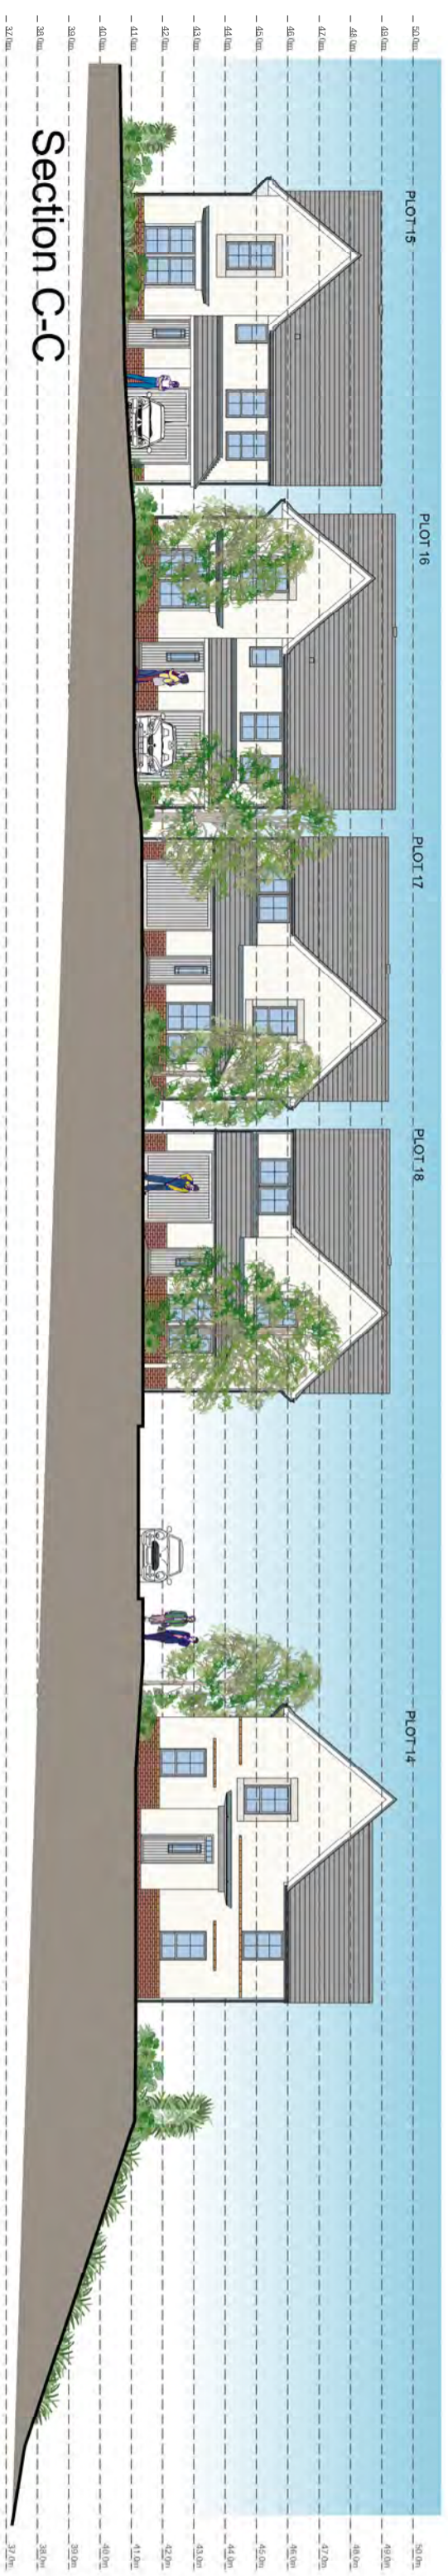

Section C-C



THE VALE OF GLAMORGAN COUNCIL
SUPERSEDED

REV.	DESCRIPTION	DATE

CLIENT
Barratt Homes South Wales

JOB TITLE
Land North of B4265, Boverton

DRAWING TITLE
Street Scenes

SCALE @ A2	DATE	DRAWN BY
1:200	Aug '14	RW
JOB NO.	DRAWING NO.	REVISION
1363	SS-01	-

hammond
ARCHITECTURAL LTD

Melrose Court
Melrose Hall
Cypress Drive
St. Mellons
Cardiff CF3 0EG

t. 029 2077 6900
f. 029 2079 9619
e. info@hammond-htd.co.uk

www.hammond-htd.co.uk

© Hammond Architectural Limited 2014
Figured dimensions must be taken in preference to scaled dimensions and any discrepancies are to be referred to Hammond Architectural Ltd. Contractors, subcontractors and suppliers must verify all dimensions on site before commencing any work or making any workshop drawings.