



Section A-A




Section B-B



Section C-C



Section D-D

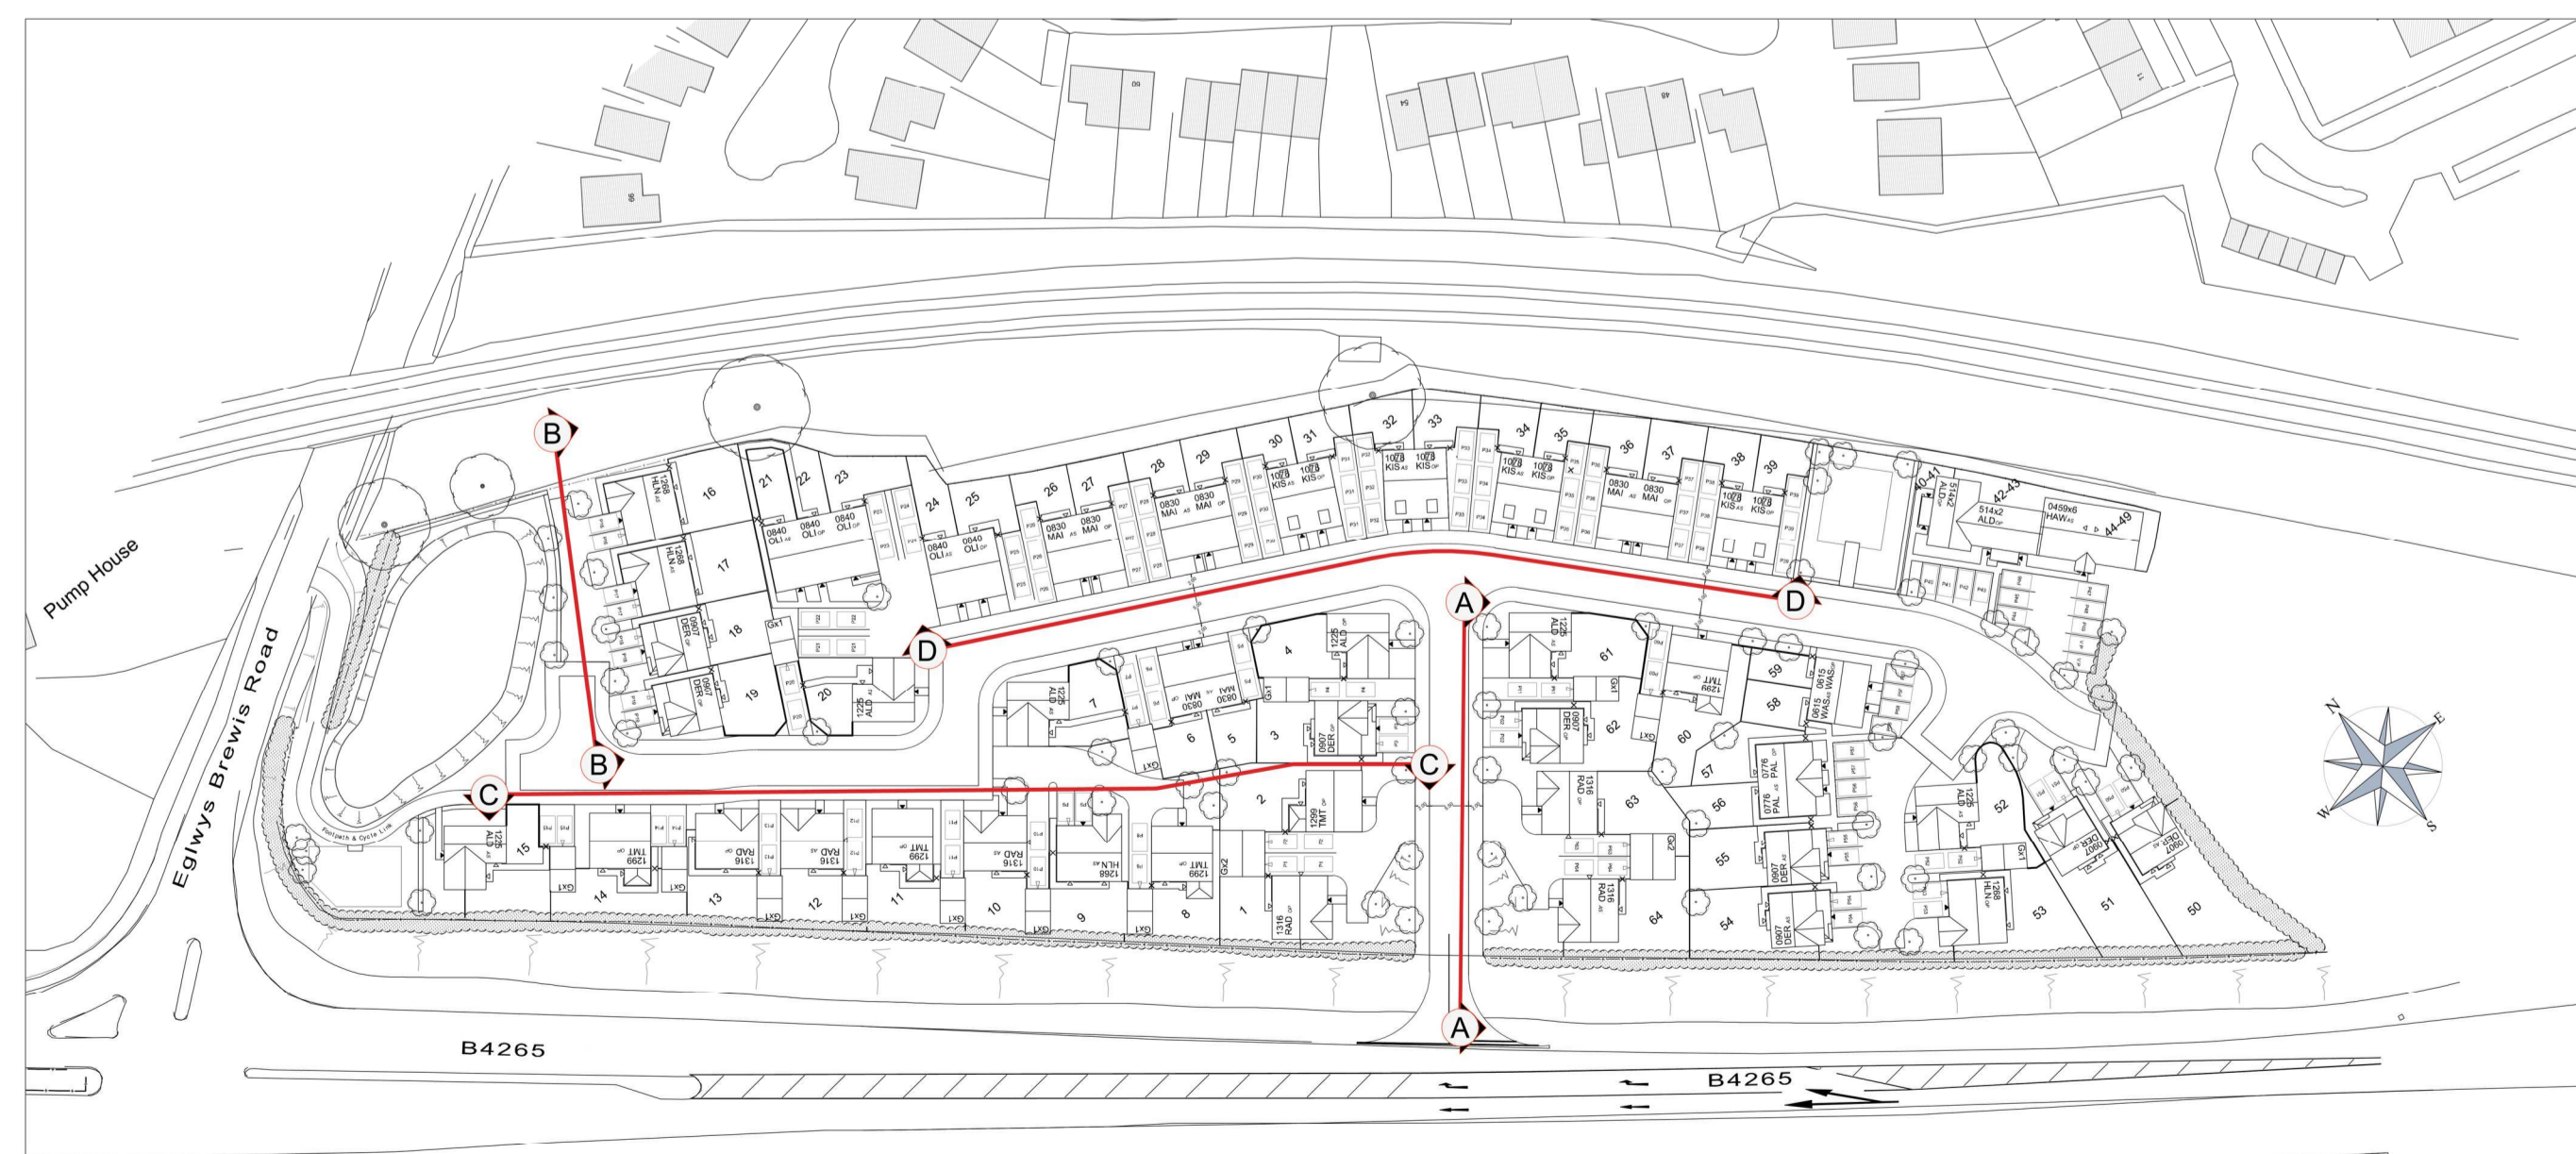

Site Layout (Scale 1:1000)

| REV. | DESCRIPTION | DATE |
|--|----------------------|----------------|
| CLIENT Barratt Homes South Wales | | |
| JOB TITLE Land North of B4265, Boverton | | |
| DRAWING TITLE Street Scenes | | |
| SCALE @ A1 1:200 | DATE June '16 | DRAWN BY RW |
| JOB NO. 1363 | DRAWING NO. SS-02 | REVISION - |

hammond
ARCHITECTURAL LTD
Melrose Court
Melrose Hall
Cypress Drive
St. Mellons
Cardiff CF3 0EG

t. 039 2077 6900
f. 039 2079 9619
e. info@hammond-ltd.co.uk

www.hammond-ltd.co.uk

© Hammond Architectural Limited 2014
Figured dimensions must be taken in preference to scaled dimensions and any discrepancies are to be referred to Hammond Architectural Ltd. Contractors, subcontractors and suppliers must verify all dimensions on site before commencing any work or making any workshop drawings.