


- Site Boundary
- Retained Trees
- Proposed Trees
- Tree Pit Specification Type
Refer to edp3202_06 for specification details
- Native Hedgerow
- Ornamental / Native Hedge
- Native Whip Structure Planting
- Specimen Shrub
- Amenity Plot Planting
- Amenity Turf
- Wildflower Meadow
EM7 - Meadow Mixture for Sandy Soils
- Wear Tolerant Turf Mixture
ES22 - Wear Tolerant Turf grass Mixture
- Existing Vegetation
- Decorative Aggregate Gravel
Plum Stone Chippings
- Root Barrier System

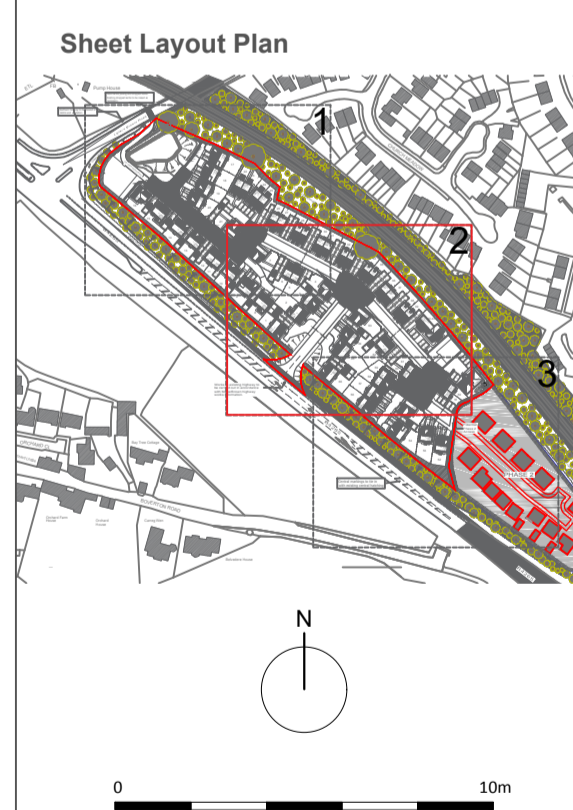

to existing highway
ried out in accordance
ayerBrown highway
information.

edp
THE ENVIRONMENTAL DIMENSION PARTNERSHIP

Tithe Barn, Barnsley Park Estate, Barnsley, Gloucestershire, GL7 5EG t 01282 744274 f 01282 742448
e info@edp-uk.co.uk www.edp-uk.co.uk

client
Barratt Homes

project title
Llantwit Major Bypass, Boverton

drawing title
Detailed Soft Landscape Plan 2 of 5

date 19 DECEMBER 2016 drawn by DB
drawing number EQP37502 checked KH
scale 1:200 @A1 JWW