



Section A-A




Section B-B



Section C-C



Section D-D

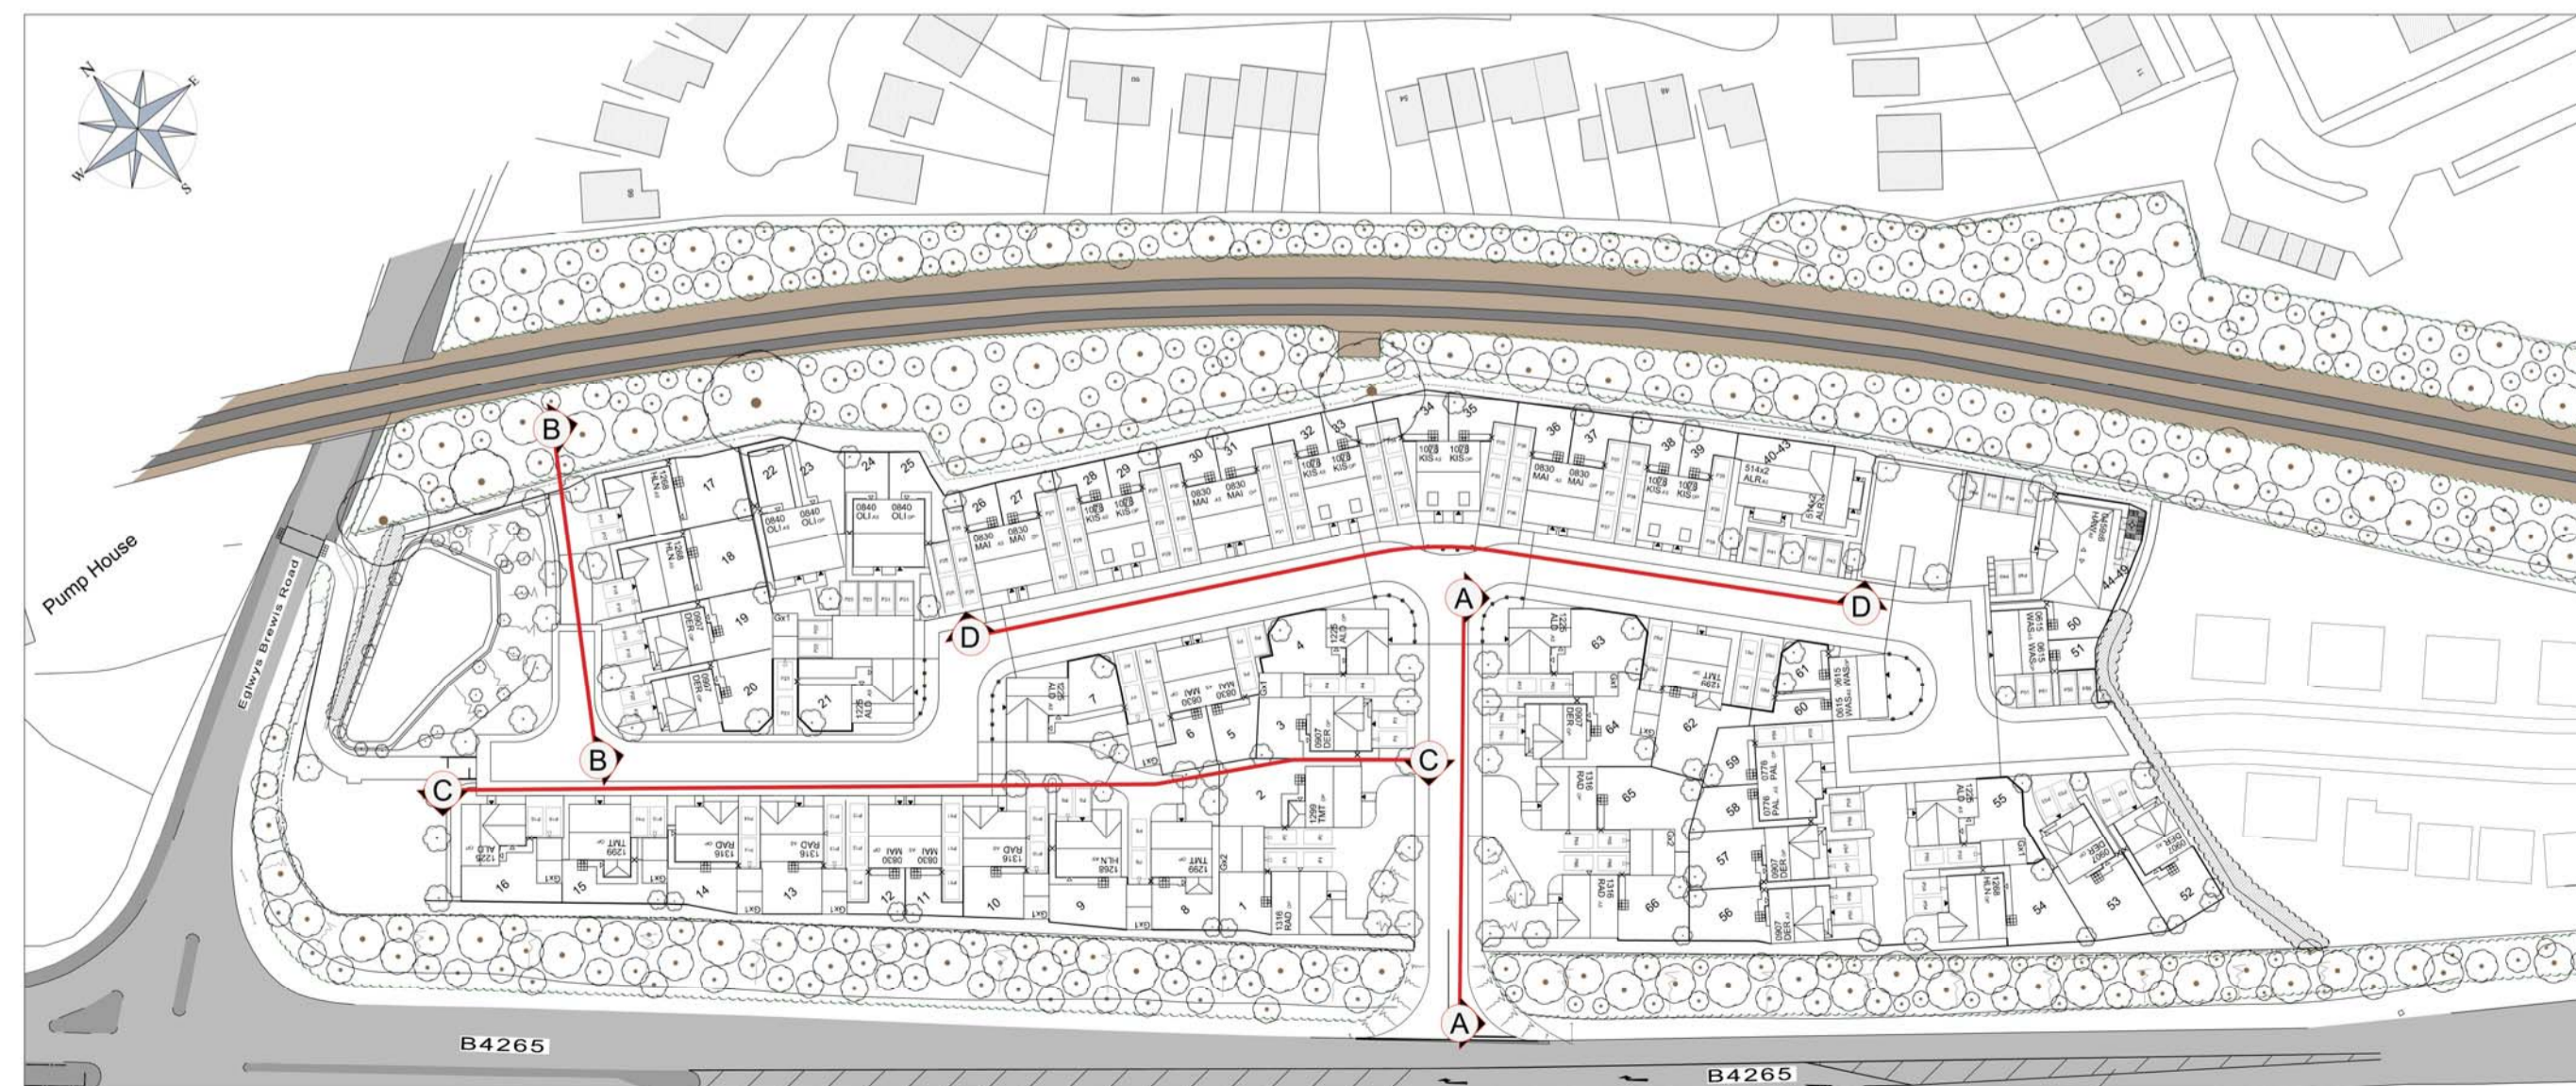

Site Layout (Scale 1:1000)

REV.	DESCRIPTION	DATE
C	Layout updated. Finishes revised to match External Finishes Layout.	25.12.15
B	Layout updated. Finishes revised to match External Finishes Layout.	25.11.15
A	Layout and street scenes updated. Plots 28/29 & 30/31 swapped with plots 28/29 changed to render. Finishes of all brick units updated.	03.10.15

REV.	DESCRIPTION	DATE
CLIENT Barratt Homes South Wales		
JOB TITLE Land North of B4265, Boverton		
DRAWING TITLE Street Scenes		
SCALE @ A1 1:200	DATE August '16	DRAWN BY RW
JOB NO. 1363	DRAWING NO. SS-03	REVISION C

hammond
ARCHITECTURAL LTD
Melrose Court
Melrose Drive
St. Mellons
Cardiff CF3 0EG

t. 039 3077 6900
f. 039 2079 9619
e. info@hammond-ltd.co.uk

www.hammond-ltd.co.uk

© Hammond Architectural Limited 2014
Figured dimensions must be taken in preference to scaled dimensions and any discrepancies are to be referred to Hammond Architectural Ltd. Contractors, subcontractors and suppliers must verify all dimensions on site before commencing any work or making any workshop drawings.