




Section A-A




Section B-B

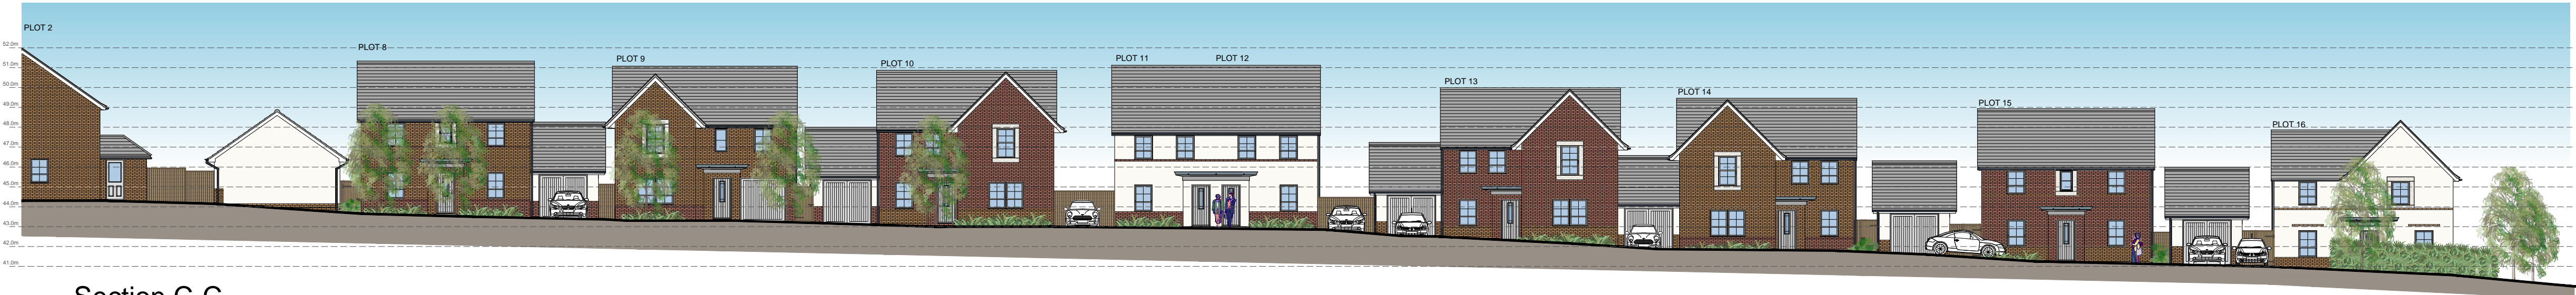

Section C-C



Section D-D

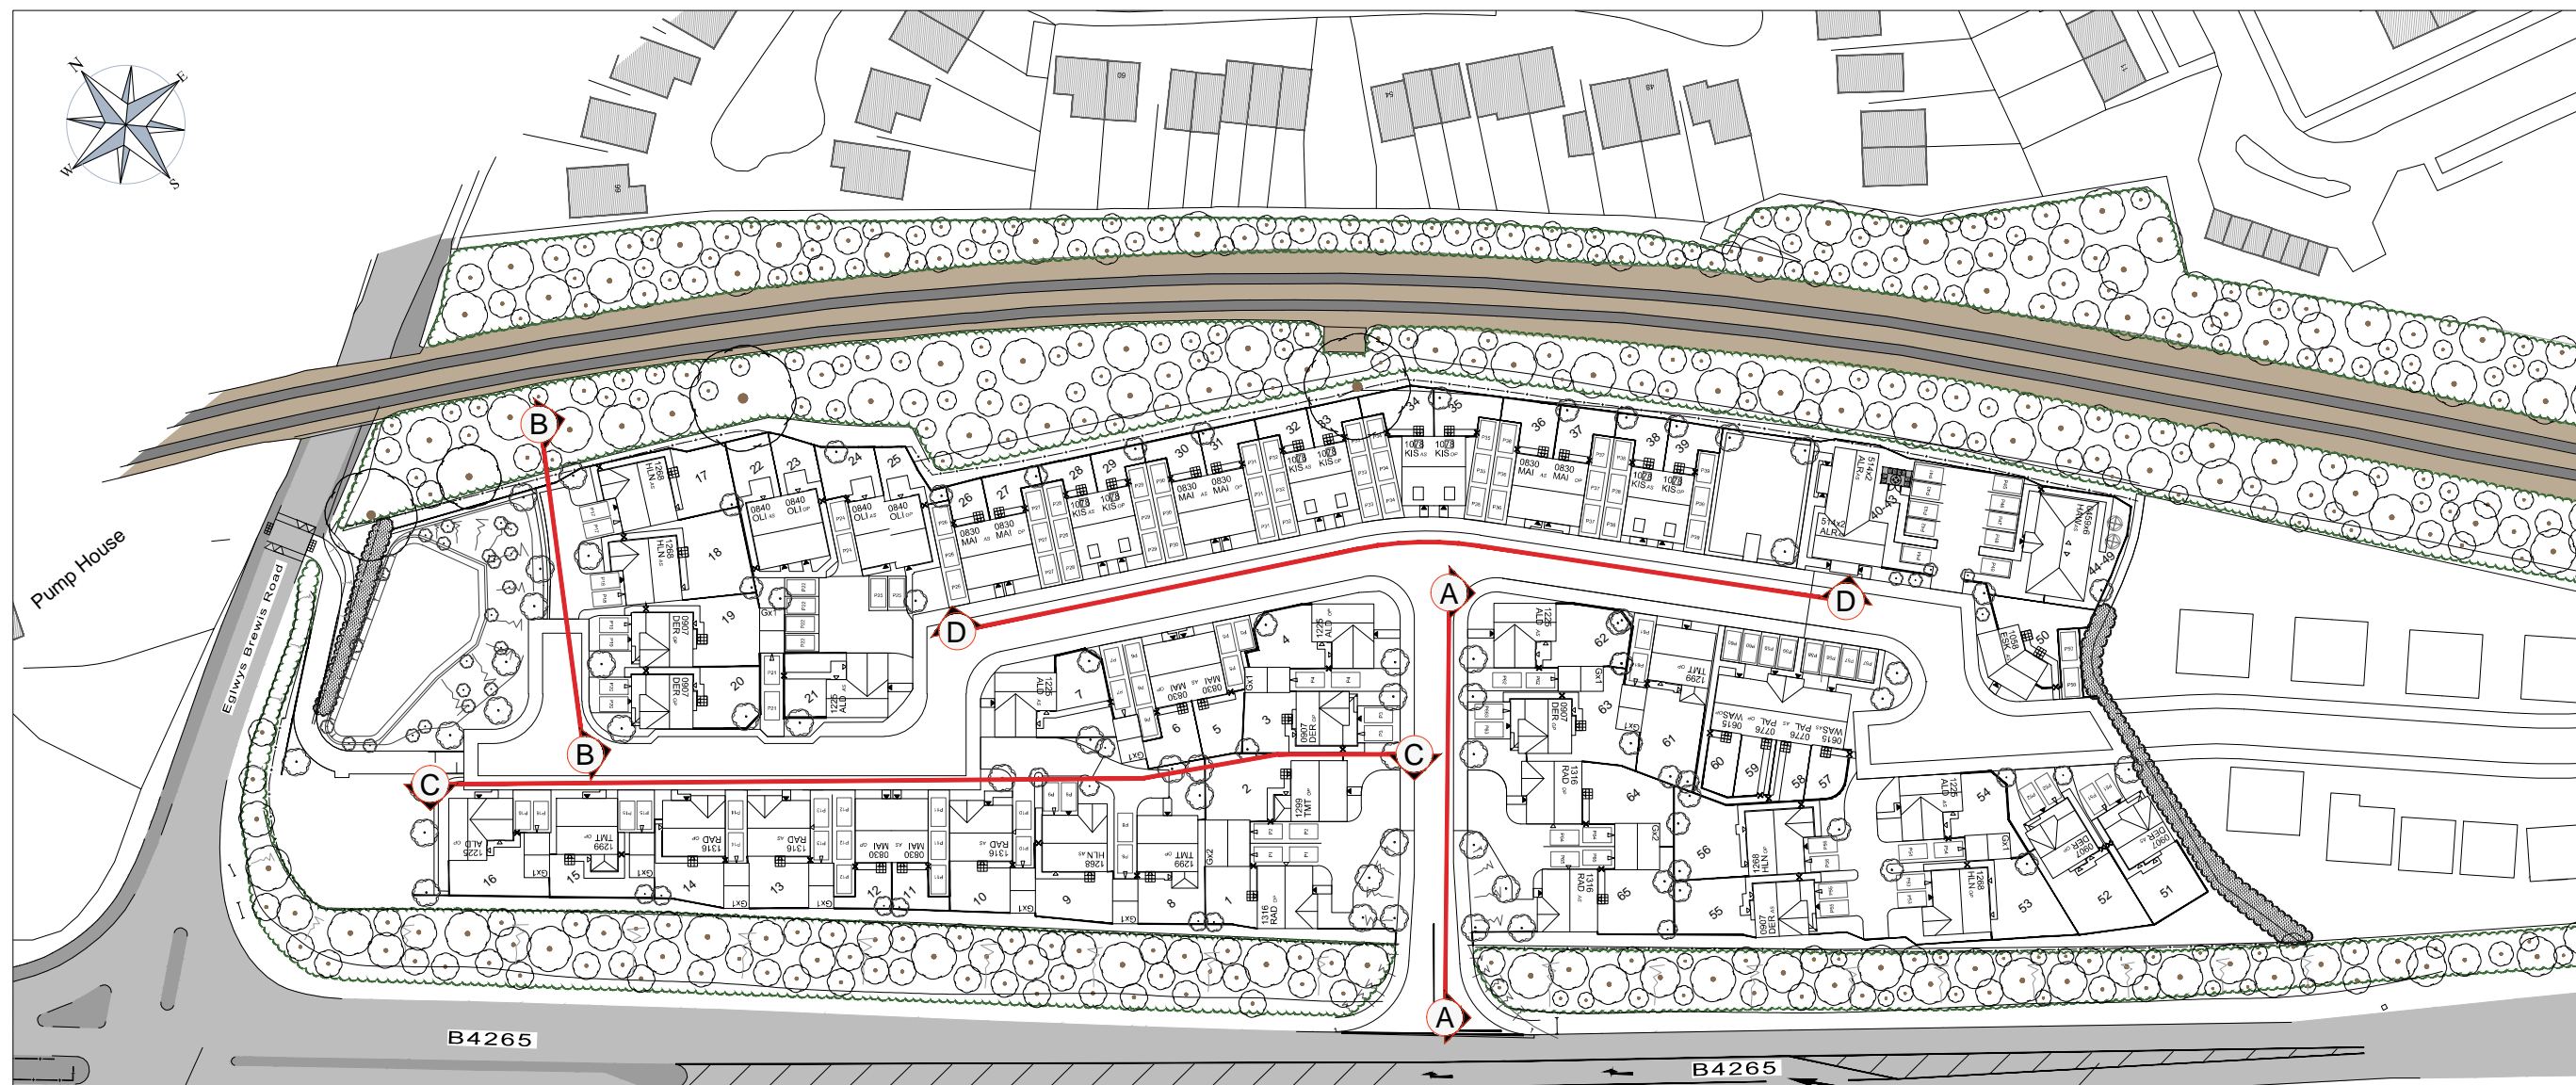

Site Layout (Scale 1:1000)

REV.	DESCRIPTION	DATE
CLIENT		
Barratt Homes South Wales		
JOB TITLE		
Land North of B4265, Boverton		
DRAWING TITLE		
Street Scenes		
SCALE @ A1		
1:200	DATE	DRAWN BY
	Aug '17	RW
JOB NO.		
1363	DRAWING NO.	REVISION
	SS-04	-



10 Gold Tops  
Newport  
NP20 4PH  
t. 01633 844970  
e. info@hammond-ltd.co.uk

www.hammond-ltd.co.uk

© Hammond Architectural Limited 2017  
Figured dimensions must be taken in preference to scaled dimensions and any discrepancies are to be referred to Hammond Architectural Ltd. Contractors, subcontractors and suppliers must verify all dimensions on site before commencing any work or making any workshop drawings.