




Engineering Layout
Scale 1:250

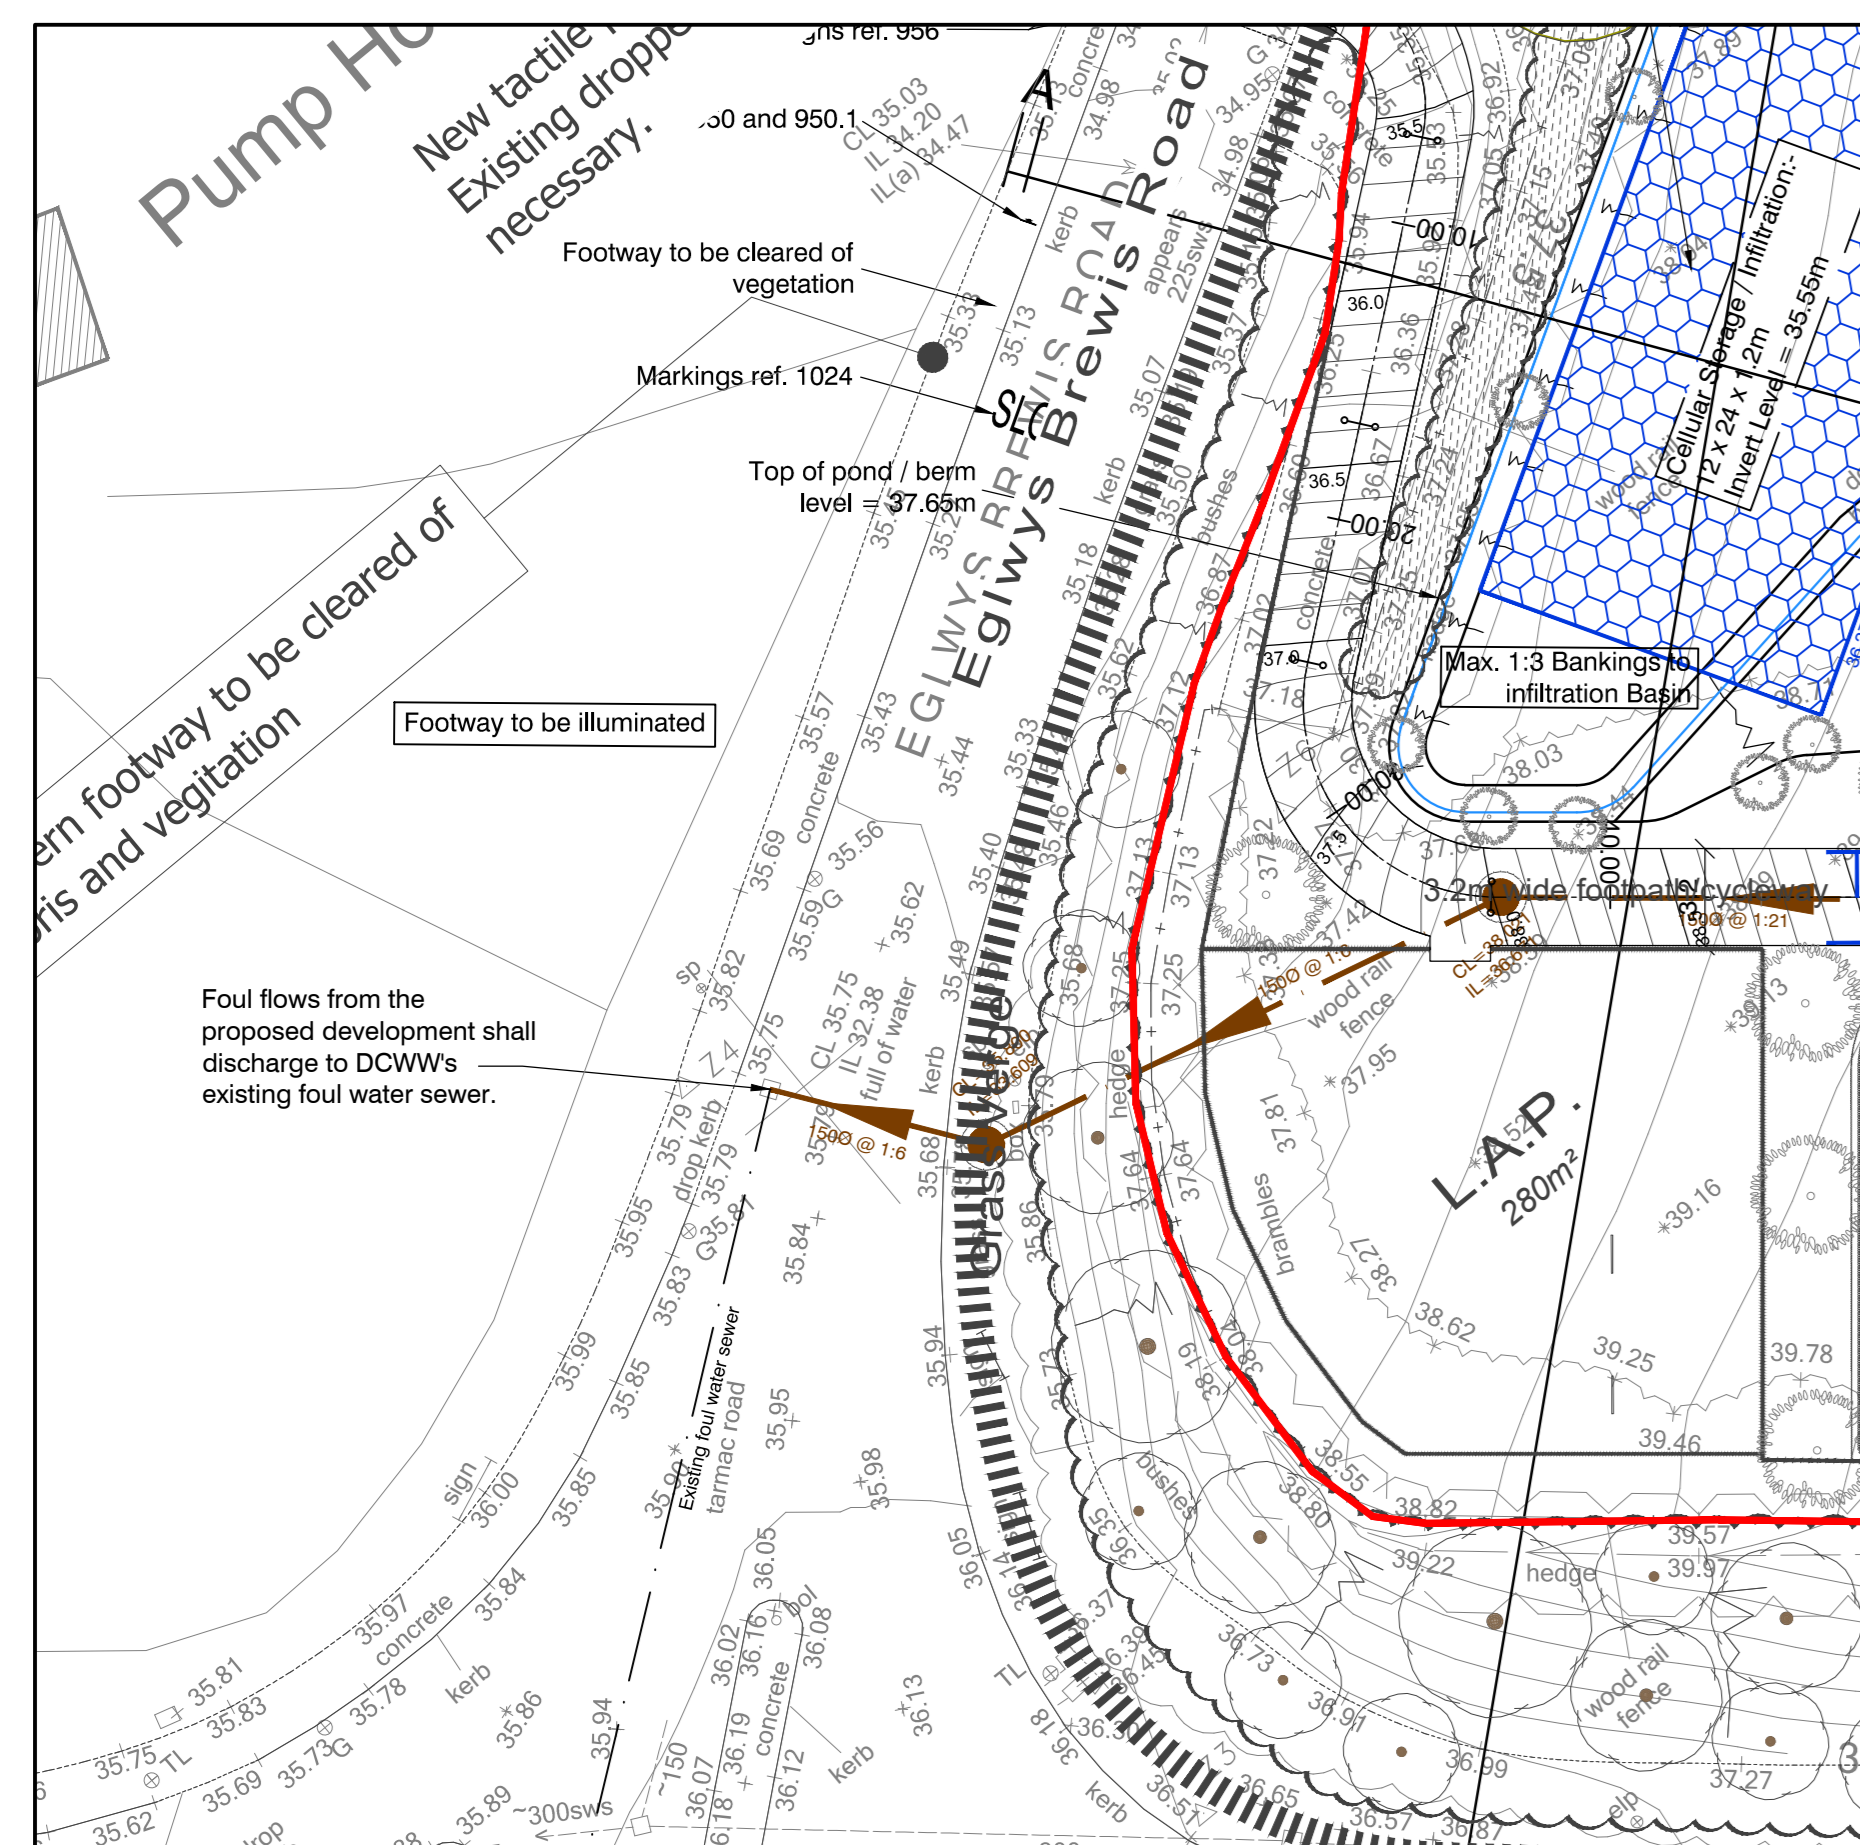

Foul Water Outfall
Scale 1:250

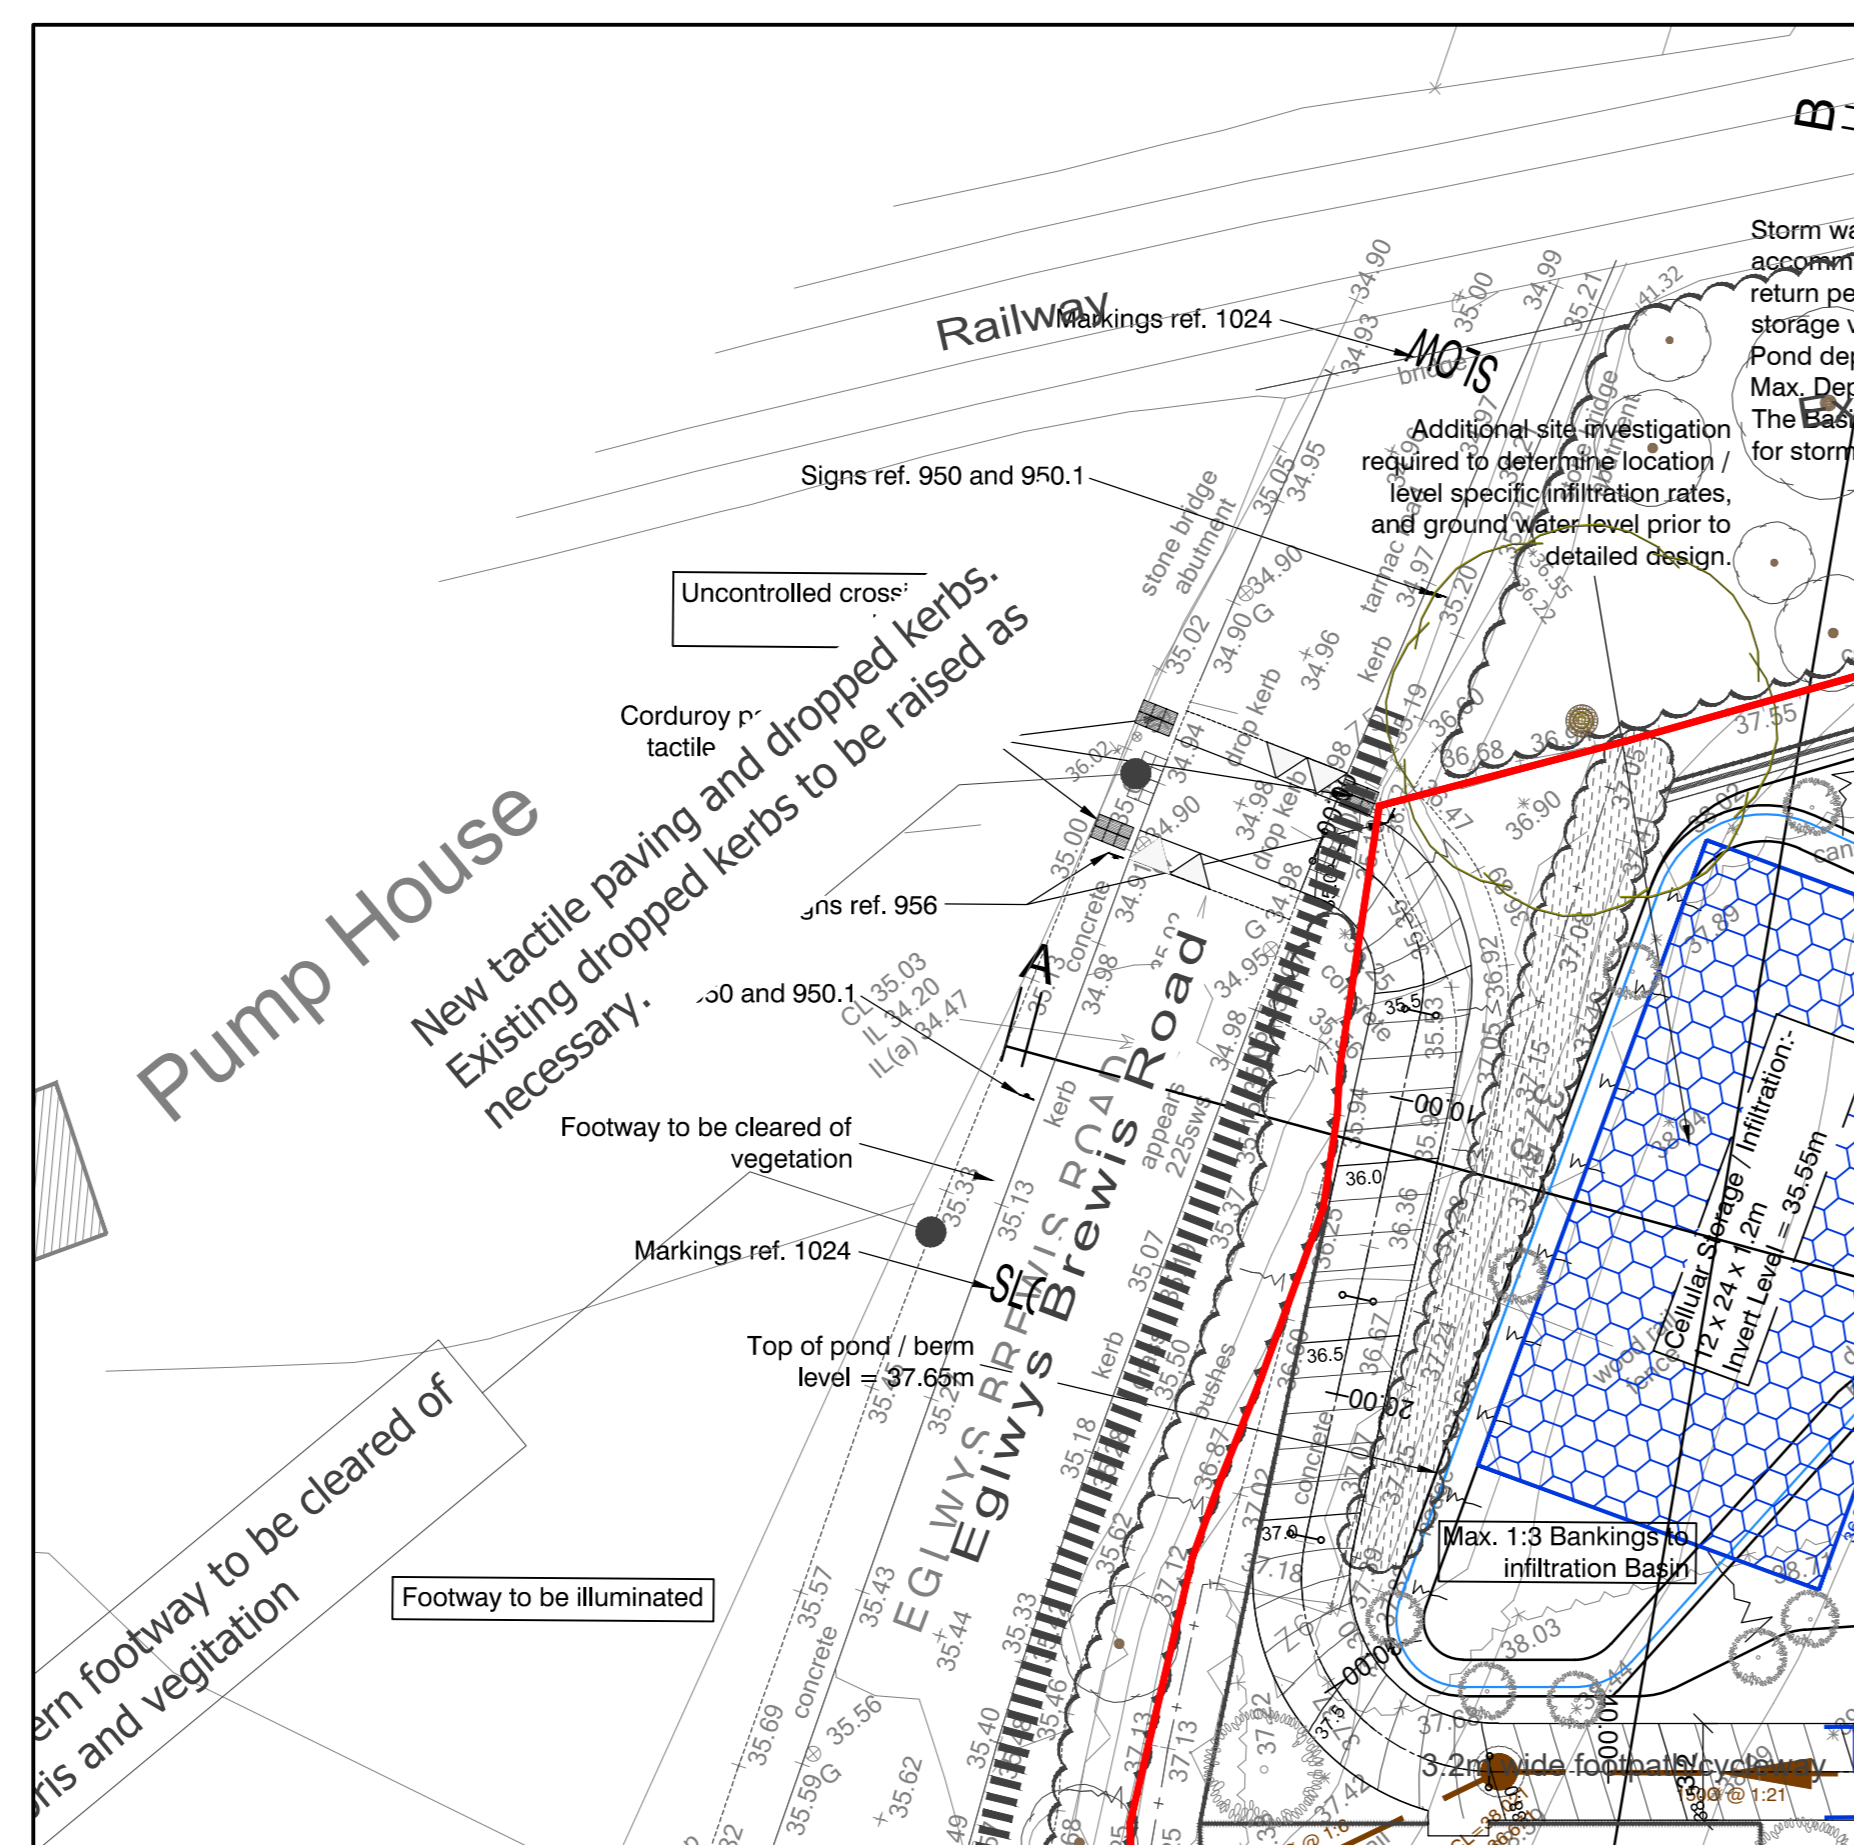

Proposed Cycleway Crossing
Scale 1:250

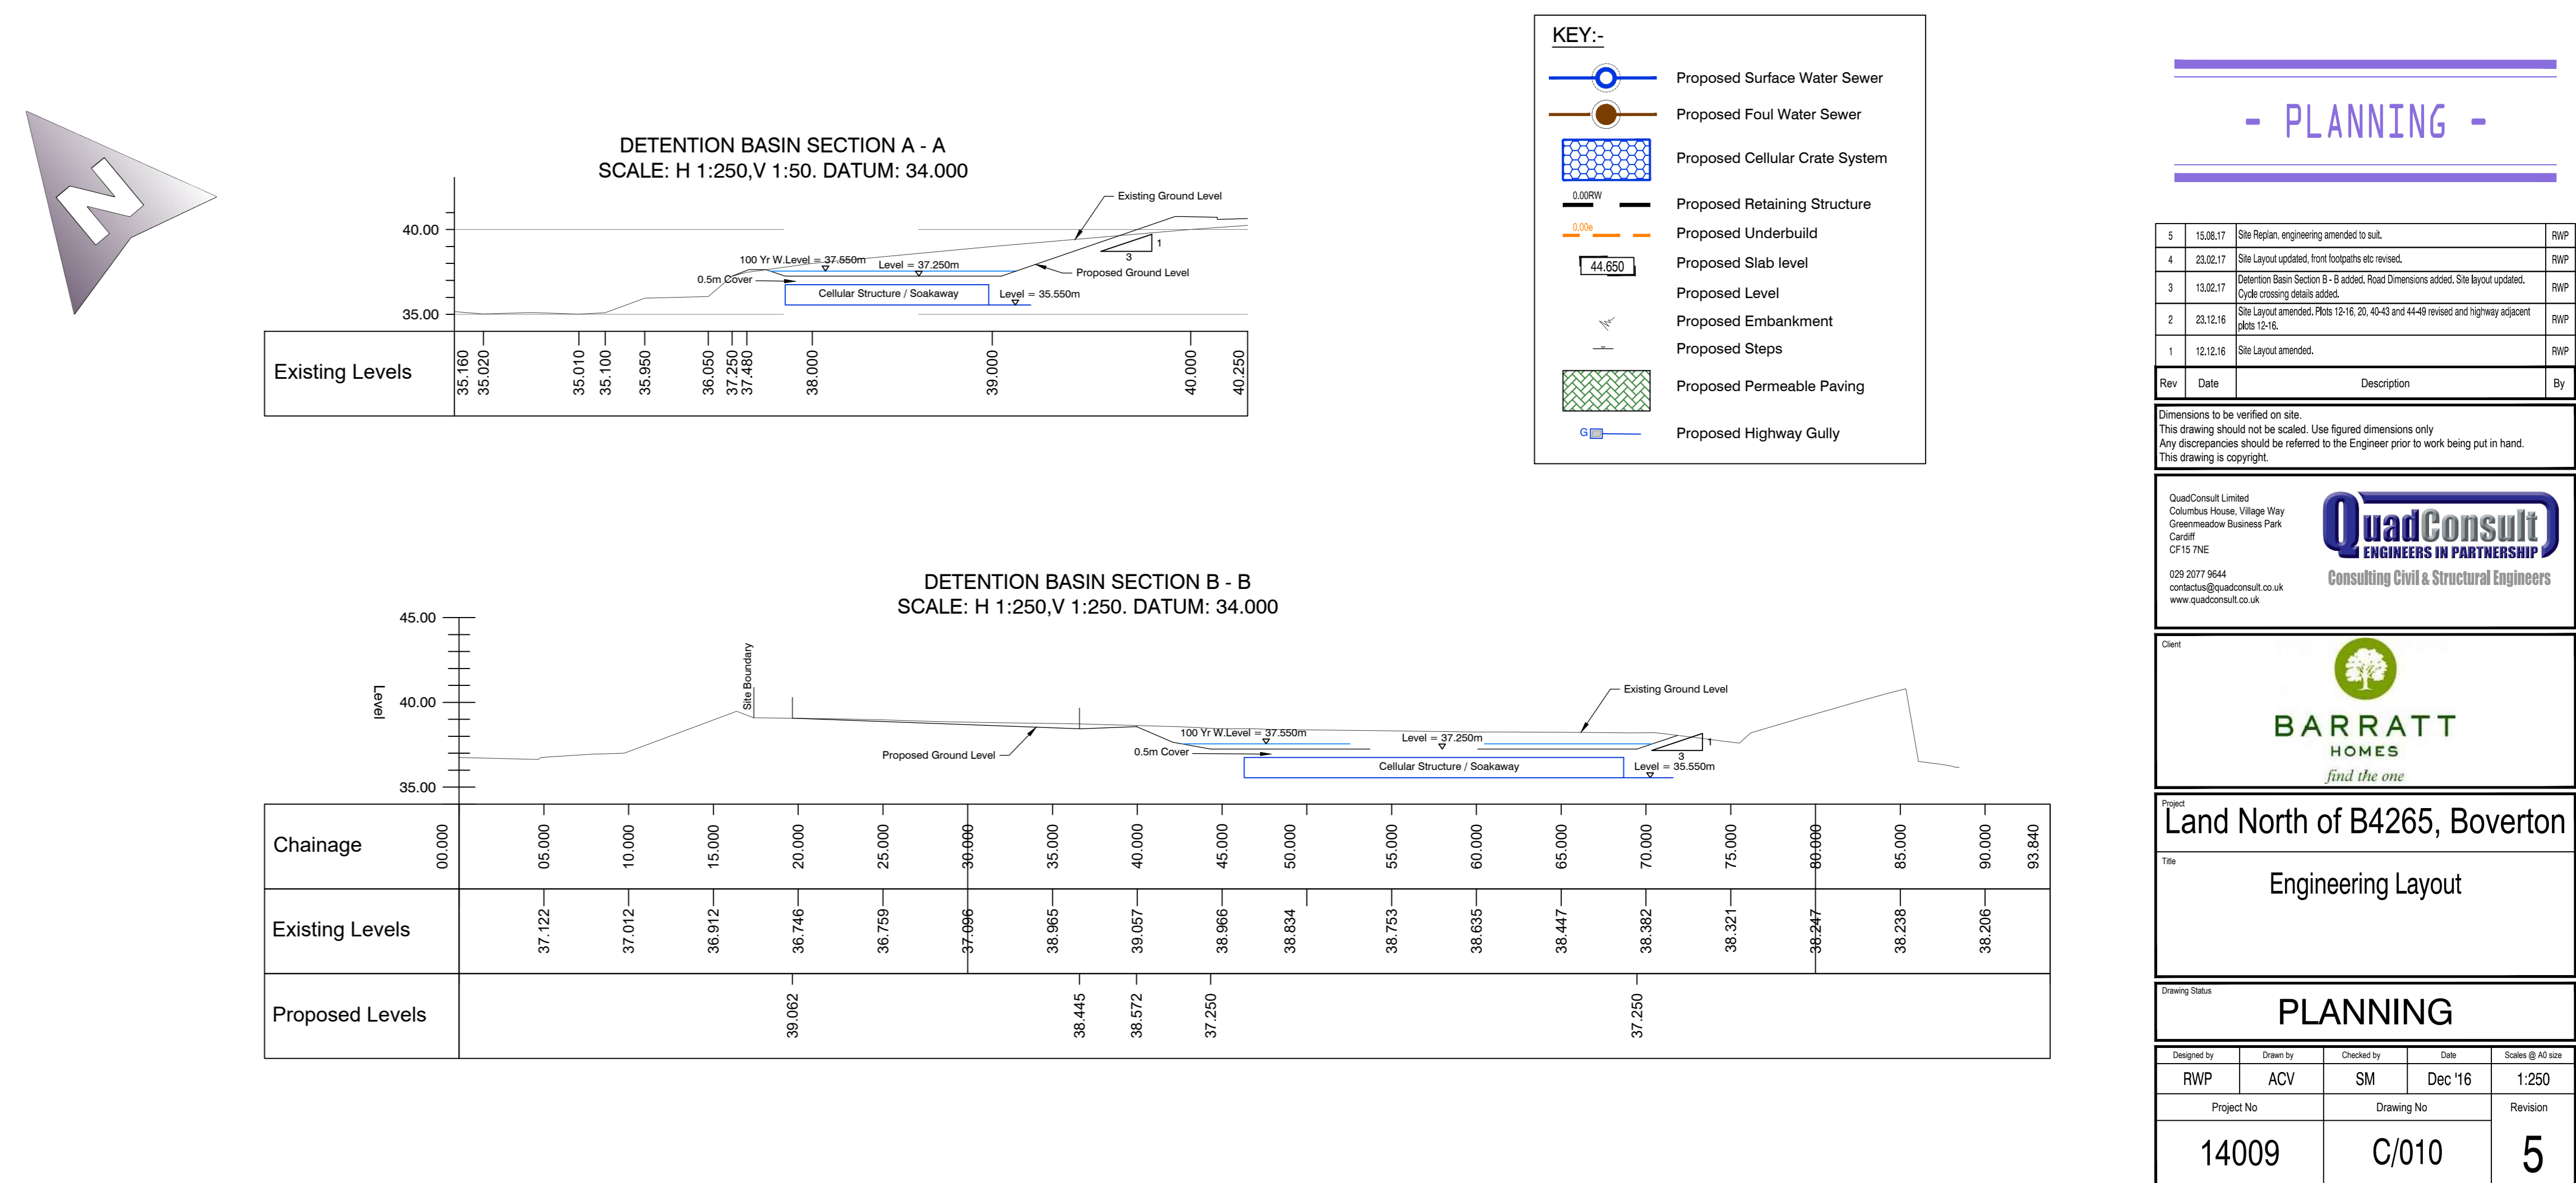

- PLANNING -

Quadrant Limited
 Planning
QuadConsult
 ENGINEERS IN PARTNERSHIP
 Consulting Civil & Structural Engineers

BARRATT HOMES
 Find the one.
 Land North of B4265, Boverton
 Engineering Layout
PLANNING
 RWP ACV SM Dec 16 1:250
 Project No: 14009 Drawing No: C/010 Revision: 5