



Section A-A




Section B-B



Section C-C



Section D-D

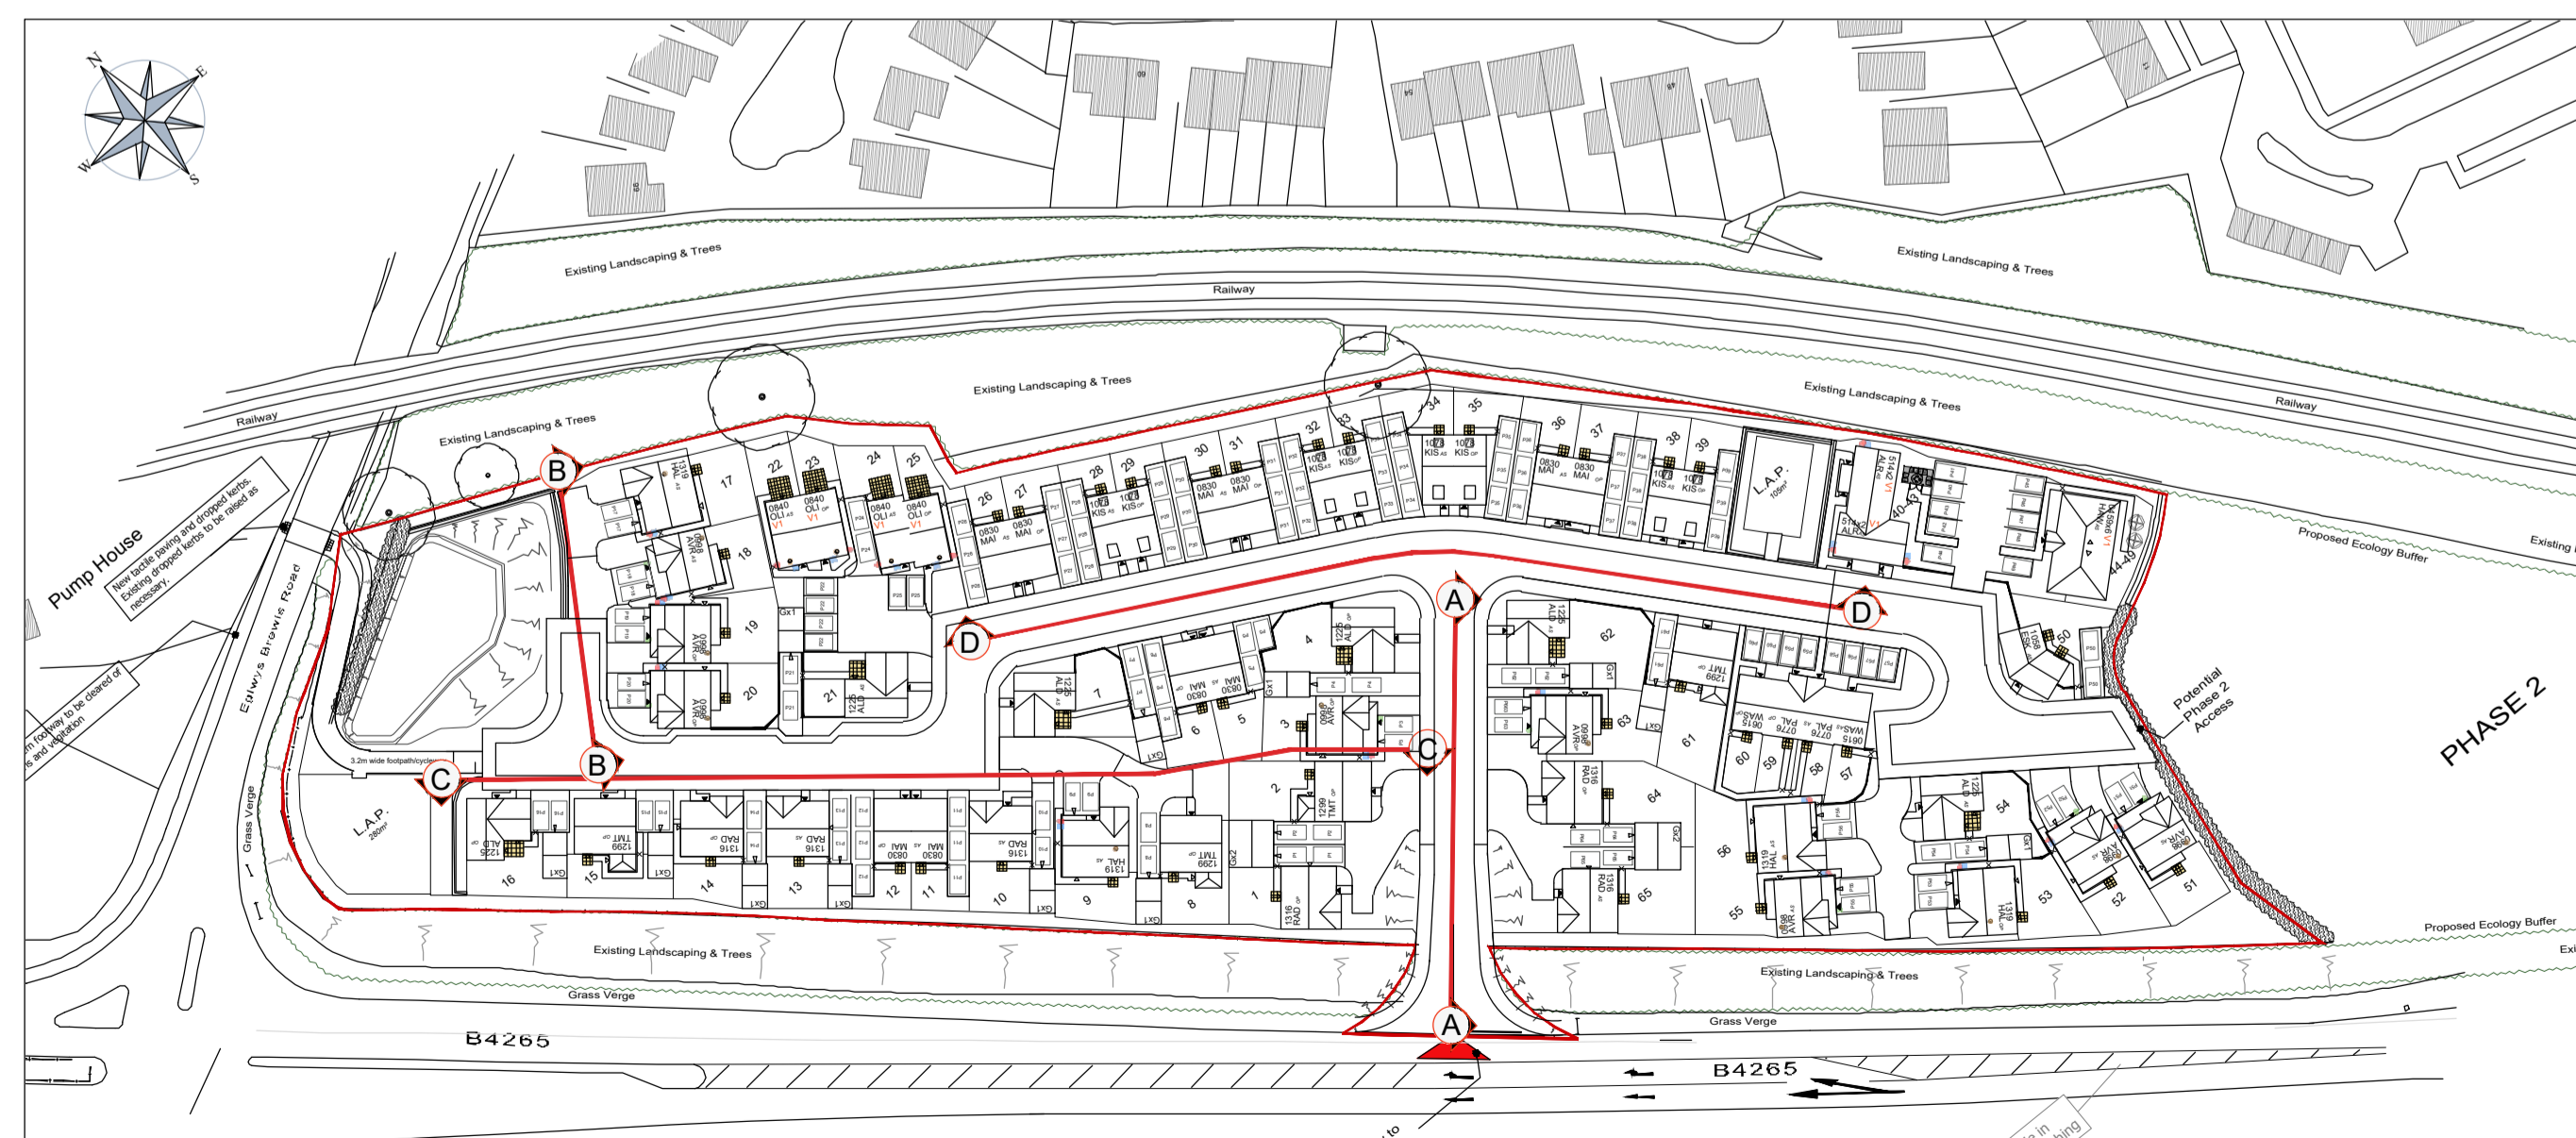

Site Layout (Scale 1:1000)

| REV.                                       | DESCRIPTION           | DATE           |
|--|-----------------------|----------------|
| CLIENT<br>Barratt Homes South Wales        |                       |                |
| JOB TITLE<br>Land North of B4265, Boverton |                       |                |
| DRAWING TITLE<br>Street Scenes             |                       |                |
| SCALE @A1<br>1:200                         | DATE<br>September '17 | DRAWN BY<br>RW |
| JOB NO.<br>1363                            | DRAWING NO.<br>SS-05  | REVISION<br>-  |



10 Gold Tops  
Newport  
NP20 4PH  
t. 01633 844970  
e. info@hammond-ltd.co.uk

[www.hammond-ltd.co.uk](http://www.hammond-ltd.co.uk)

© Hammond Architectural Limited 2017  
Figured dimensions must be taken in preference to scaled dimensions and any discrepancies are to be referred to Hammond Architectural Ltd. Contractors, subcontractors and suppliers must verify all dimensions on site before commencing any work or making any workshop drawings.