




Extract Layout (1:250)

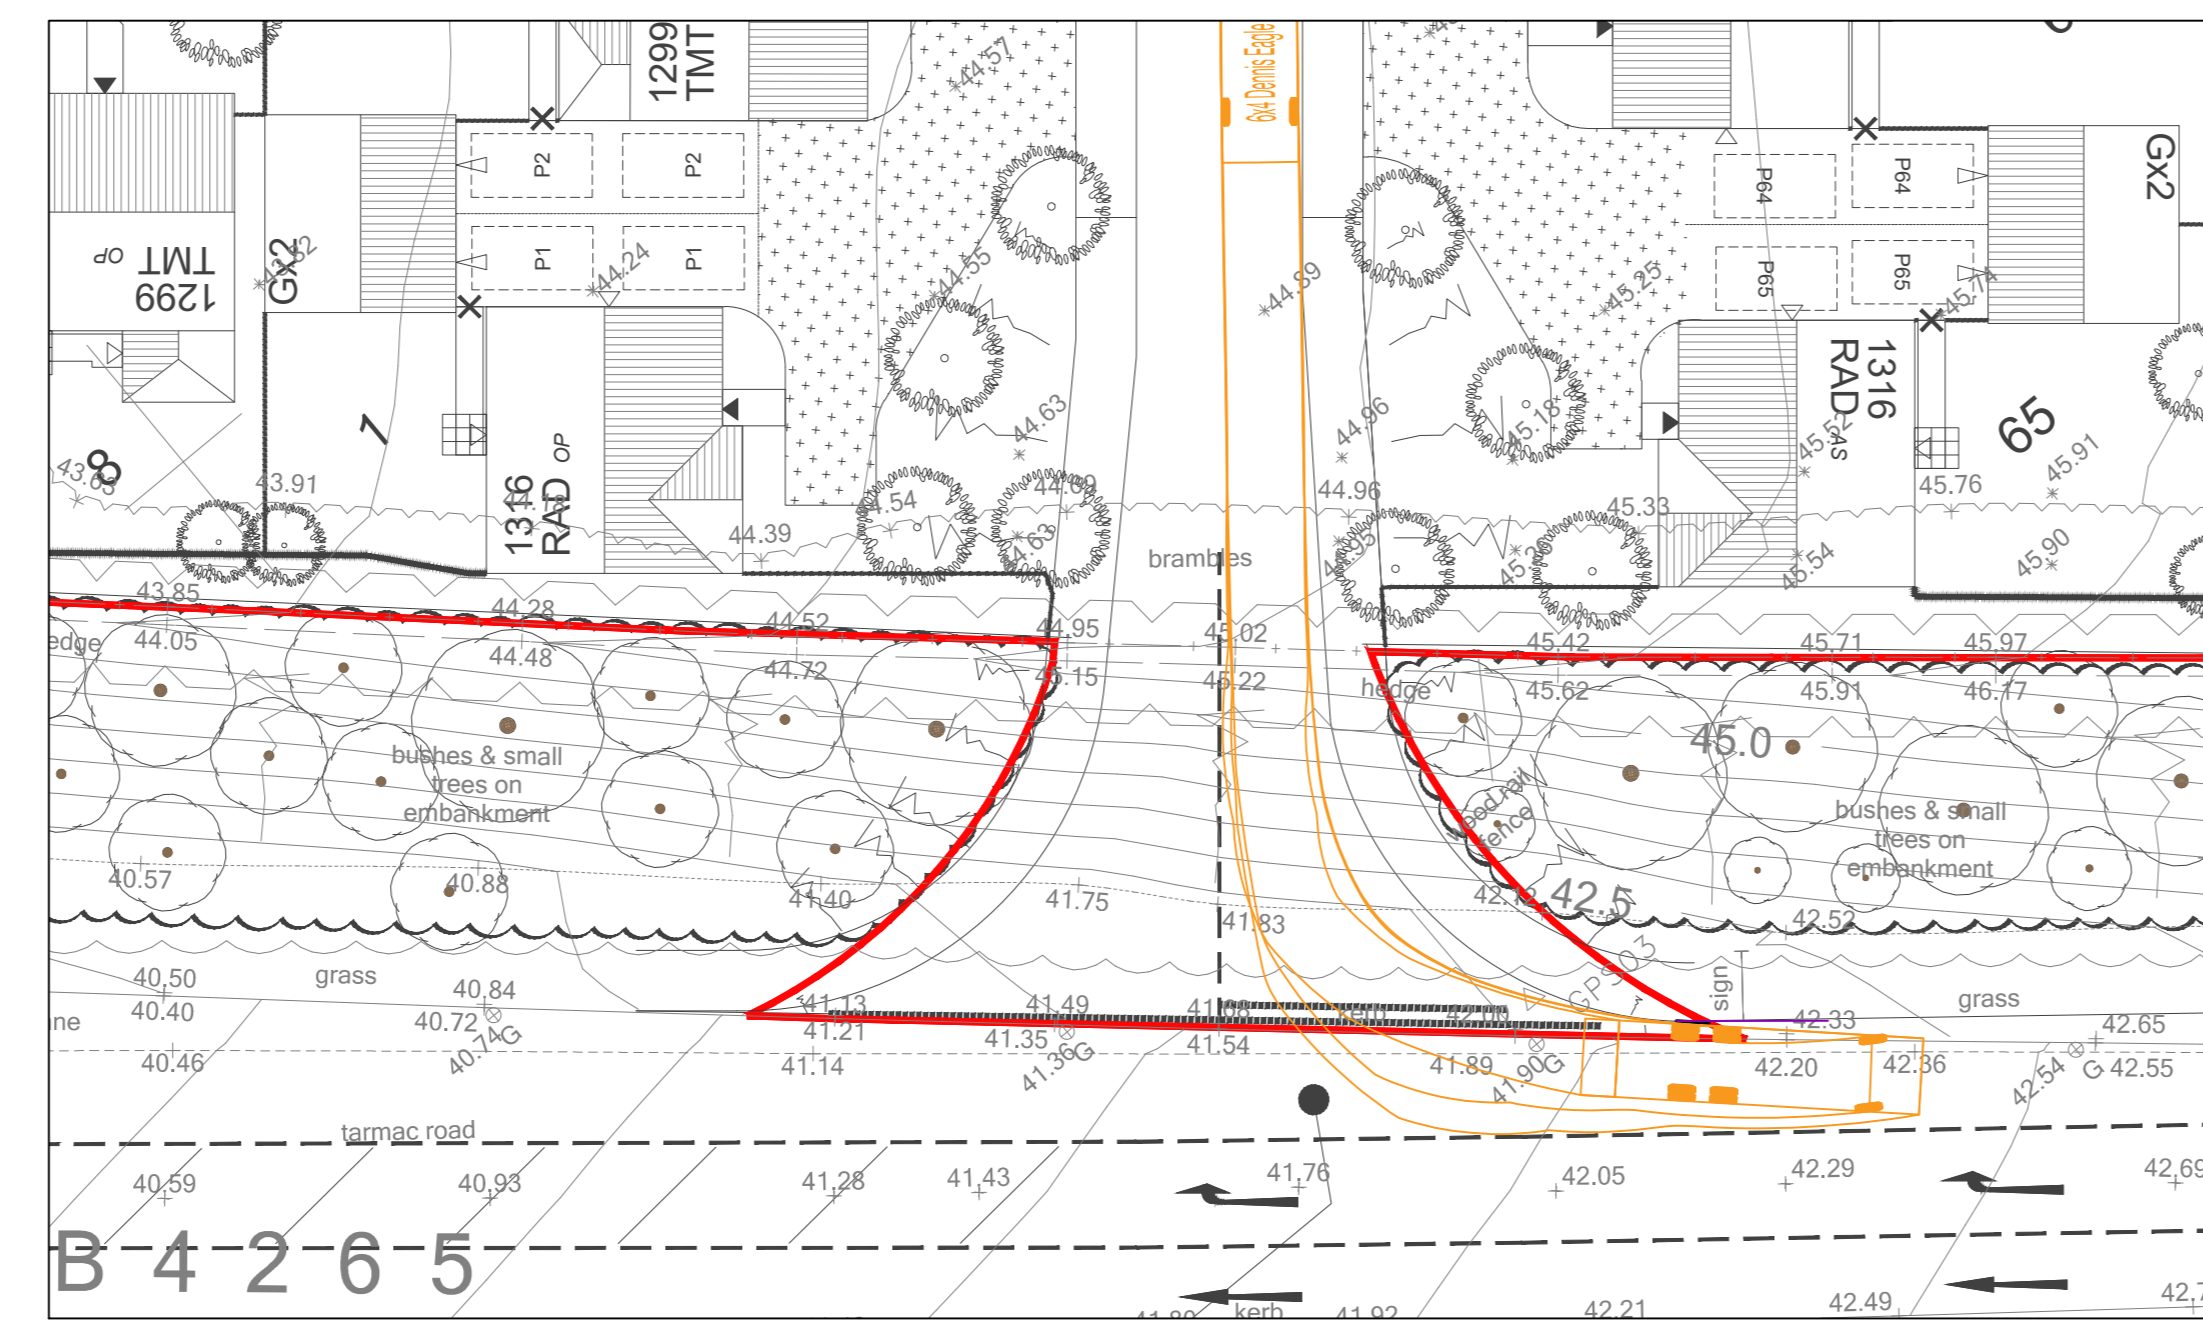


Extract Layout (1:250)

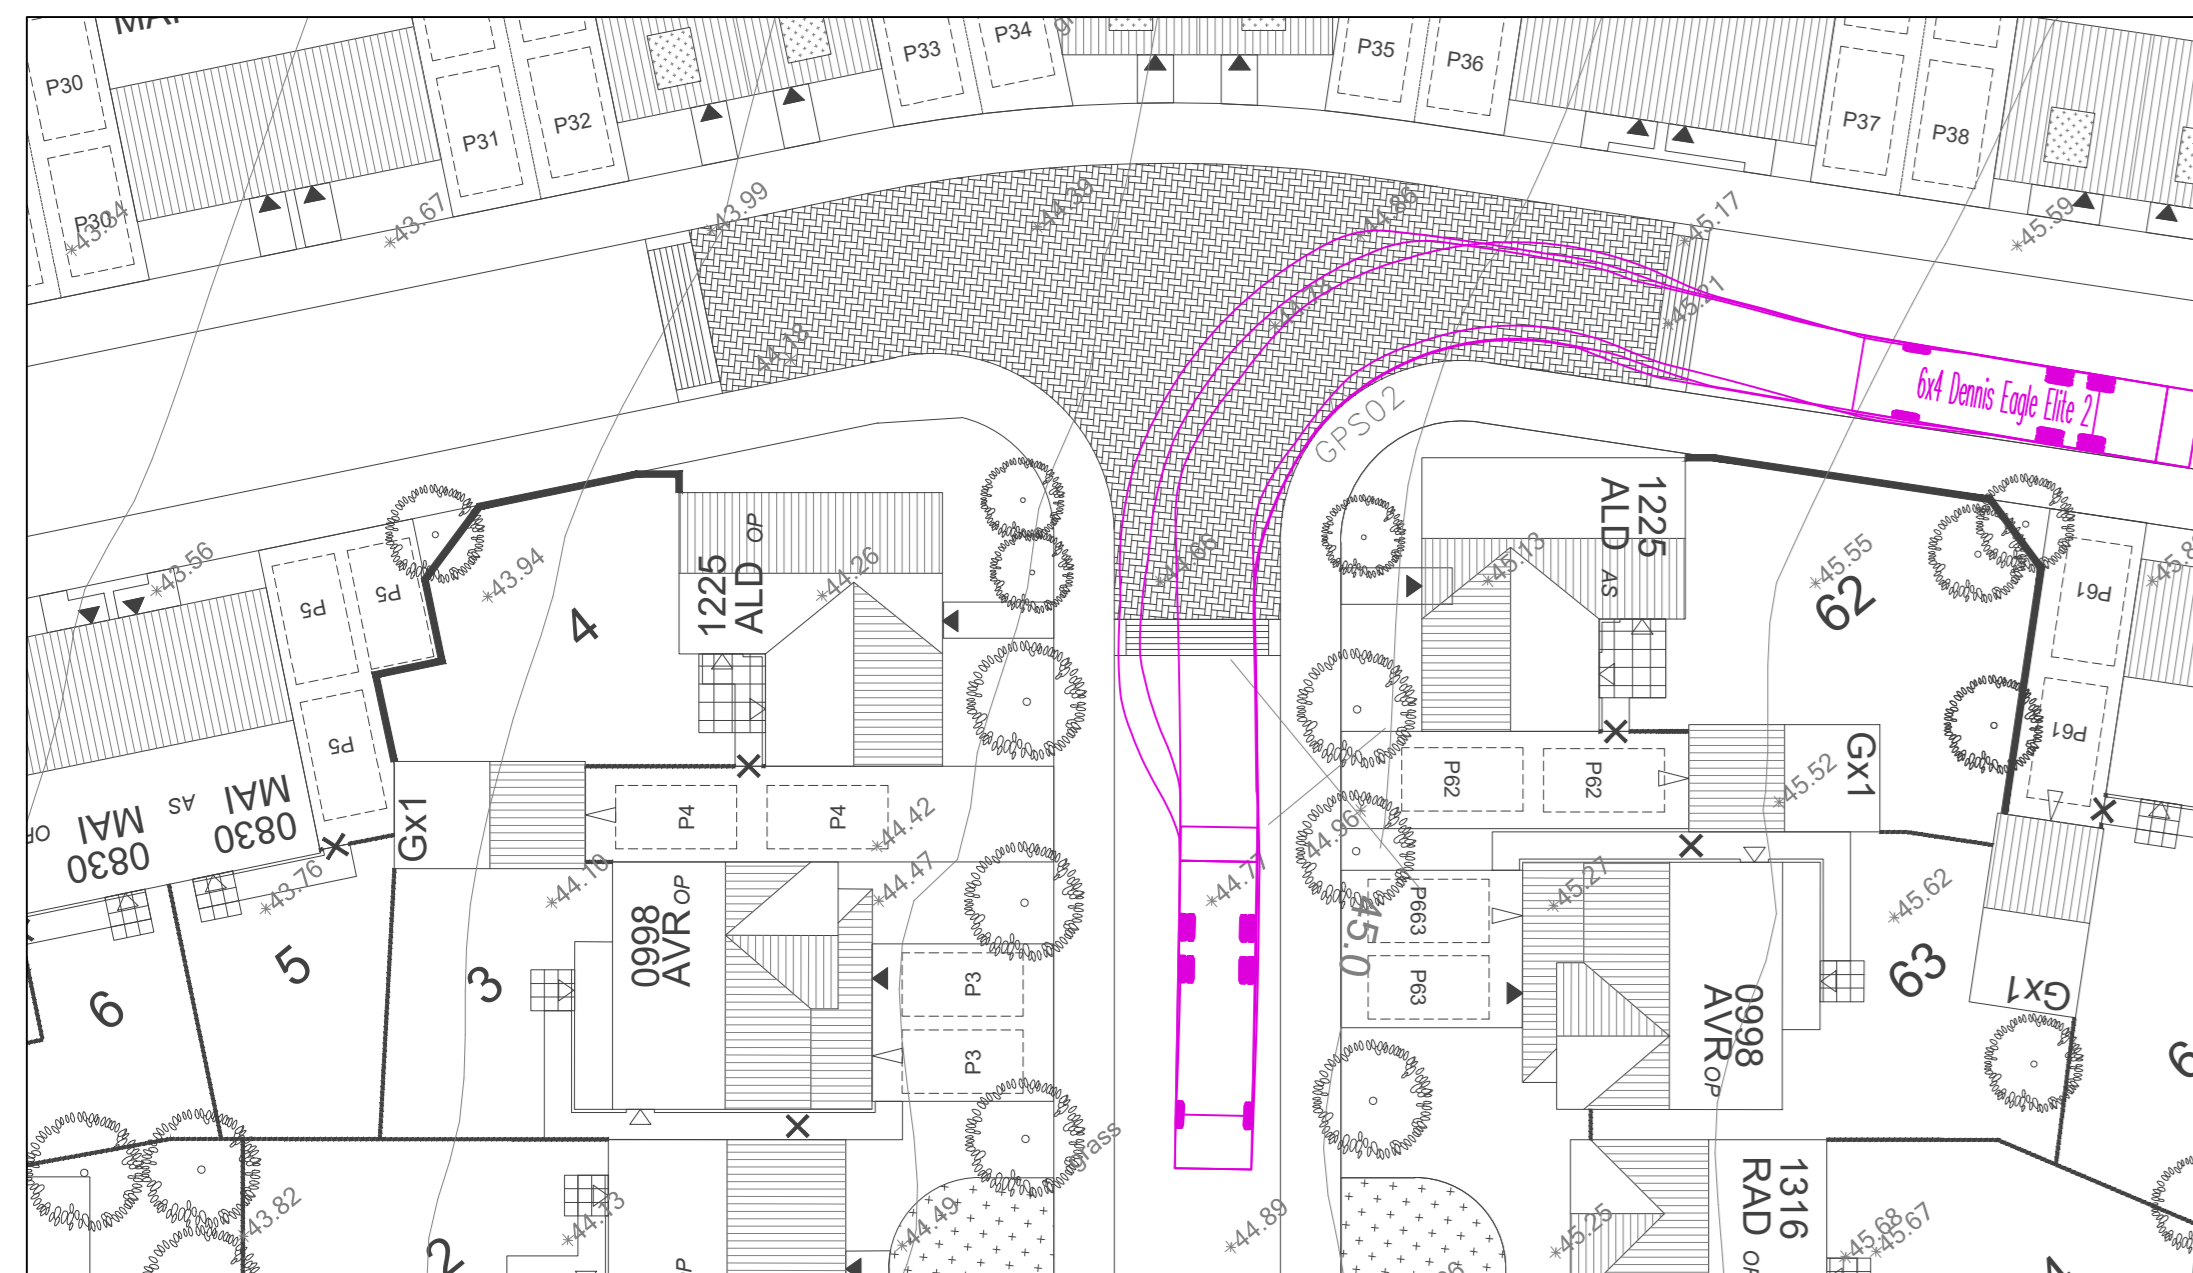

Extract Layout (1:250)

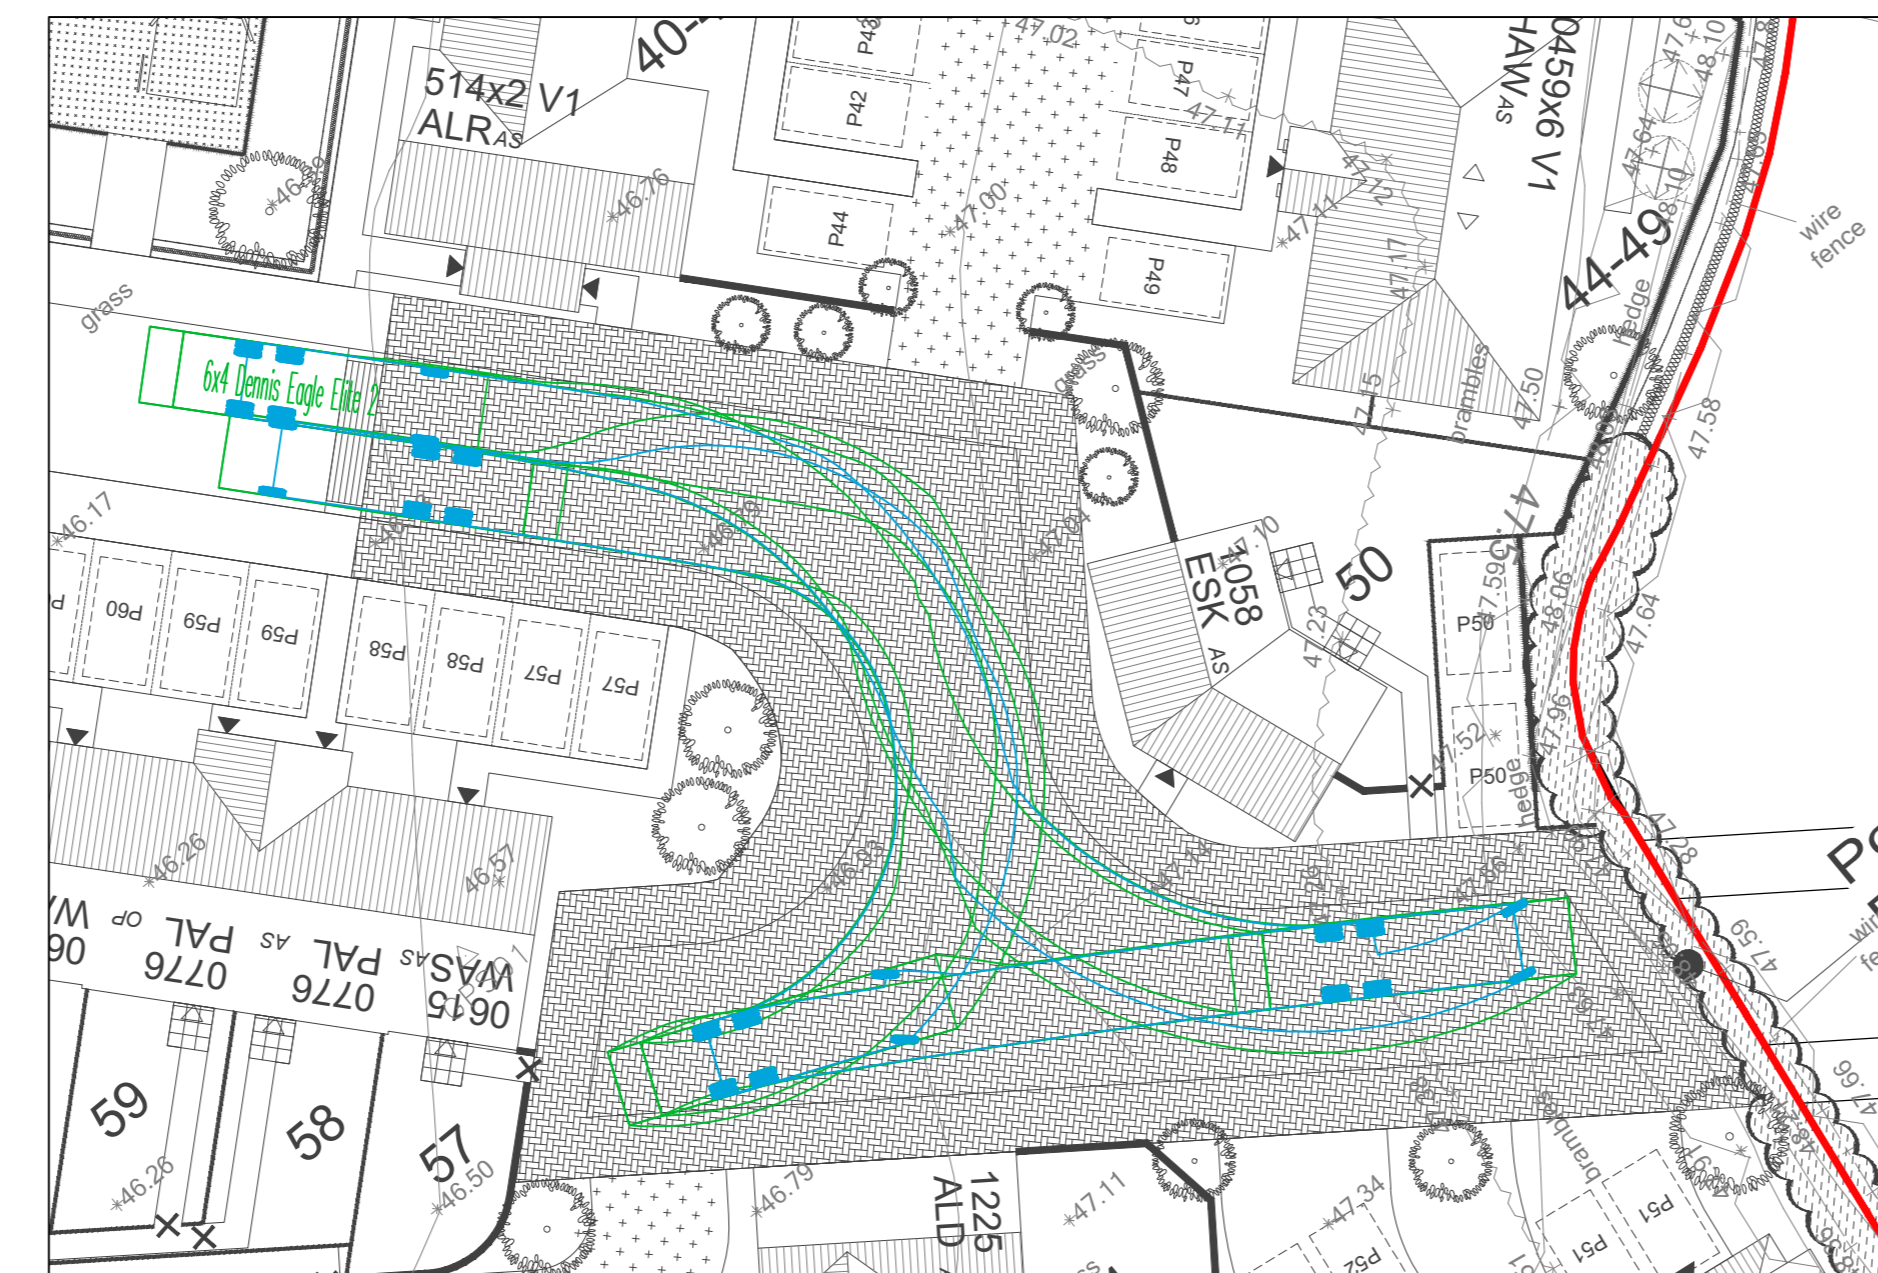


Extract Layout (1:250)

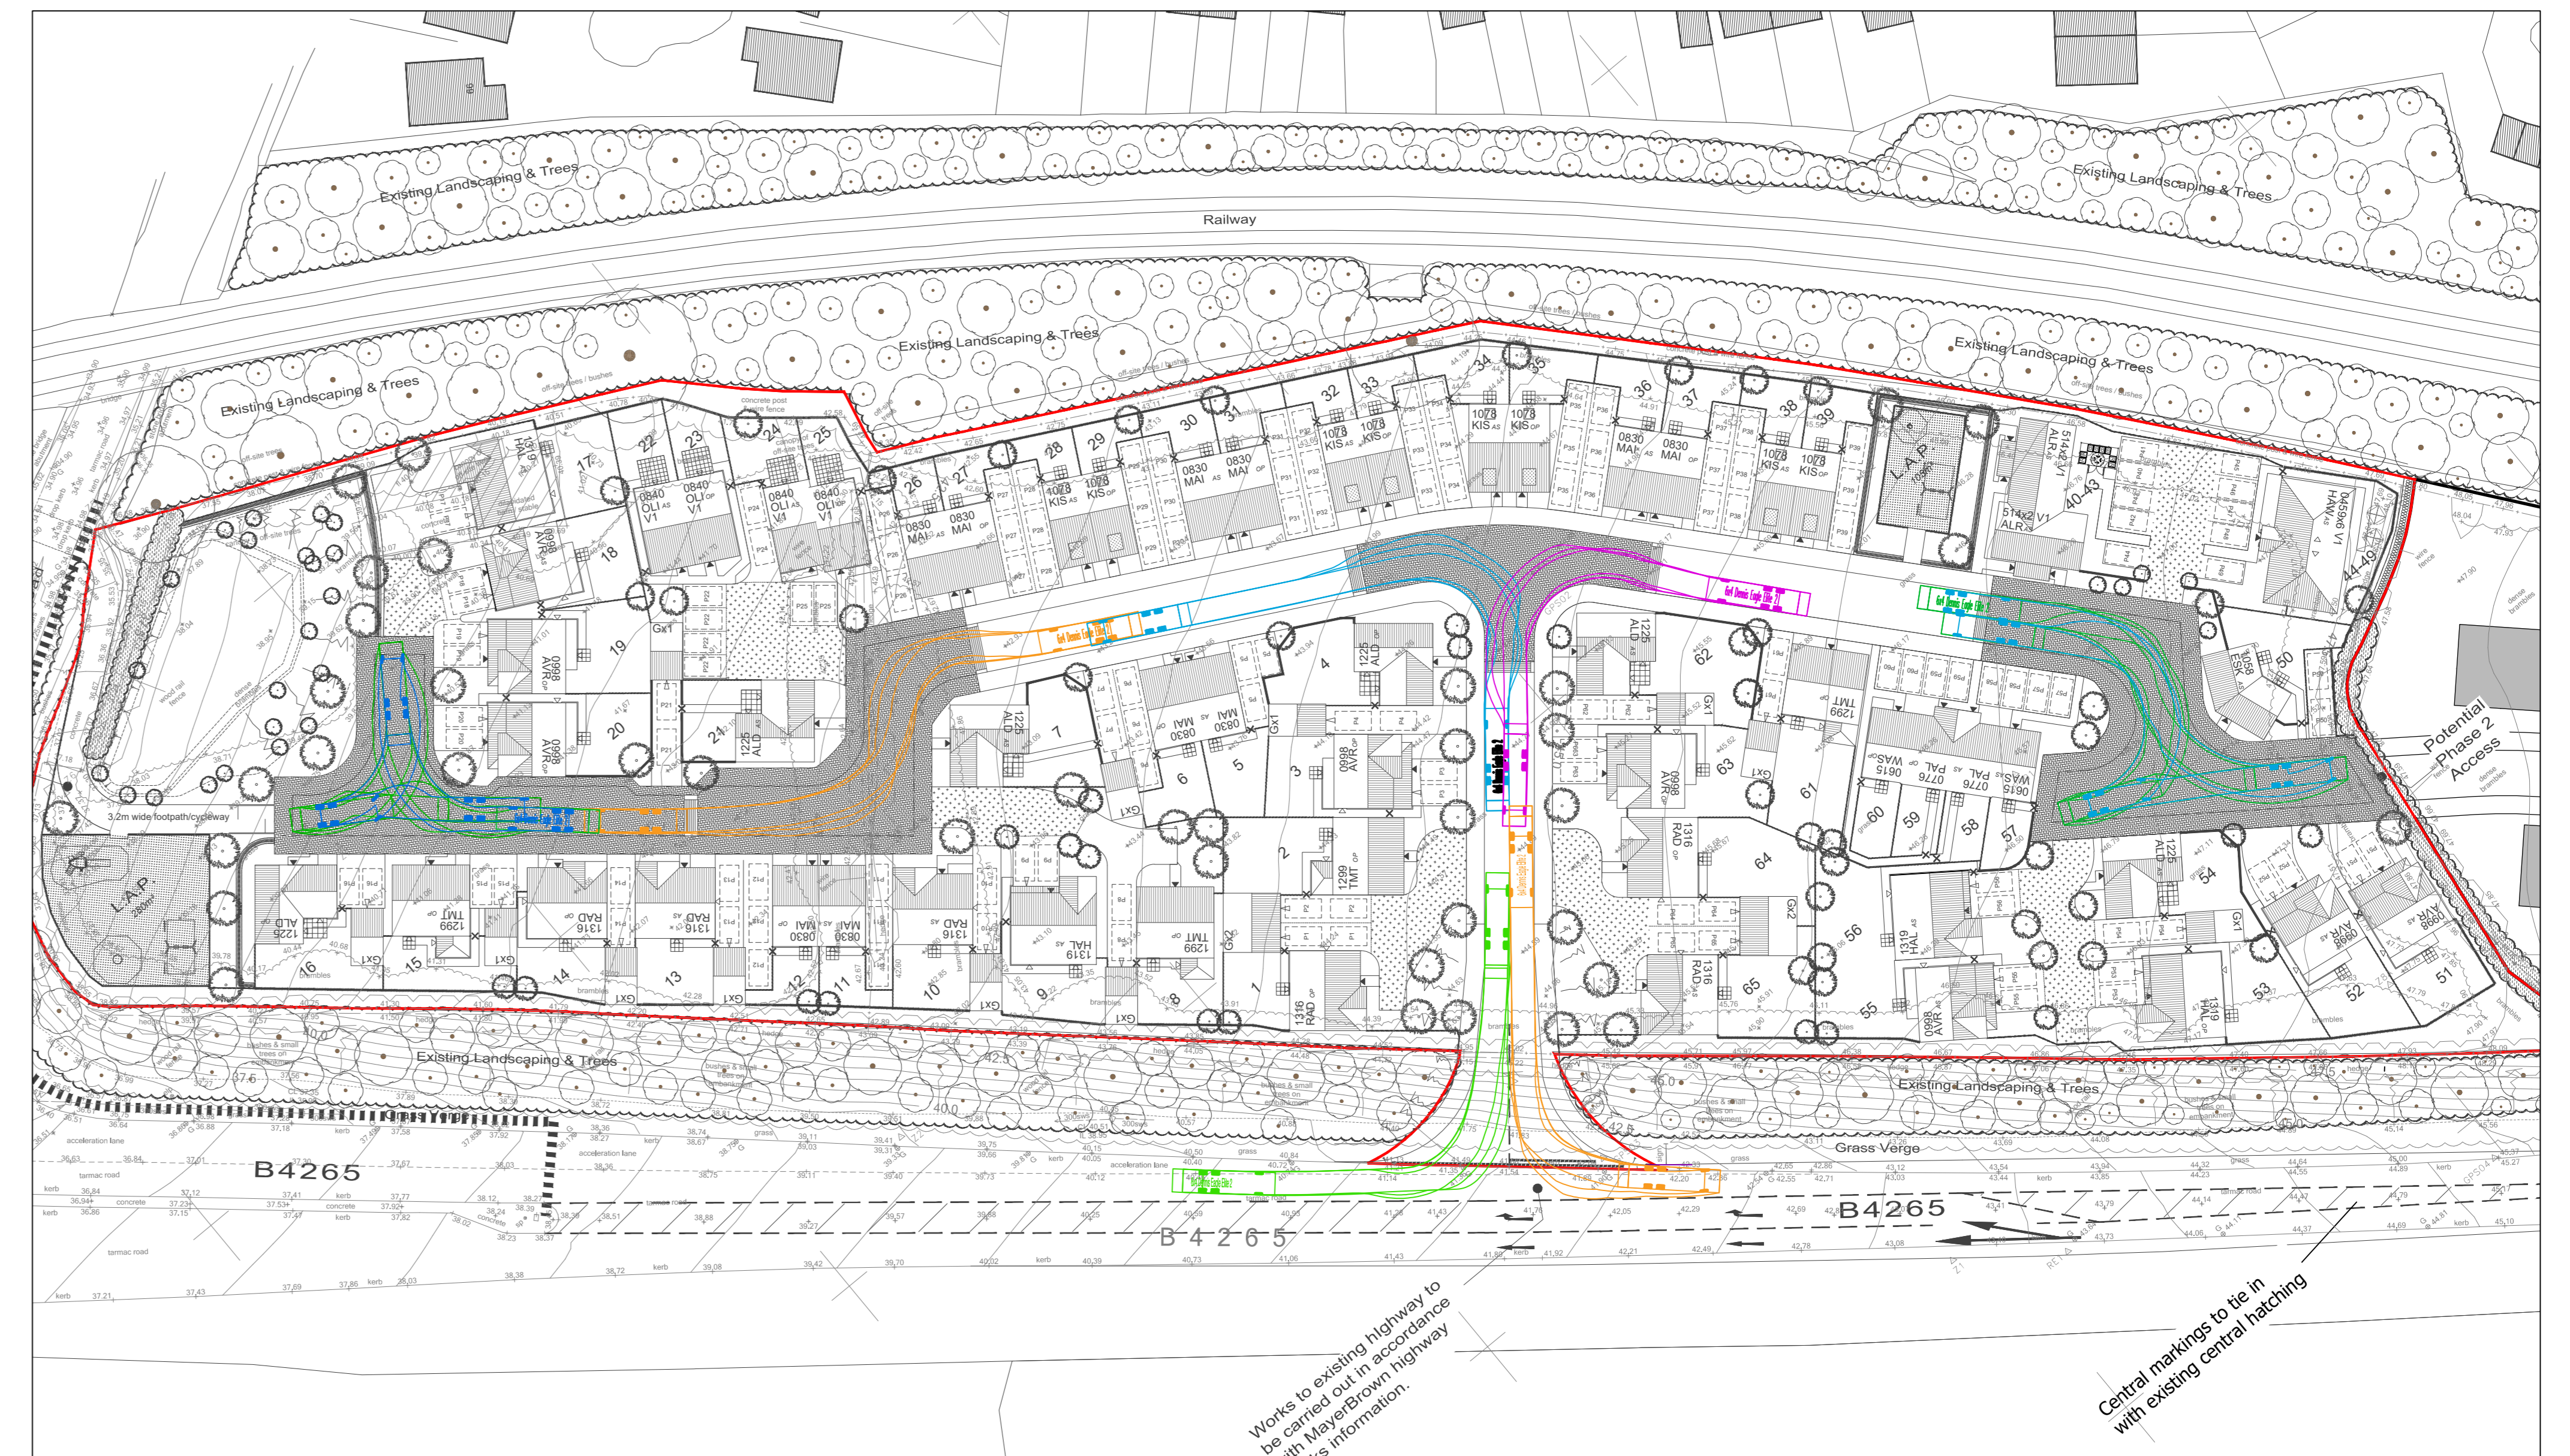


Site Layout (1:1000)


- PLANNING -

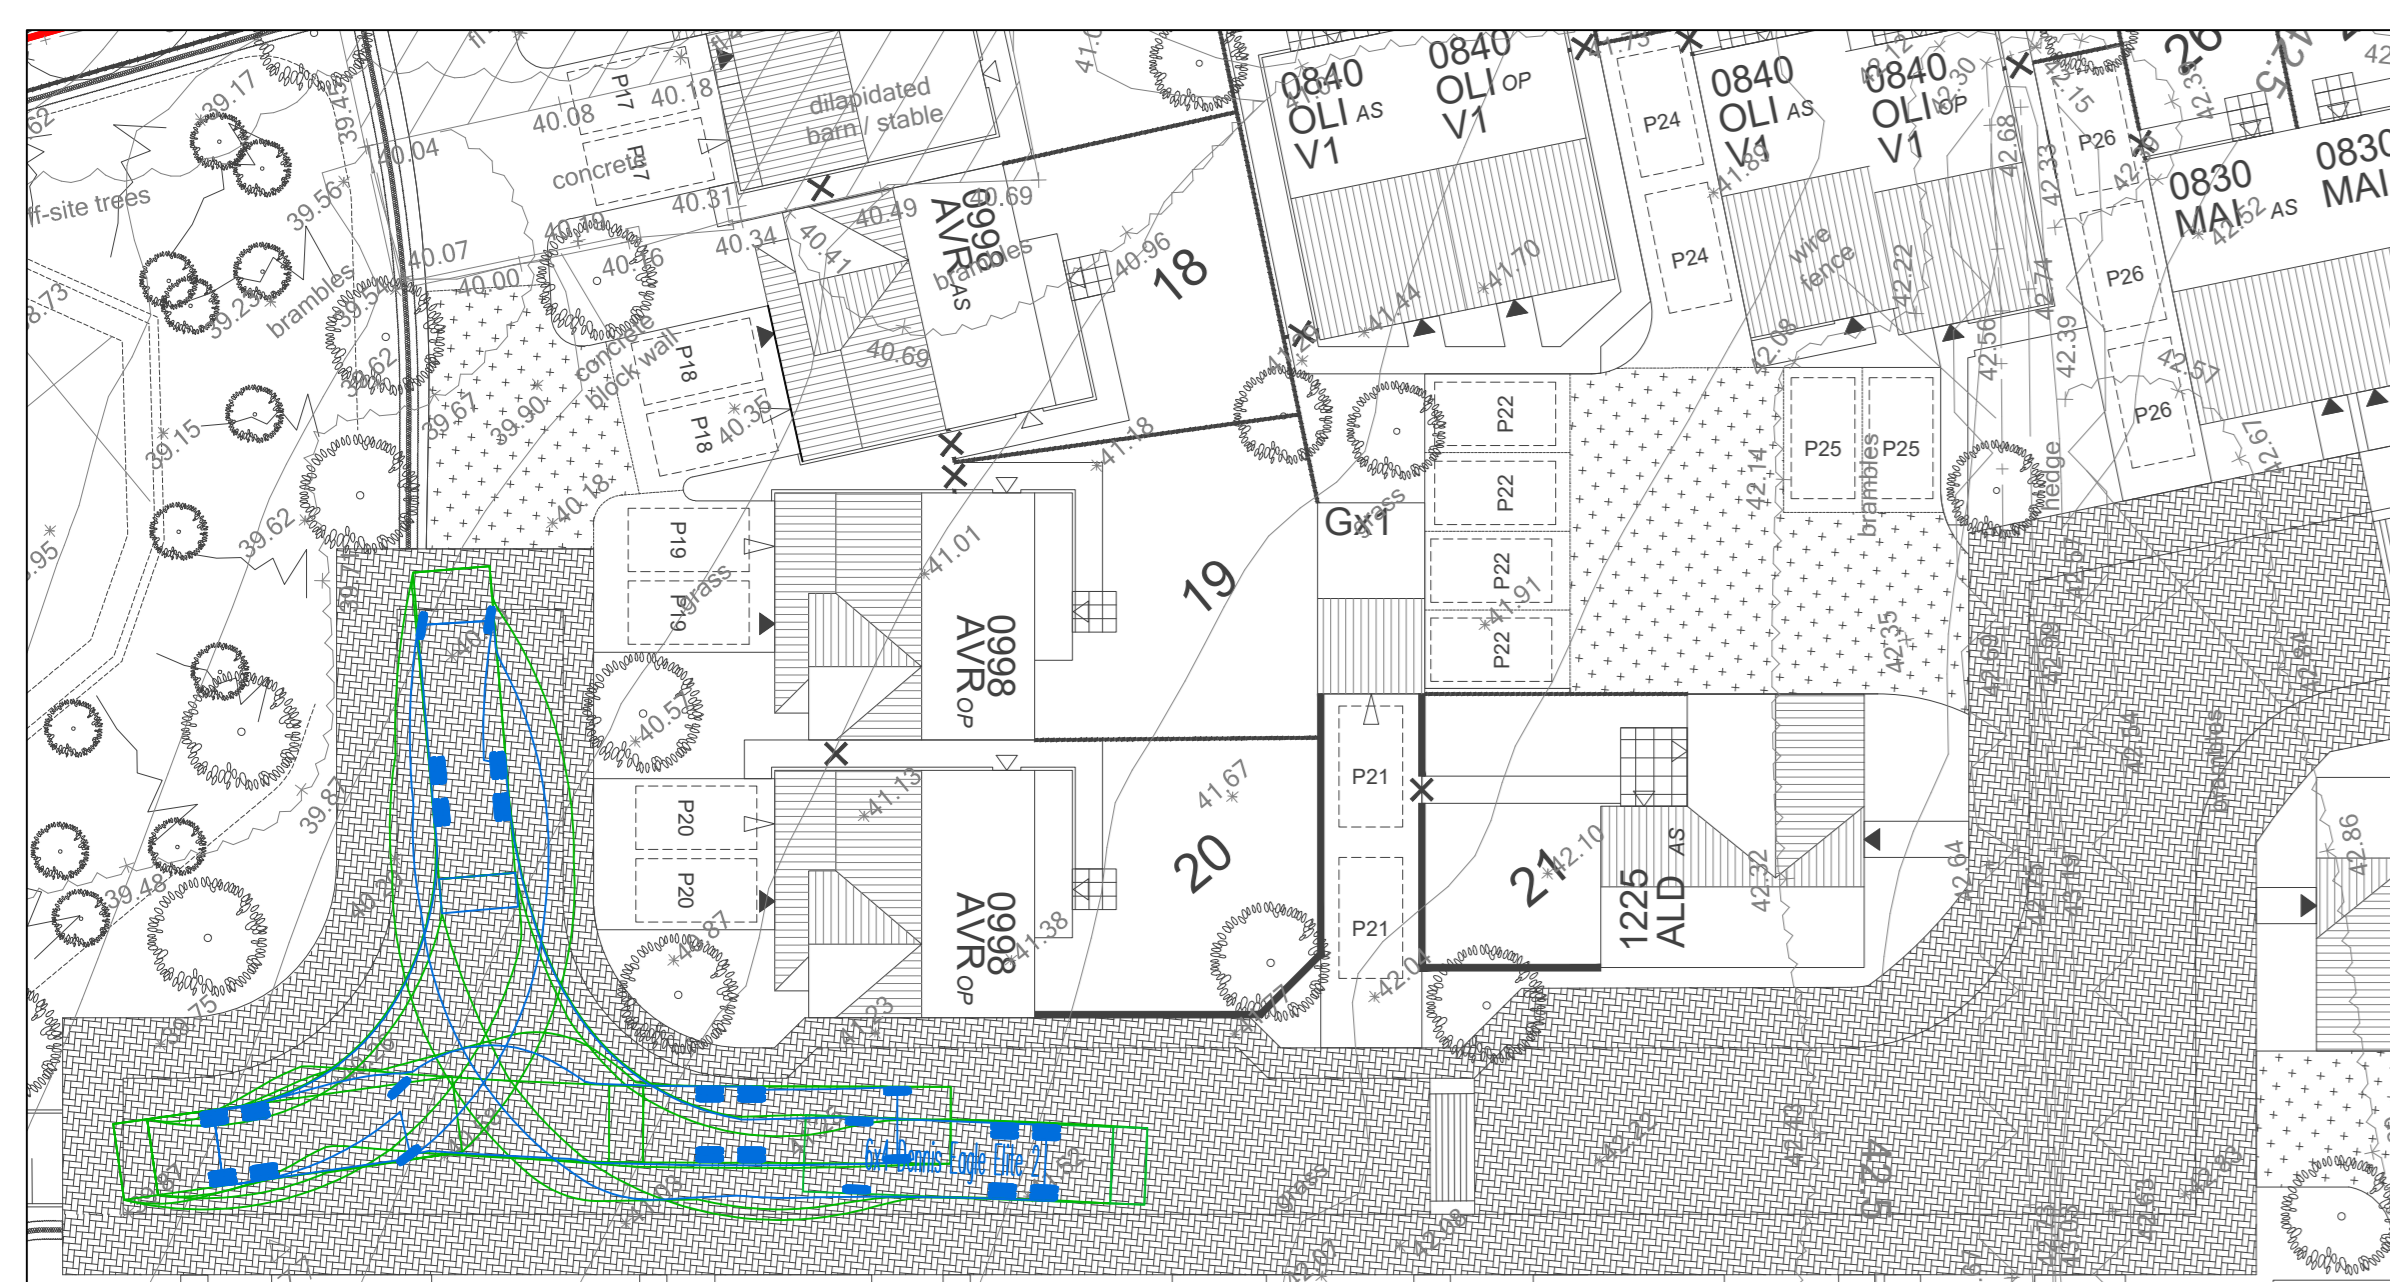

Extract Layout (1:250)

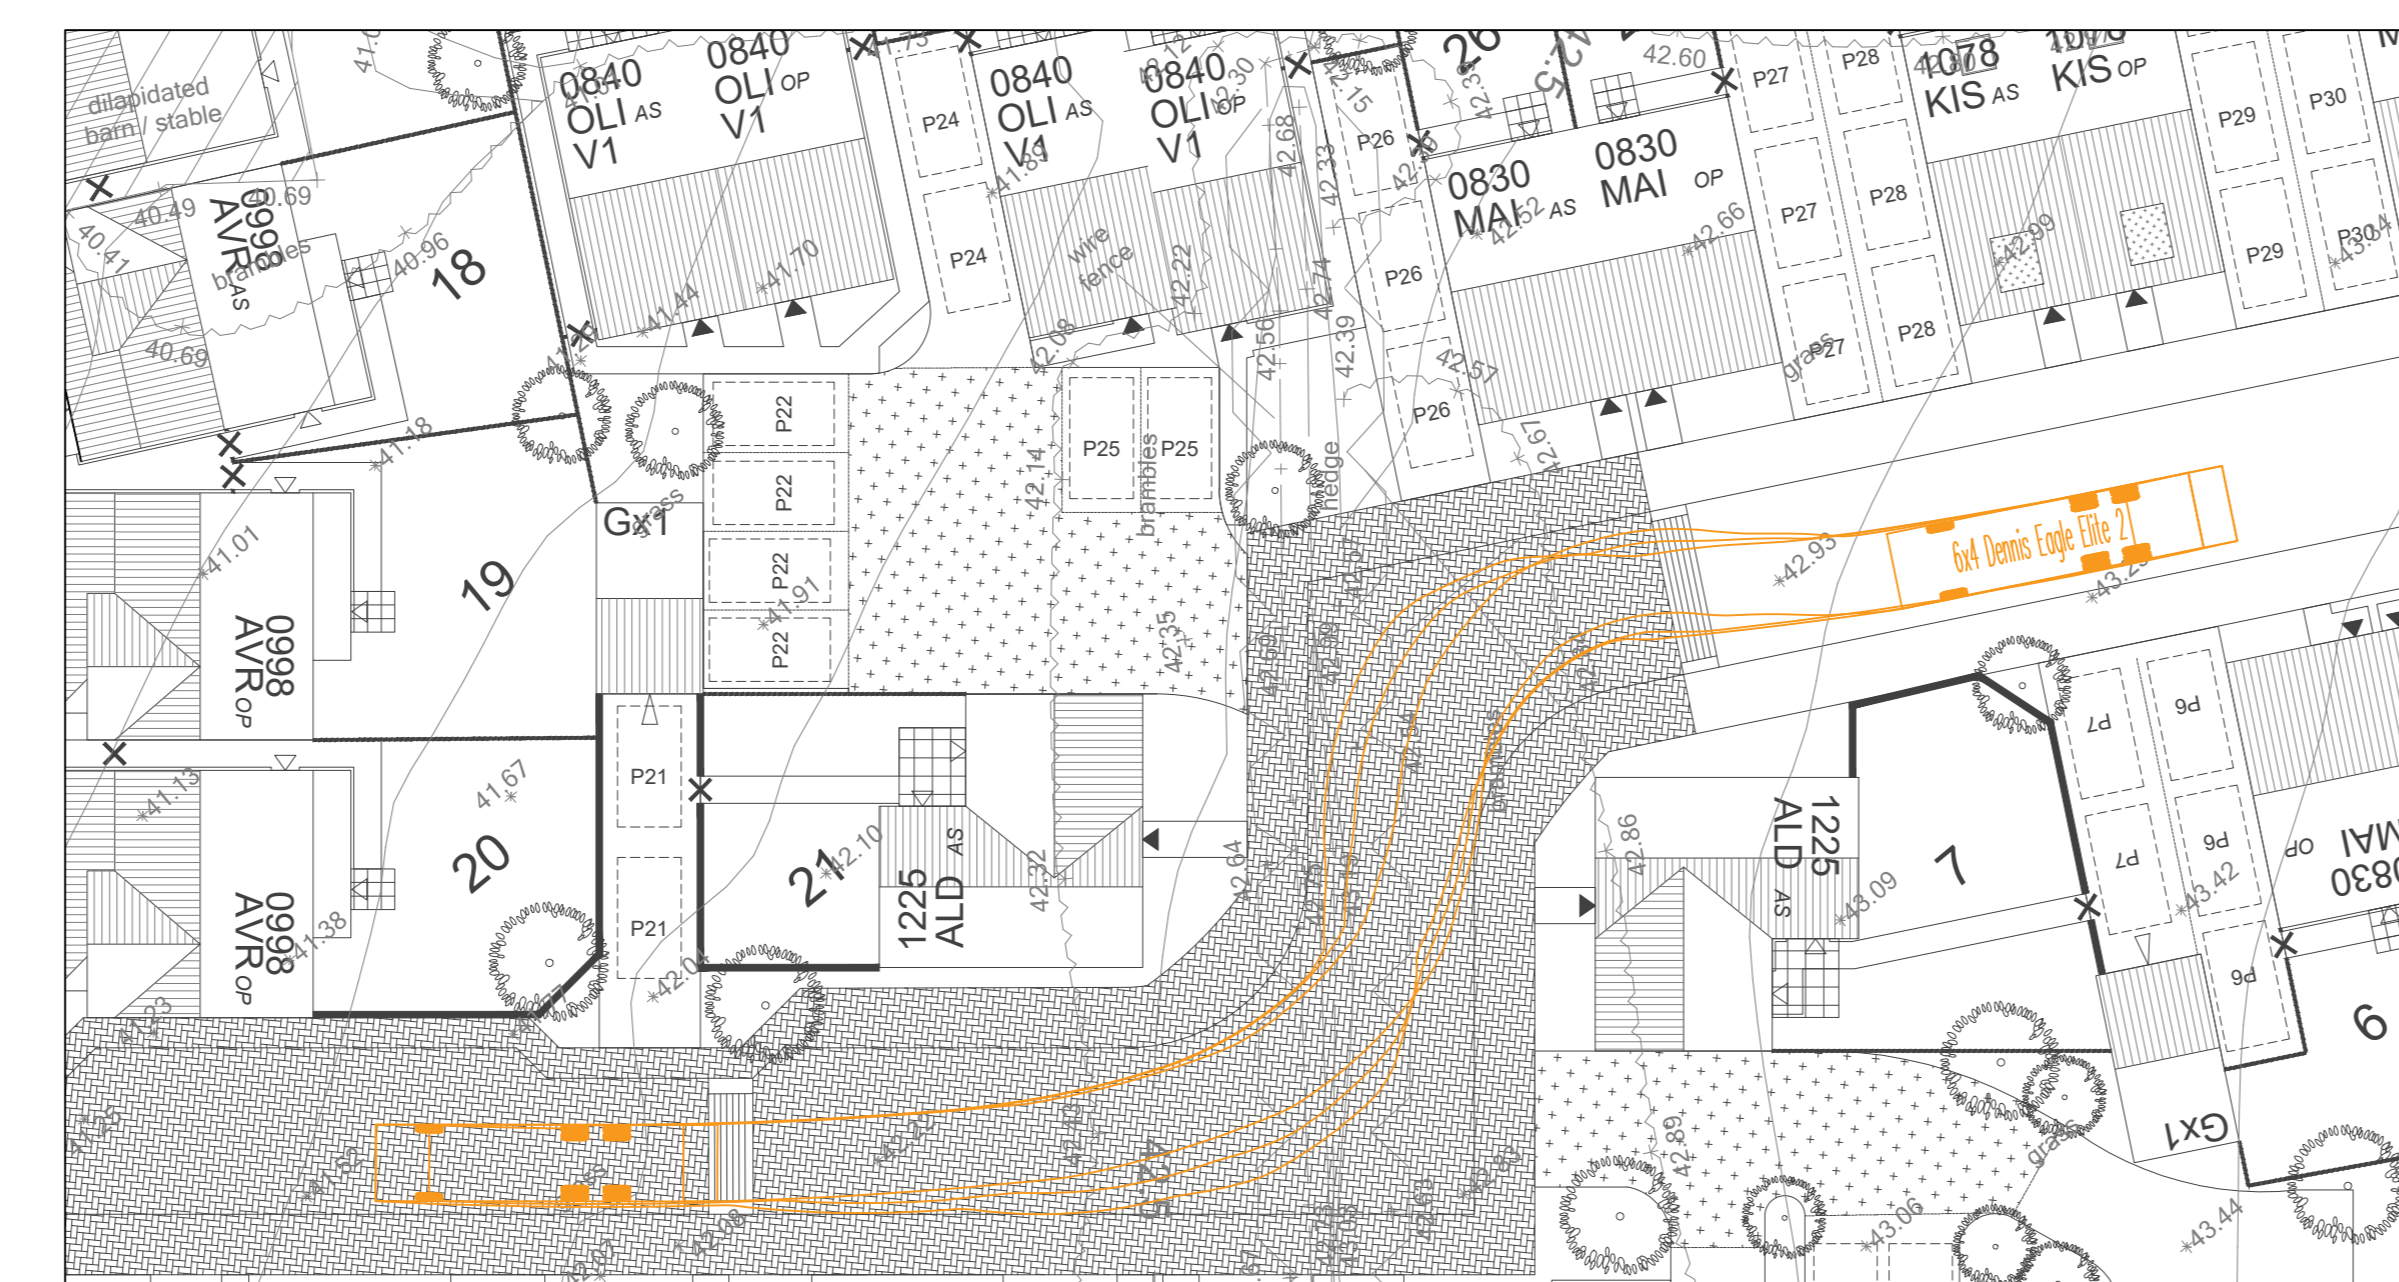

Extract Layout (1:250)

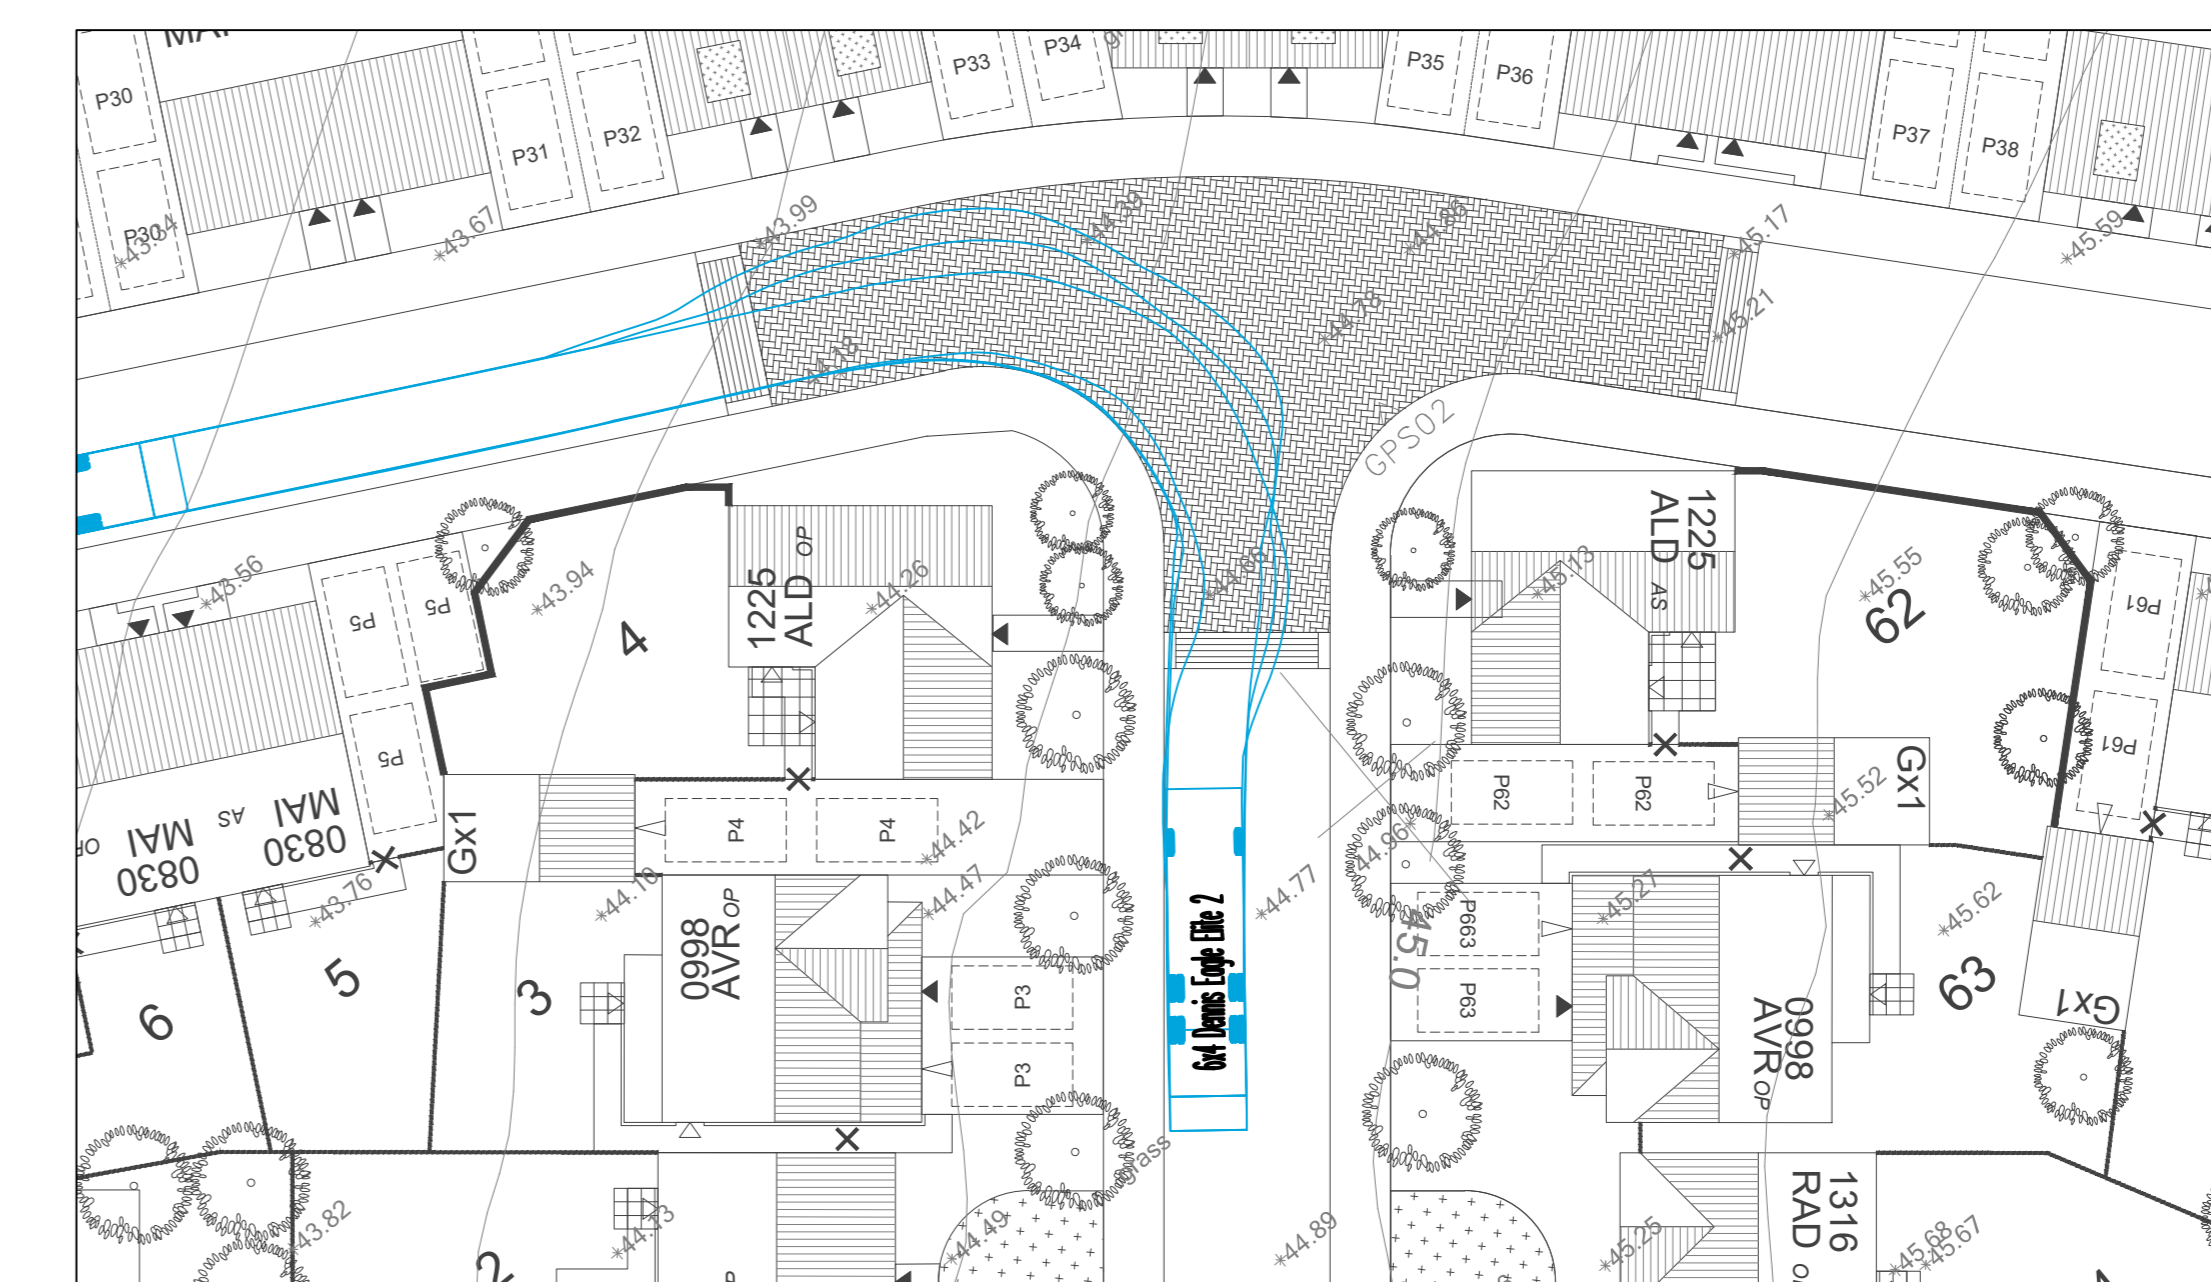

Extract Layout (1:250)

Rev	Date	Description	By

Dimensions to be verified on site. This drawing should not be scaled. Use figure dimensions only. Any discrepancies should be referred to the Engineer prior to work being put in hand. This drawing is copyright.

QuadConsult Limited
 11, 12, 13,1000.

Client: **BARRATT HOMES**
Build the new.

Land North of B4265, Boverton

Vehicle Tracking
 11.22m Refuse

PLANNING

Design No	Rev	Checked By	Date	Scale @ A3 size
RWP	RWP	SM	Aug 17	1:250
Project No	Drawing No	Revision		
14009	C/350	5		