



Section A-A




Section B-B



Section C-C



Section D-D

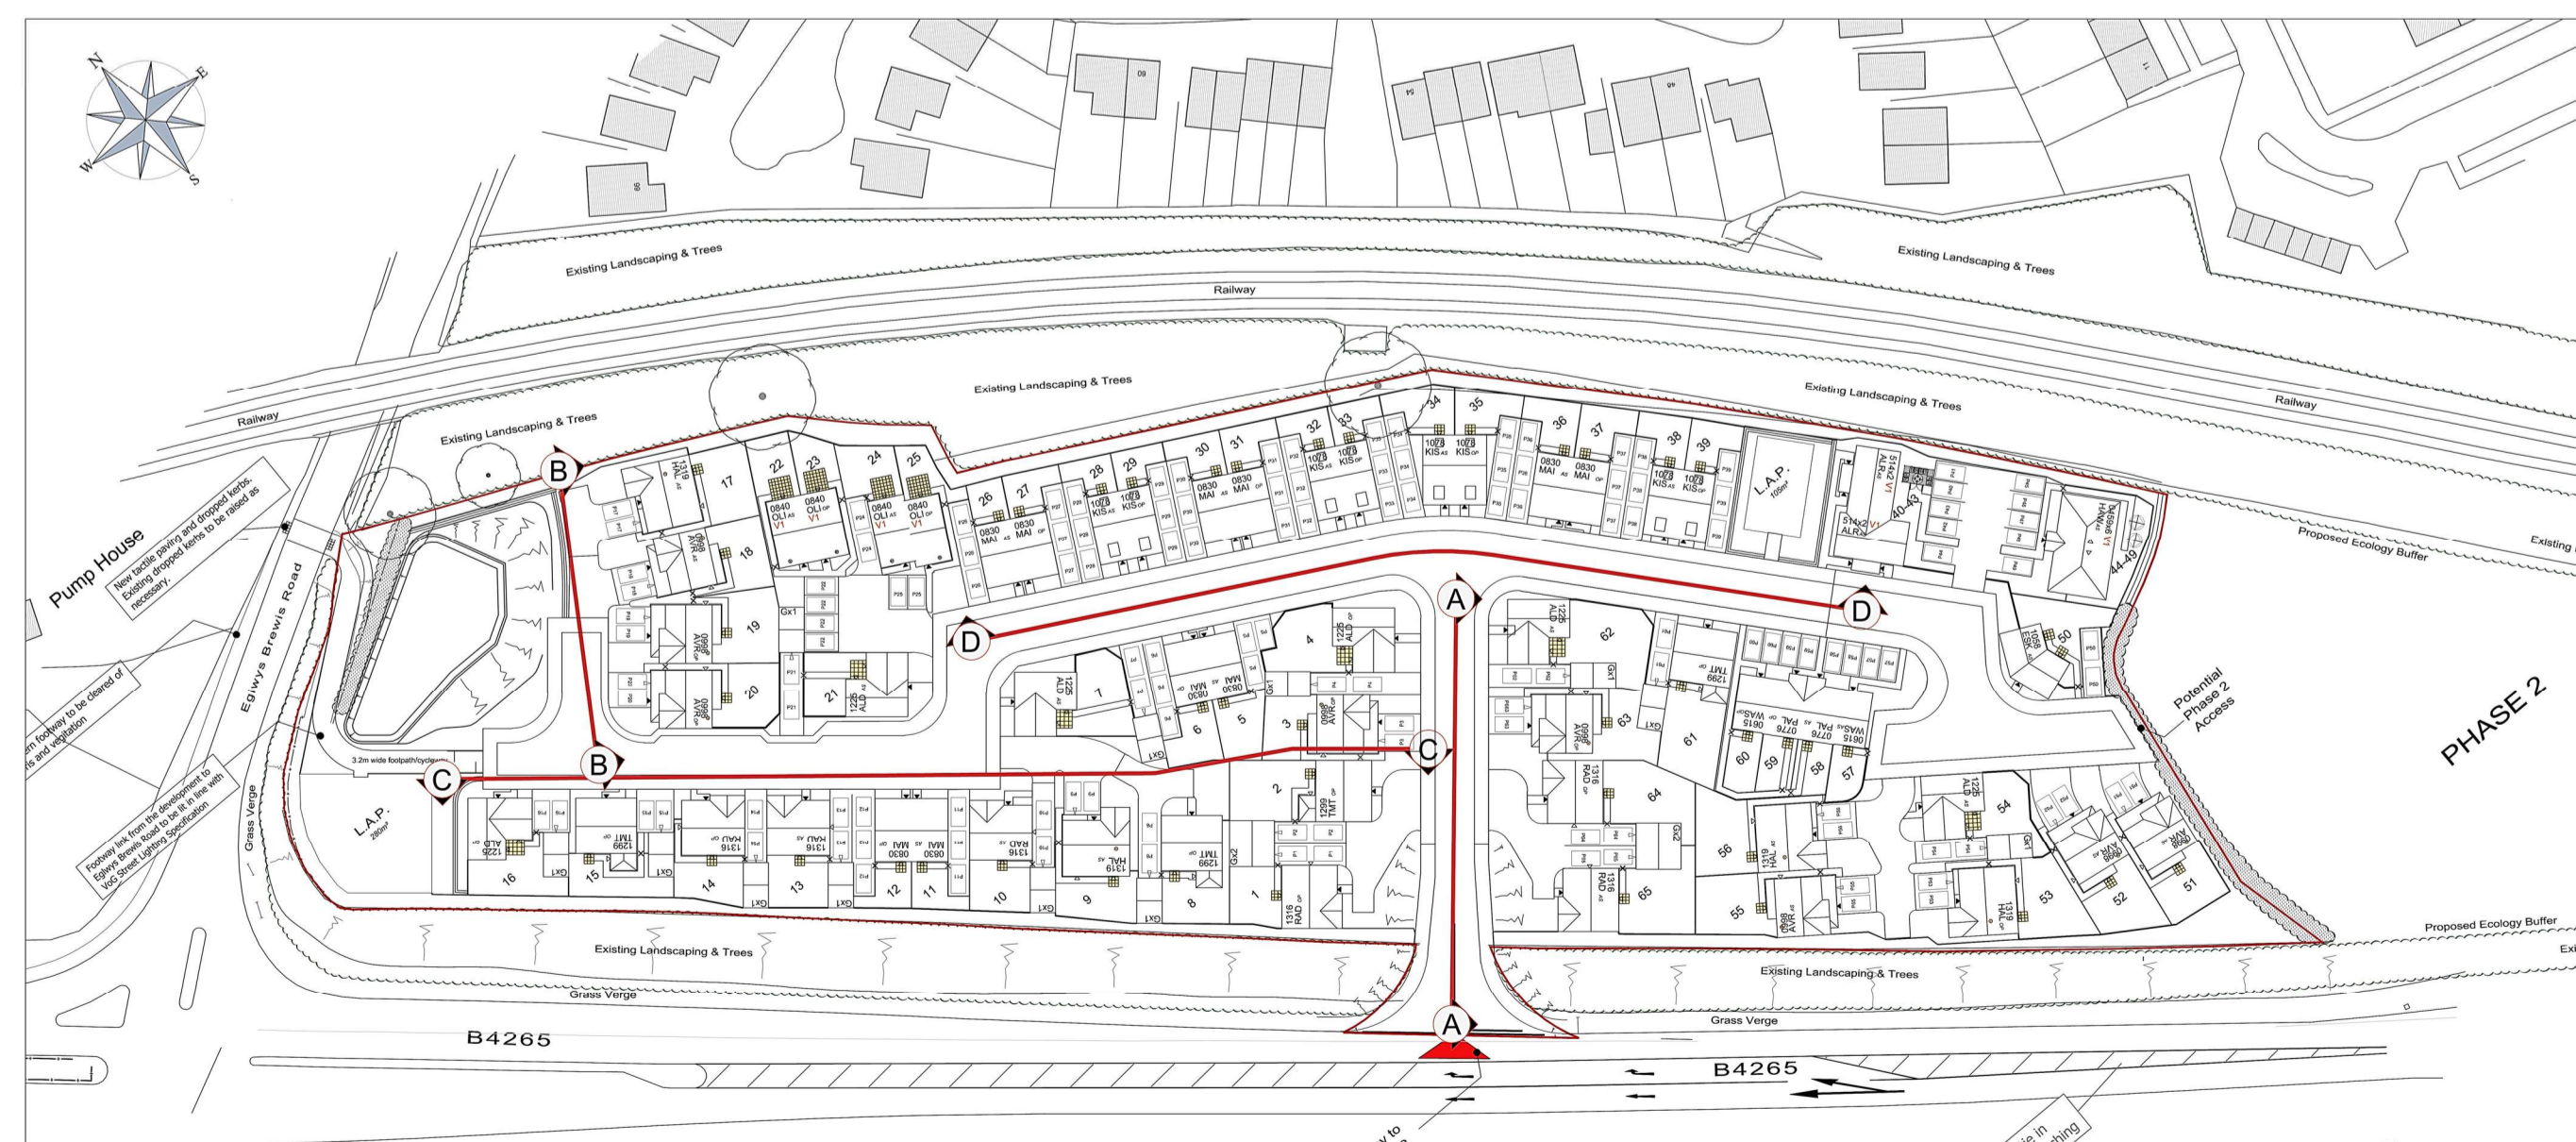

Site Layout (Scale 1:1000)

REV.	DESCRIPTION	DATE
A	Layout updated, minor adjustment to site road.	04.10.10

CLIENT  
Barratt Homes South Wales

JOB TITLE  
Land North of B4265, Boverton

DRAWING TITLE  
Street Scenes

SCALE @ A1	DATE	DRAWN BY
1:200	September '17	RW
JOB NO.	DRAWING NO.	REVISION
1363	SS-05	A



10 Gold Tops  
Newport  
NP20 4PH

t. 01633 844970  
e. info@hammond-ltd.co.uk

[www.hammond-ltd.co.uk](http://www.hammond-ltd.co.uk)

© Hammond Architectural Limited 2017  
Figured dimensions must be taken in preference to scaled dimensions and any discrepancies are to be referred to Hammond Architectural Ltd. Contractors, subcontractors and suppliers must verify all dimensions on site before commencing any work or making any workshop drawings.