



THE VALE OF  
GLAMORGAN COUNCIL  
TOWN AND COUNTRY PLANNING ACT 1990  
**APPROVED**  
SUBJECT TO COMPLIANCE WITH CONDITIONS (IF ANY)

ALL DIMENSIONS TO BE CHECKED ON SITE.  
DO NOT SCALE THIS DRAWING.  
ALL DISCREPANCIES TO BE REPORTED IMMEDIATELY.  
© COPYRIGHT

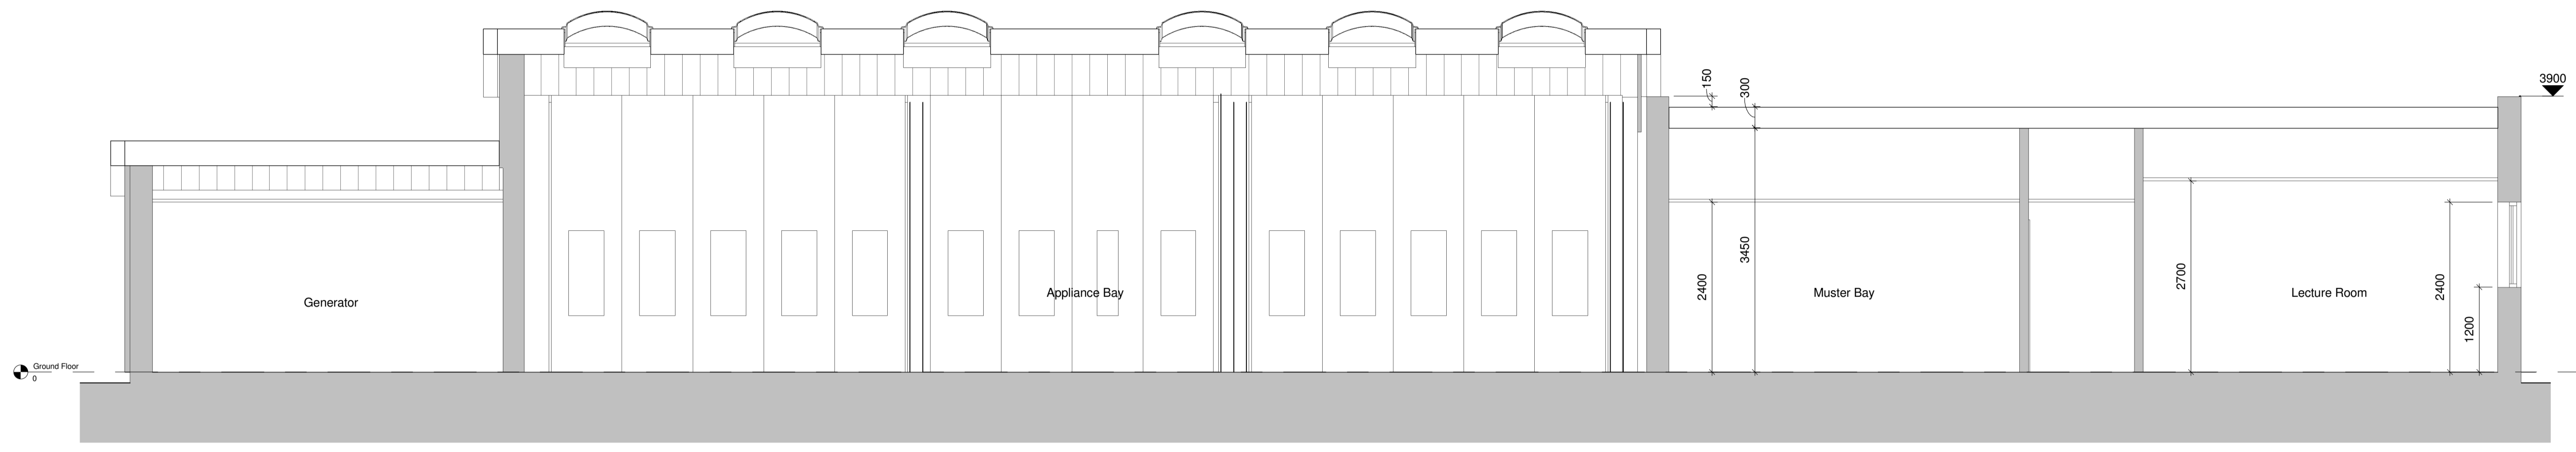

Section AA  
1 : 50

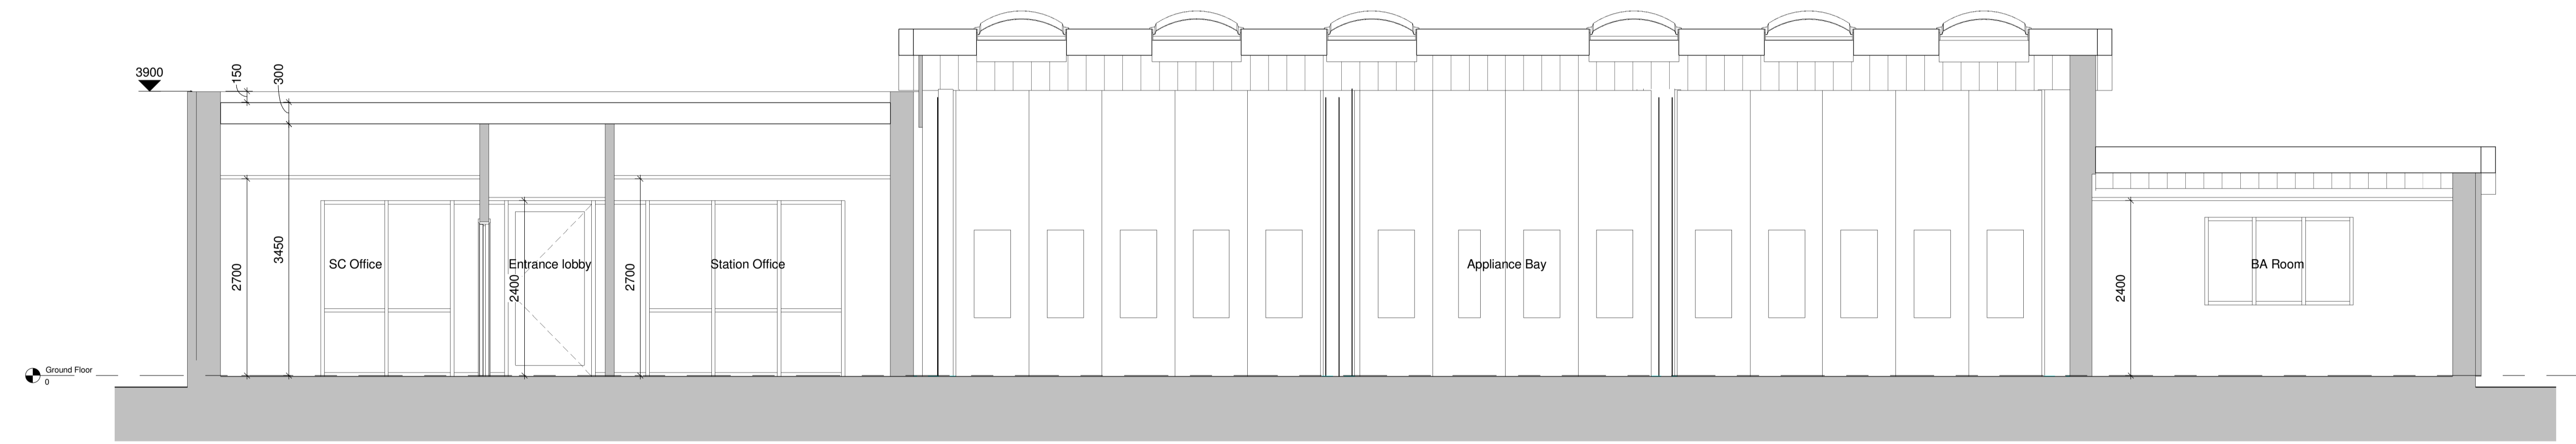

Section BB  
1 : 50

No.	Revision Description	Date	By

CLIENT  
SOUTH WALES FIRE &  
RESCUE SERVICE

**EPT PARTNERSHIP**  
ARCHITECTS  
PENSEIRI  
TY CEFN, RECTORY ROAD  
CANTON, CARDIFF CF5 1QL  
TEL : 029 20 344 966  
FAX : 029 20 344 942  
ept@eptpartnership.com  
www.eptpartnership.com

PROJECT  
PENARTH FIRE STATION

TITLE  
PROPOSED SECTIONS A-A &  
B-B

Drawn : JM Date : 14/08/14 Checked : MP  
Scale : Original sheet size :  
1 : 50 A1

- DRAWING STATUS
- Design Development
  - Tender
  - Design Development Pre-Construction
  - Construction
  - Record

Project No Dwg No Revision  
**10323 2004**