



ALL DIMENSIONS TO BE CHECKED ON SITE.  
DO NOT SCALE THIS DRAWING.  
ALL DISCREPANCIES TO BE REPORTED IMMEDIATELY.  
© COPYRIGHT

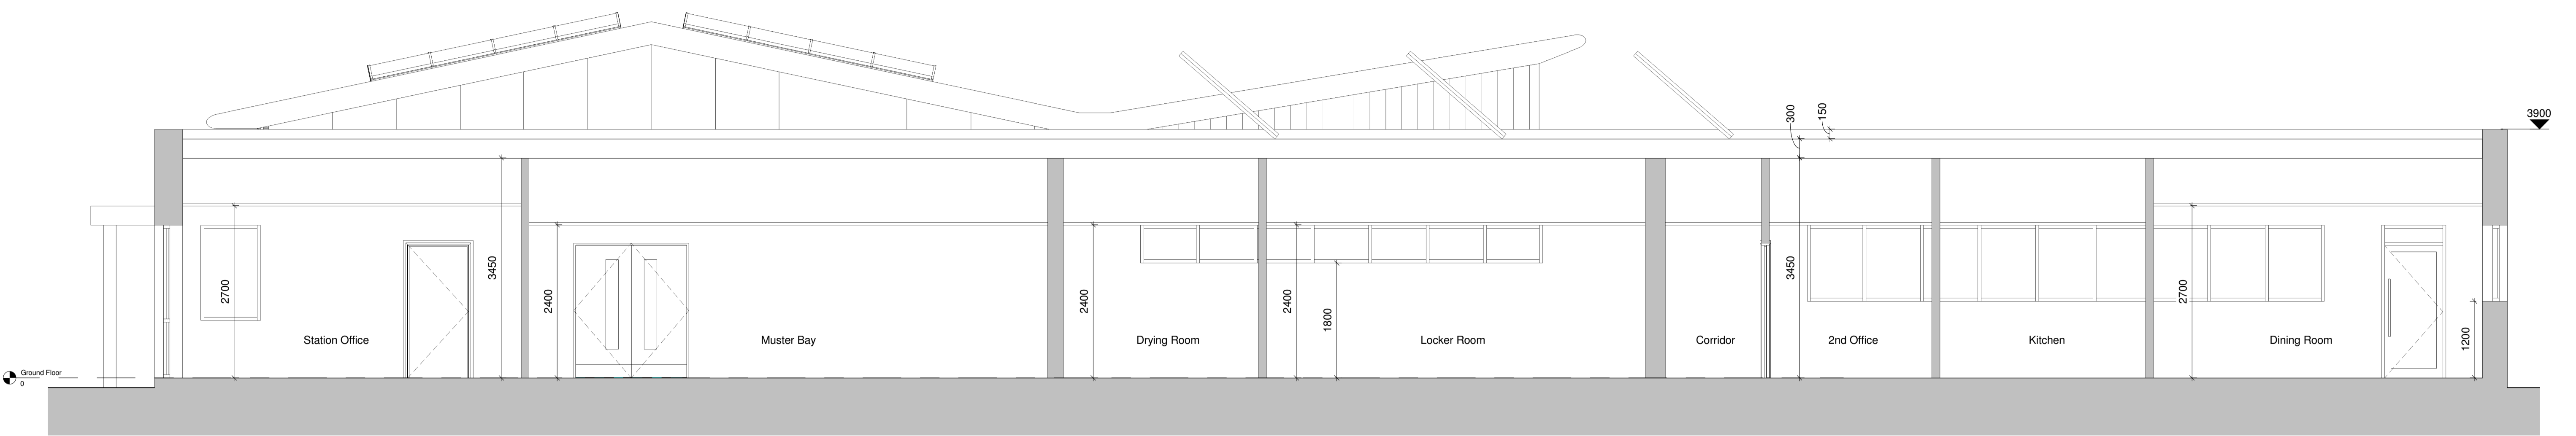

Section CC  
1 : 50

THE VALE OF  
GLAMORGAN COUNCIL  
TOWN AND COUNTRY PLANNING ACT 1990  
**APPROVED**  
SUBJECT TO COMPLIANCE WITH CONDITIONS (IF ANY)

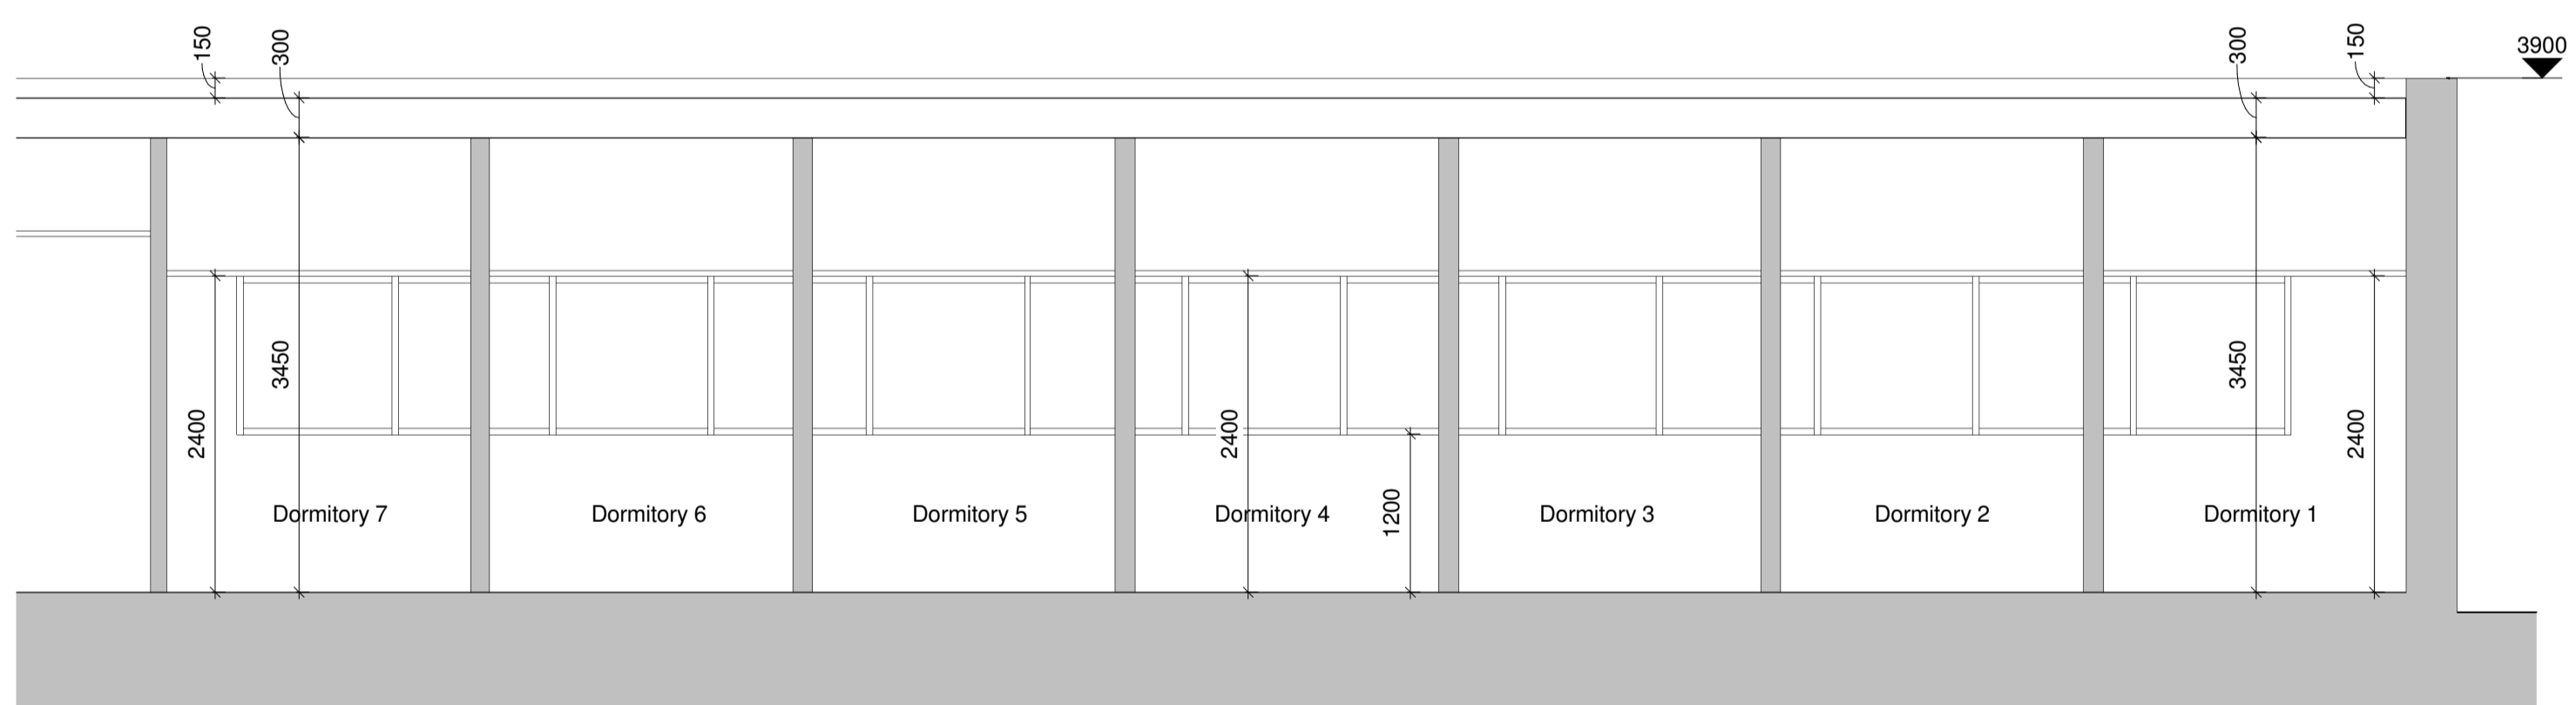

Section DD  
1 : 50

No.	Revision Description	Date	By
CLIENT SOUTH WALES FIRE & RESCUE SERVICE			
 ARCHITECTS PENSEIRI TY CEFN, RECTORY ROAD CANTON, CARDIFF CF5 1QL TEL : 029 20 344 966 FAX : 029 20 344 942 ept@eptpartnership.com www.eptpartnership.com			
PROJECT PENARTH FIRE STATION			
TITLE PROPOSED SECTION C-C & D-D			
Drawn : JM Date : 14/08/14 Checked : MP			
Scale : 1 : 50 Original sheet size : A1			
DRAWING STATUS			
<input checked="" type="checkbox"/> Design Development <input type="checkbox"/> Tender <input type="checkbox"/> Design Development Pre-Construction <input type="checkbox"/> Construction <input type="checkbox"/> Record			
Project No 10323 Dwg No 2005 Revision			