


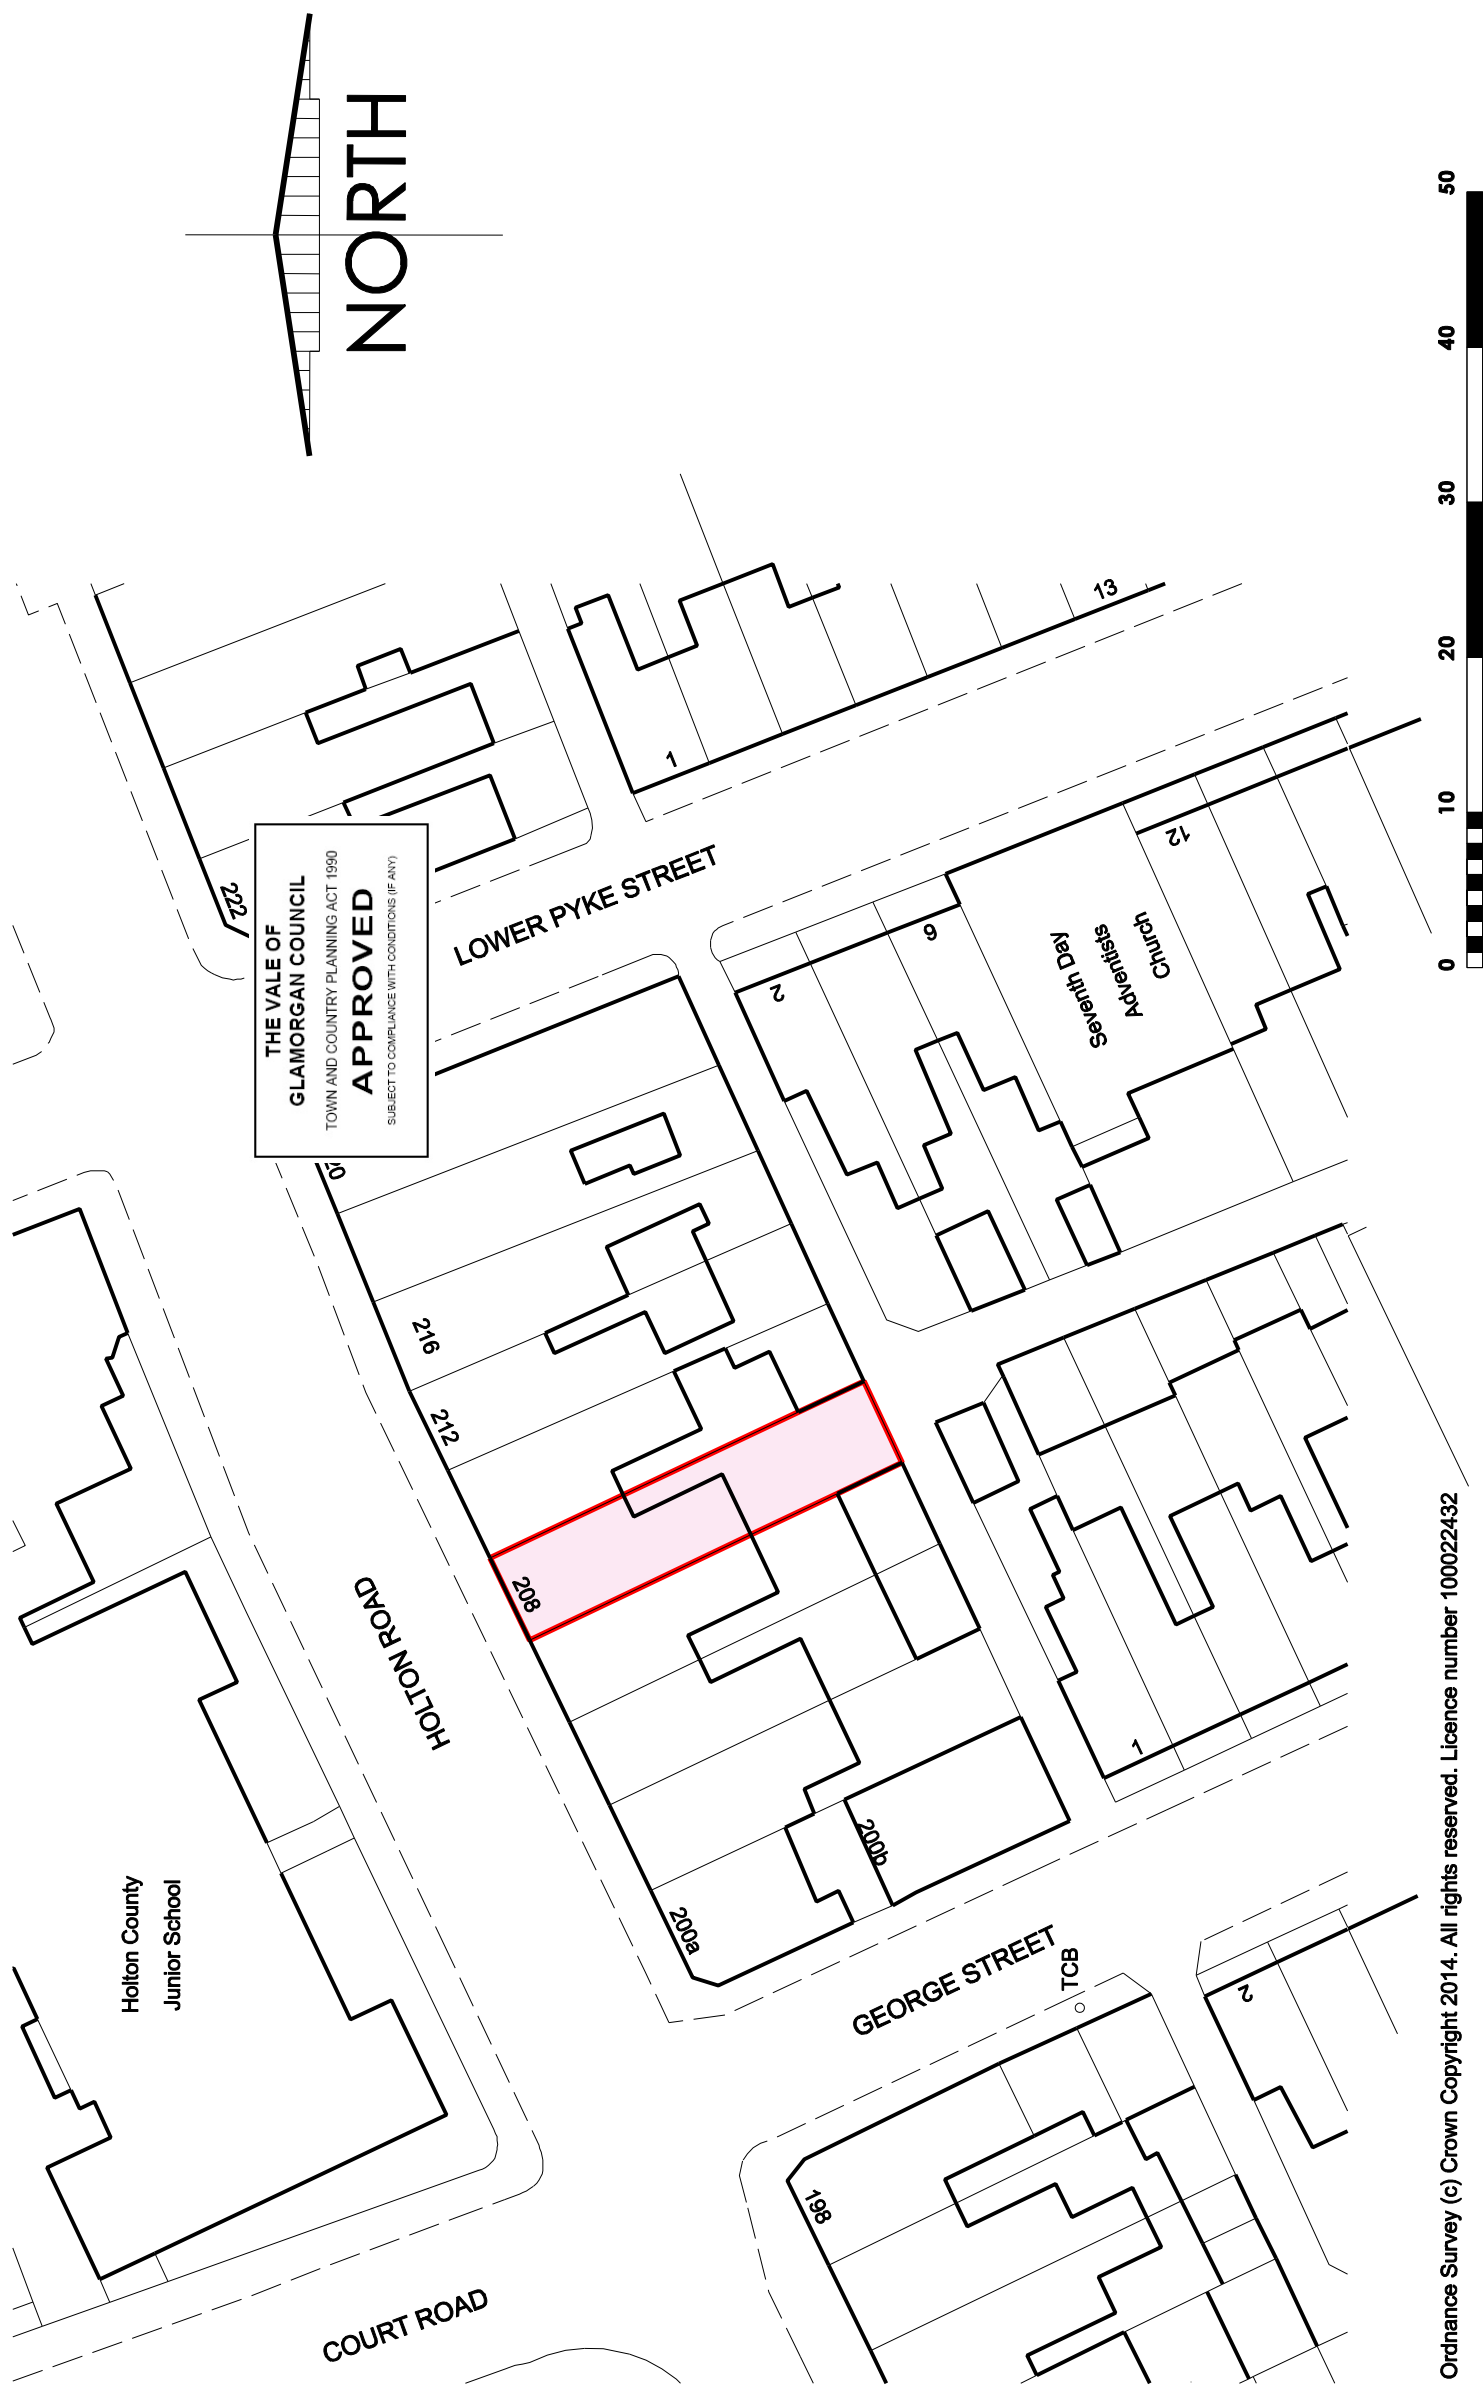

mjp building design ltd
 building design, project management, energy assessments
 Ty Onnen, Briary Way, Brackla, Bridgend, Mid Glamorgan, CF31 2PT.
 Telephone / Fax(01656) 669610 Mobile 07768 241938
 email martyn.page@btconnect.com

client
 EASYLIVING LTD
 project
 ALTERATIONS AT 208 HOLTON ROAD, BARRY
 title
 LOCATION PLAN

date
 07.2014
 scale
 1 : 500 @ A3
 drawing number
 808/PA/
 01



THE VALE OF
 GLAMORGAN COUNCIL
 TOWN AND COUNTRY PLANNING ACT 1990
APPROVED
 SUBJECT TO COMPLIANCE WITH CONDITIONS (IF ANY)

Ordnance Survey (c) Crown Copyright 2014. All rights reserved. Licence number 100022432