



NOTES:
 1. Shopfront heights and widths maintained as existing.
 2. Existing brick columns and lower rendered fascia over retained, refurbished and redecorated in masonry paint.
 3. Existing rwp to rhs retained & refurbished.
 4. All refurbishment works to be carried out on a 'Like for Like basis' and to Conservation Officer approval.
READ IN CONJUNCTION WITH P01 & P02

**THE VALE OF
 GLAMORGAN COUNCIL**
 TOWN AND COUNTRY PLANNING ACT 1990
APPROVED
 SUBJECT TO COMPLIANCE WITH CONDITIONS (IF ANY)

Fascia panel framed with 50mm moulding, decorated in SIGNAL GREY to match shopfront

FASCIA PANEL - Fascia height lines through with neighbouring fascias
 See Tech Signs details accompanying the application for all signage details, colours and specifications

PROJECTING SIGN
 See Tech Signs details accompanying the application for all signage details, colours and specifications

MENU BOX - fitted internally -
 See Tech Signs details accompanying the application for all signage details, colours and specifications

aluminium shopfront RAL coated to match 7024 - Signal Grey

silver diamond manifestations on clear film to inside face of glazing


polished grey granite stall riser to match shopfront, colour - height lines through with adjacent stall risers

single line of silver diamond manifestations on clear film to inside face of glazing to all of internal lobby

brushed s/s letter box

RAL coated aluminium shopfront and Doc M compliant entrance door with brushed s/s pull handle - SHOPFRONT RAL 7024, SIGNAL GREY

ELEVATION OF SHOPFRONT

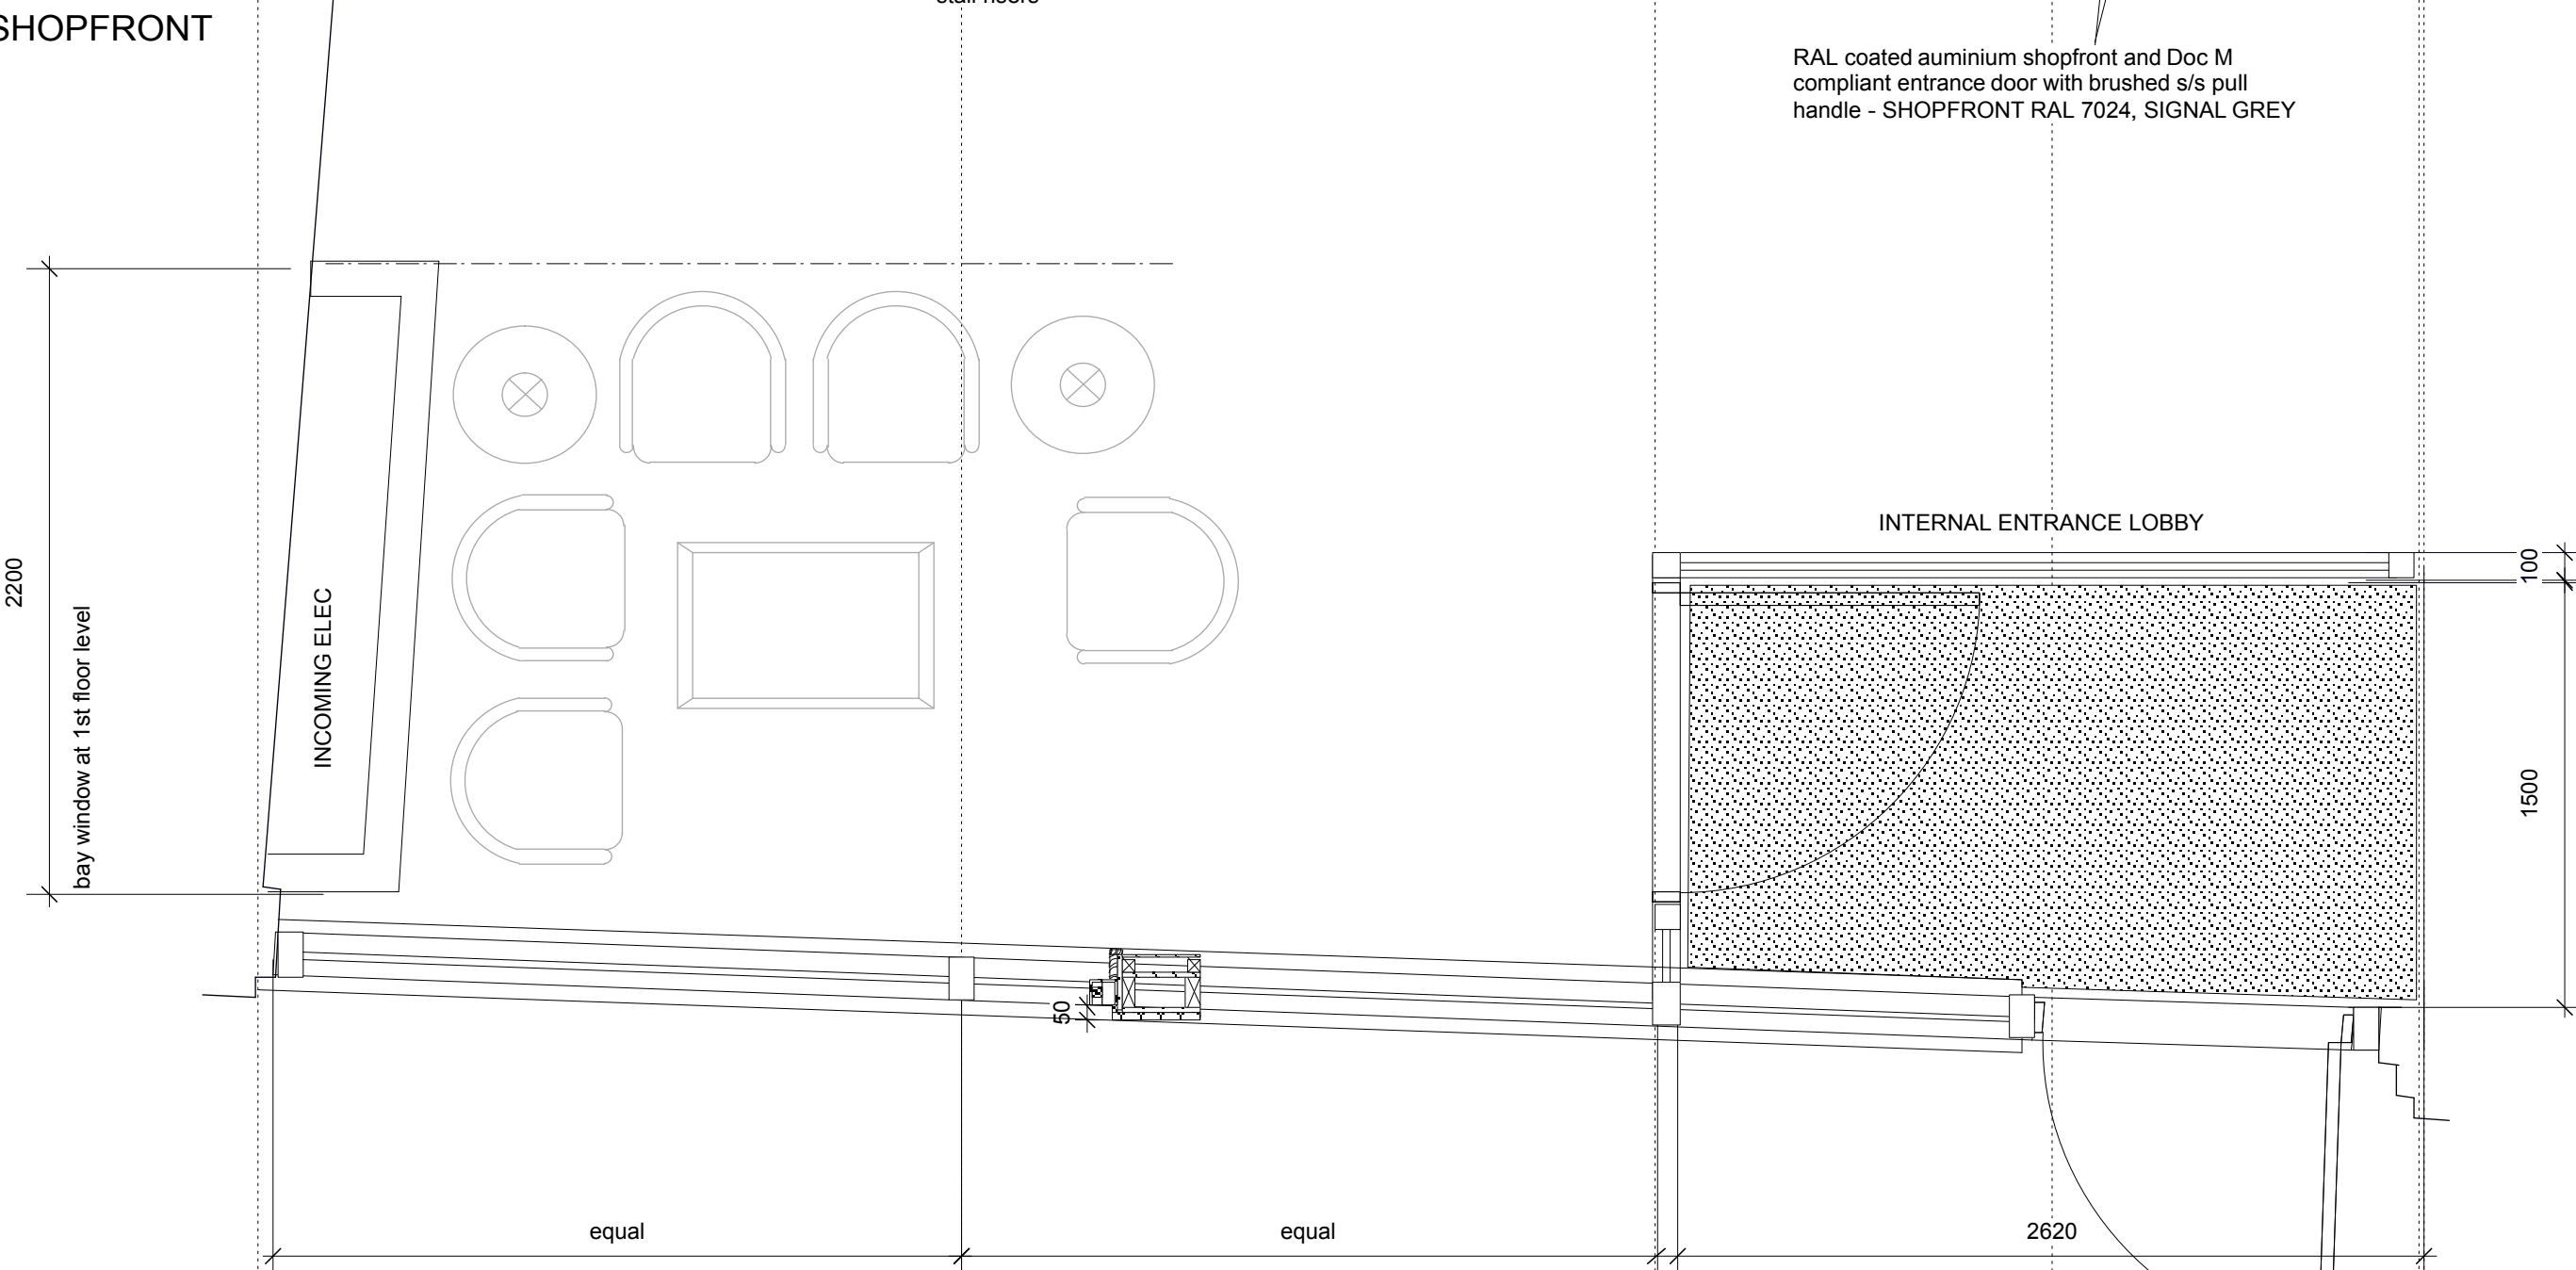

PLAN OF SHOPFRONT

FASCIA SIGN

existing stone surrounds retained refurbished and redecorated in CONCRETE GREY masonry paint

toughened glass double glazed shopfront in RAL coated aluminium frame

WINDSOR ROAD

RESTAURANT INTERIOR

SECTION AA THRU SHOPFRONT

Client: PREZZO PLC
 Job title: 16 WINDSOR ROAD, PENARTH, WALES CF64 1HJ
 Draw title: 1:25 SHOPFRONT DETAILS
 Date: 28/05/2024
 Job no: 285
 Draw no: P03
 Revision: A1
 Scale: 1:25

planning application

1 meter SCALE BAR

5 meters