


**THE VALE OF
GLAMORGAN COUNCIL**
TOWN AND COUNTRY PLANNING ACT 1990
APPROVED
SUBJECT TO COMPLIANCE WITH CONDITIONS (IF ANY)

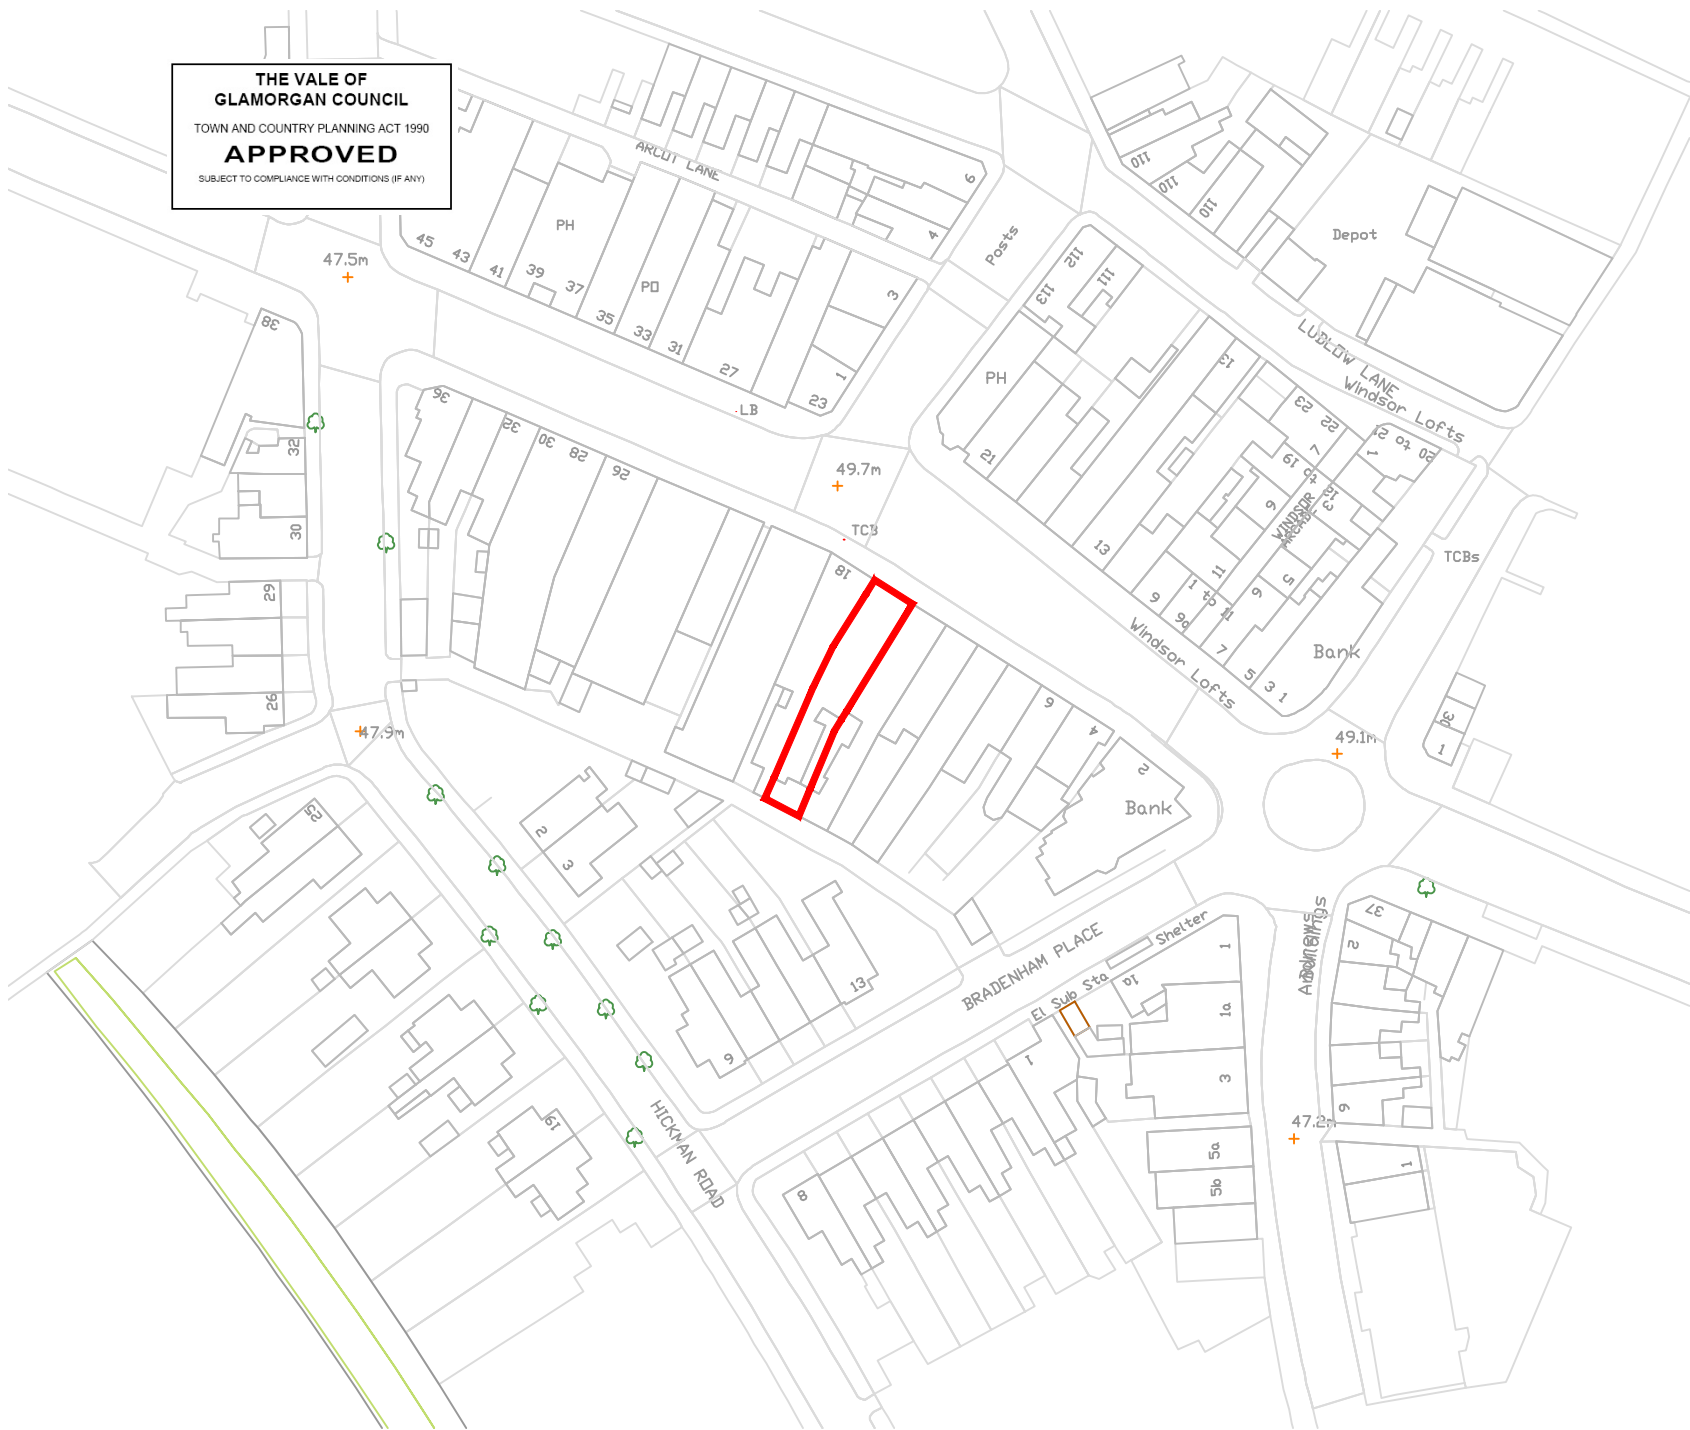

© 2013 RPS Group

- Notes
1. This drawing has been prepared in accordance with the scope of RPS's appointment with its client and is subject to the terms and conditions of that appointment. RPS accepts no liability for any use of this document other than by its client and only for the purposes for which it was prepared and provided.
 2. If received electronically it is the recipient's responsibility to print to correct scale. Only written dimensions should be used.

Rev	Description	Date	Initial	Checked



Park House, Greyfriars Road, Cardiff, CF10 3AF
T: +44(0)29 2066 8662 E: rpsca@rpsgroup.com F: +44(0)29 2066 8622

Client **PREZZO PLC**
Project **16 WINDSOR ROAD PENARTH**
Title **SITE LOCATION PLAN**

Status PLANNING	Drawn By GG	PM/Checked by DW
Job Ref JPW0459	Scale @ A4 1:1250	Date Created AUG 2014

Drawing Number JPW0459-001	Rev -
--------------------------------------	-----------------