

Window displayed menu


PREZZO

THE VALE OF GLAMORGAN COUNCIL
SUPERSEDED

Position of projected sign

Window displayed menu - 1 off



Scale 1:10
Folded 1.2mm descaled stainless steel box is finished black satin.
Fret cut text has push through 5mm opal 050 acrylic letters.
Fitted with a rear hinge and chrome lock.
Window is backed up with a 6mm clear laminated glass panel.
3mm opal 040 acrylic menu insert with a standard black pin board.
Internally illuminated from low energy white LEDs being fitted in the top recess.
Fixed over vertical 30x30mm SHS brushed stainless steel posts which are located immediately behind the glazing.

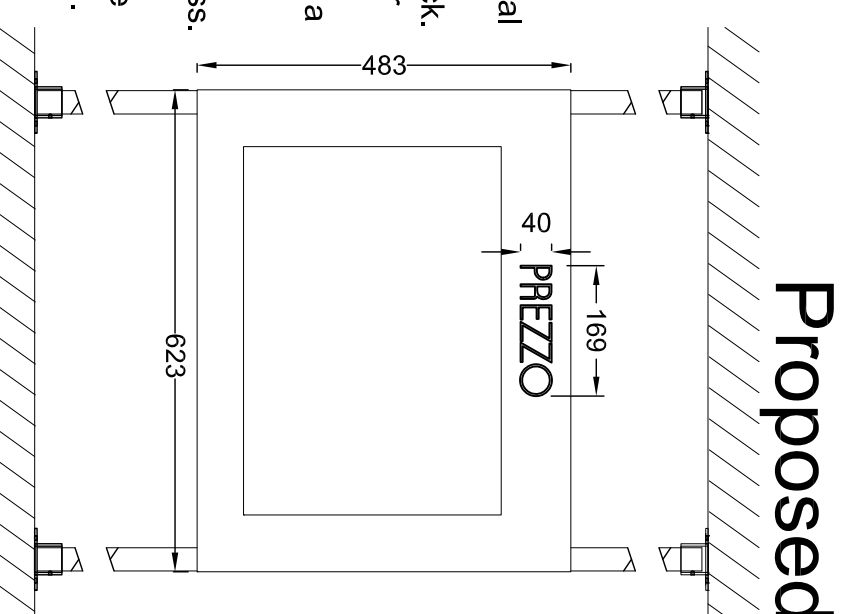

Proposed

Projected Sign - 1 off


Scale 1:10
Manufactured from an 8mm aluminium panel with a reverse fixed architrave border, all of which is finished satin black.
Text is flat cut 1.2mm mirror polished stainless steel with 5mm chamfered white 069 acrylic bonded to the front. Letters are bonded to the hanging panel.
Panel fixes to a mild steel projecting arm finished eggshell black.
Externally illuminated by black troughs fitted with low energy white LEDs.

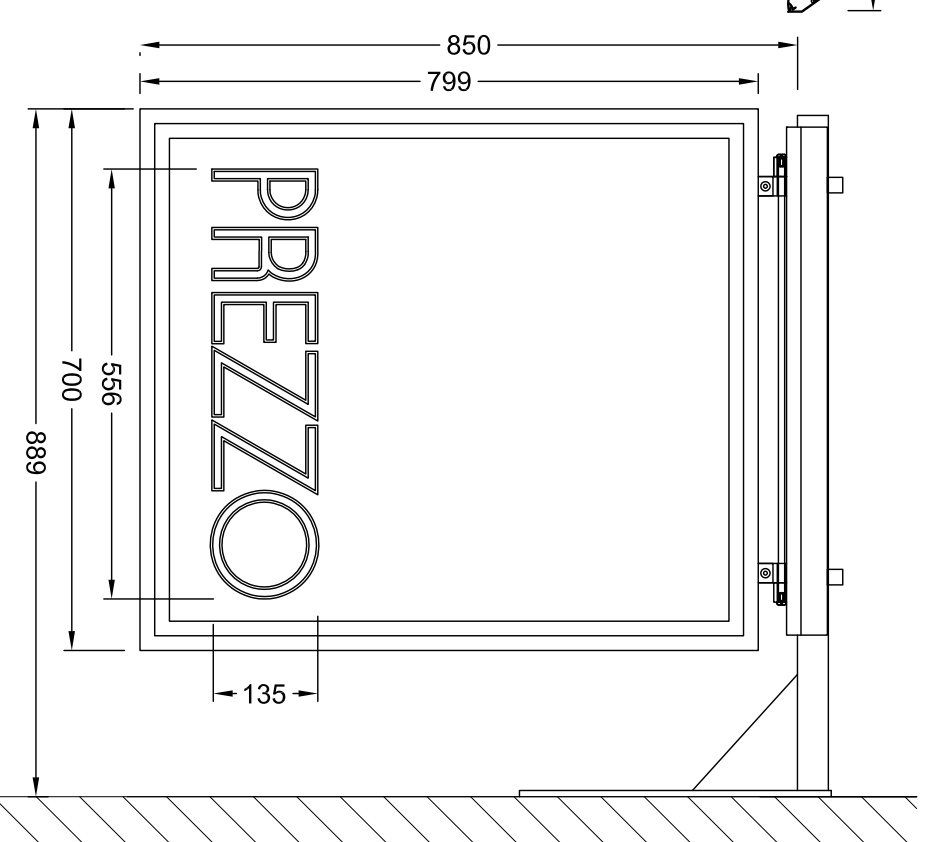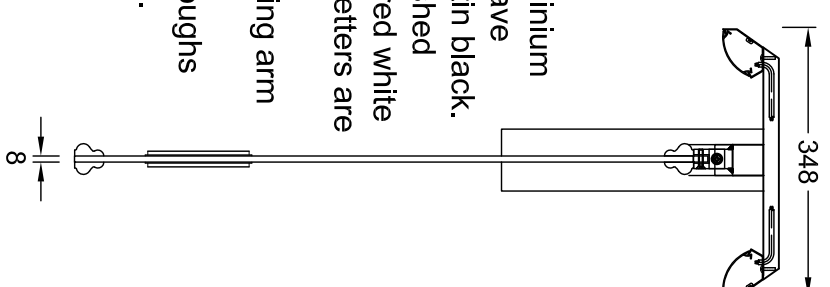

Section A-A through the text and lightline
Scale 1:10
Folded and welded 2.5mm aluminium fascia panel is finished black satin.

Built-up letters have 1.2mm mirror polished stainless steel returns and faces.
Chamfered 5mm white 069 acrylic is bonded to the faces.
Rebated 10mm opal 030 acrylic backs.
Fitted with low energy white LEDs for halo illumination.

Light lines are mirror polished stainless steel channels.
Chamfered 5mm white 069 acrylic is bonded to the face.
Rebated 15mm opal 030 acrylic back.
Fitted with low energy white LEDs for halo illumination.

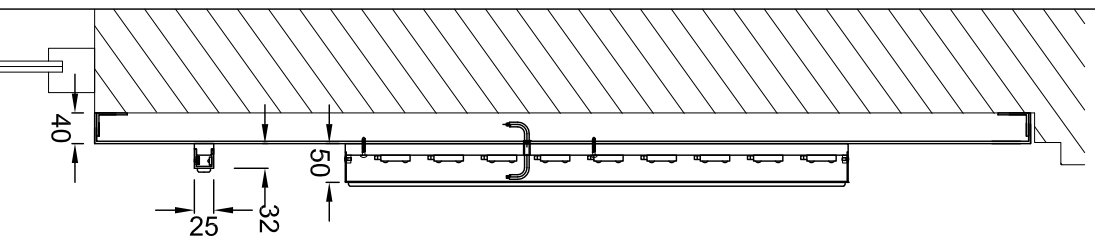

A Halo illuminated fascia
Externally illuminated proj sign

21/08/14



Technical Signs
Floor 1 - Unit 3
Hille Business Centre
132 St Albans Road
Watford, Herts, WD24 4AE
Tel: 01923 811999
Fax: 01923 811998
E-mail: info@technicalsigns.co.uk

Client: Prezzo		Address/job details 16 Windsor Rd Pernarth CF64 1HU	
Job No		Proposed Signs	
Drawn by DN	Date 13/08/14	Job No	Drawing No
Scale As specified (A3)	Rev A		