



SOUTH ELEVATION


THE VALE OF
GLAMORGAN COUNCIL
TOWN AND COUNTRY PLANNING ACT 1990
APPROVED
SUBJECT TO COMPLIANCE WITH CONDITIONS (IF ANY)

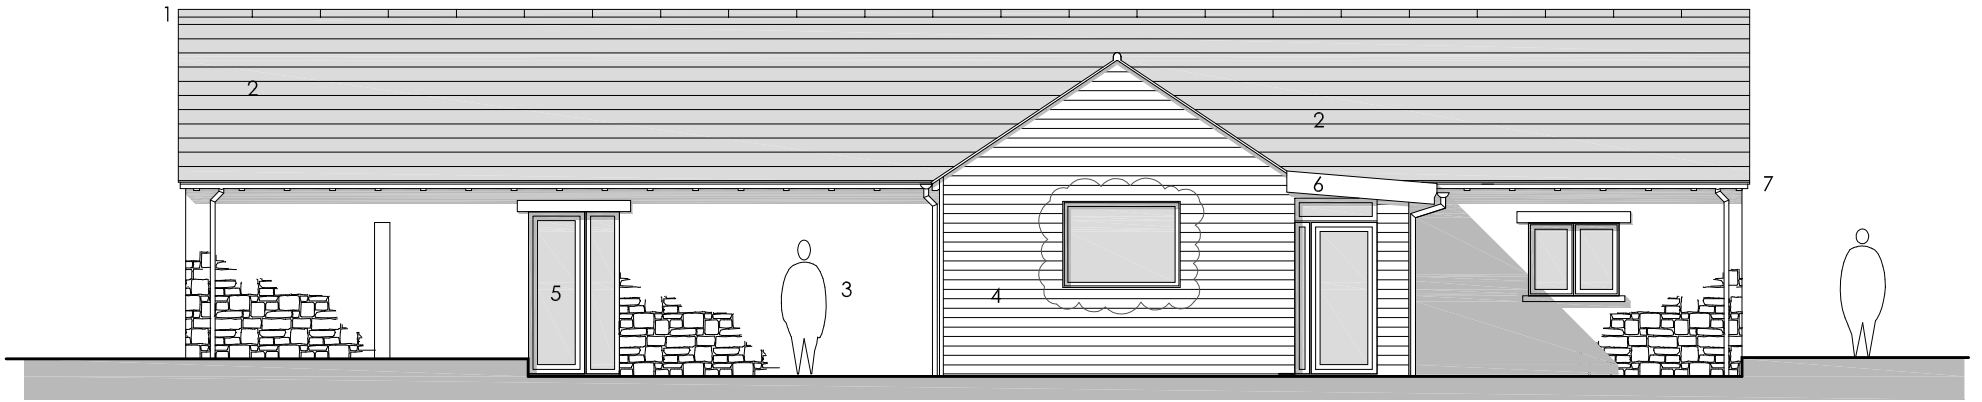

NORTH ELEVATION

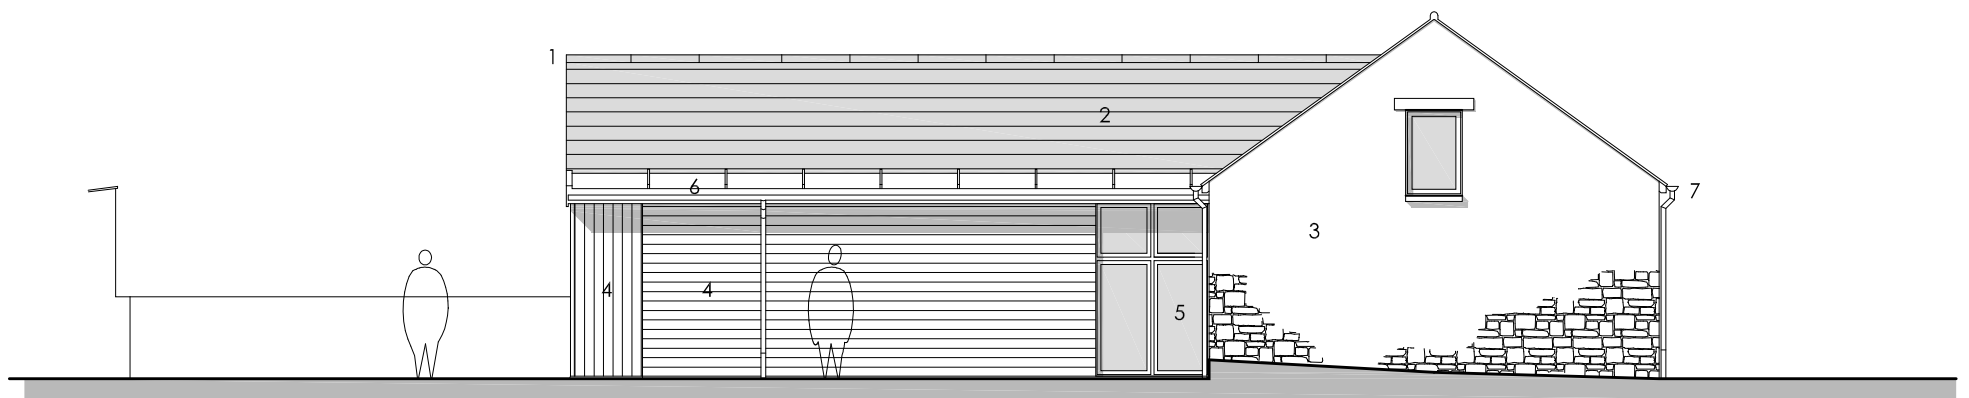

WEST ELEVATION

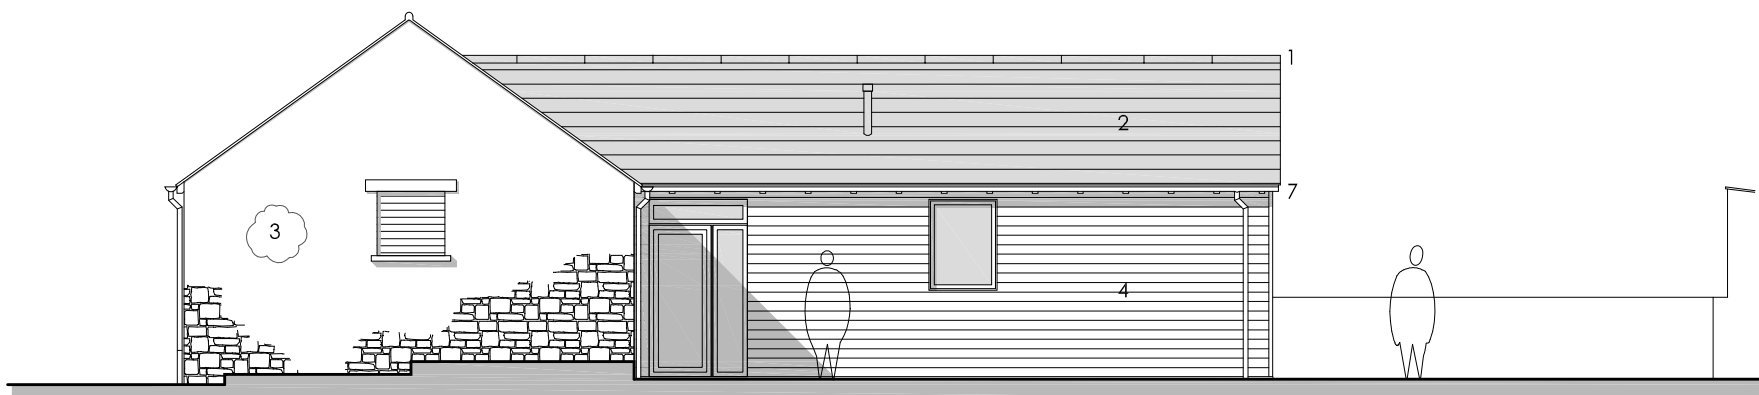

EAST ELEVATION

MATERIALS LEGEND

- 1 LEAD RIDGE
- 2 NATURAL SLATE
- 3 STONE WALLING
- 4 HARDWOOD TIMBER BOARDING NATURAL FINISH
- 5 ALUMINIUM CASEMENT WINDOWS & DOORS - GUNMETAL GREY
- 6 ZINC SEAM ROOF
- 7 ZINC GUTTERS AND RAINWATER GOODS

CONNECTIONSDESIGN
ARCHITECTURE & INTERIORS

PLANNING