


- 1 Stone Facing
- 2 Slate Roofing
- 3 Render
- 4 Timber Cladding
- 5 Aluminium Frame Windows
- 6 Aluminium Frame Doors

**THE VALE OF
GLAMORGAN COUNCIL**

TOWN AND COUNTRY PLANNING ACT 1990

APPROVED

SUBJECT TO COMPLIANCE WITH CONDITIONS (IF ANY)

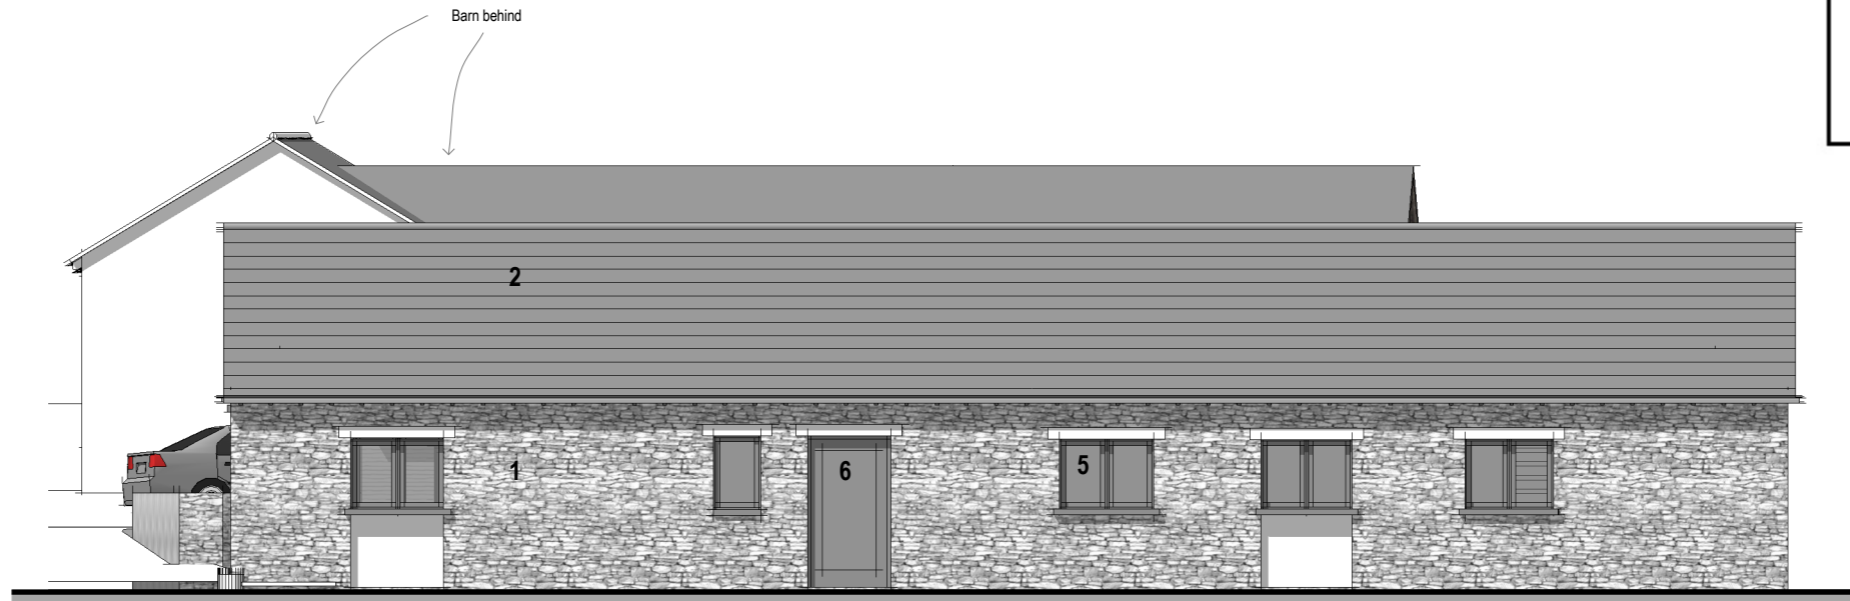

Front (south) Elevation



Rear (north) Elevation

Rev B Study location amended 26 08 14

PLANNING

Project

Barn B

Drawing Title

Proposed Elevations - Front and Rear

Job Num.

J13/34

Drawing Num.

P07

Rev

B

Scale

1:100 @ A3

CONNECTIONS DESIGN

ARCHITECTURE & INTERIORS

21 Penline Road Whitchurch Cardiff CF14 2AA Tel. : 02920 626 521 Fax : 02920 628 800 E-Mail : office.connections-design.co.uk