



THE VALE OF  
GLAMORGAN COUNCIL  
TOWN AND COUNTRY PLANNING ACT 1990  
**REFUSED**

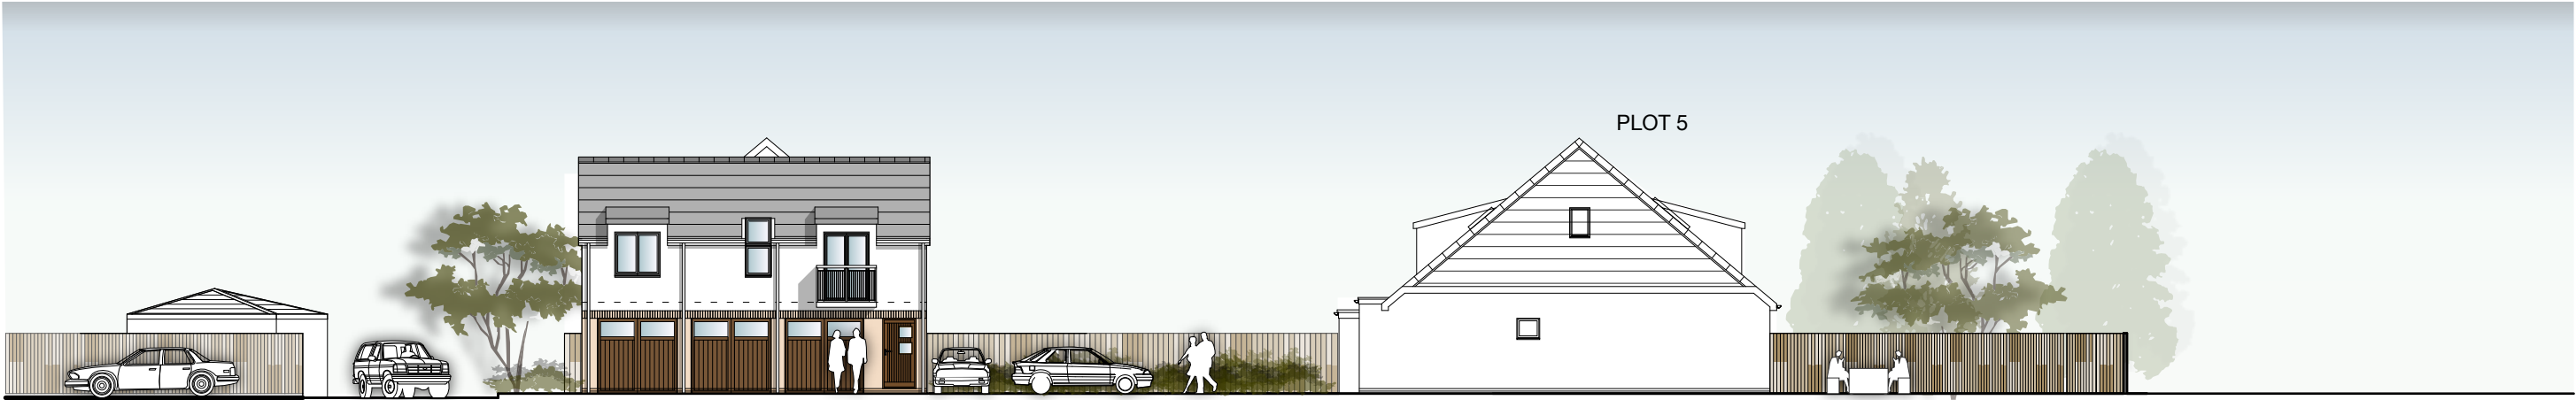

street elevation - front view

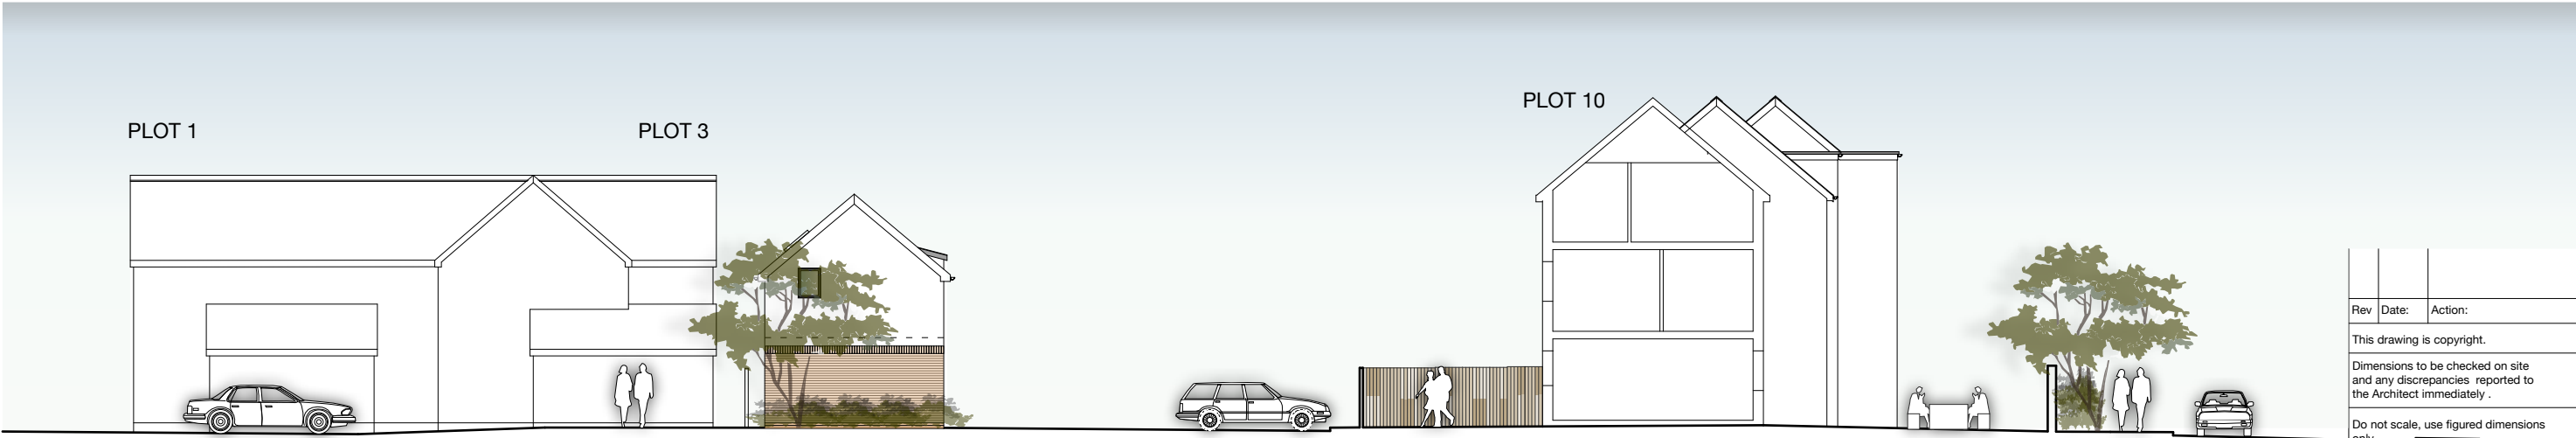

street elevation - side view

planning - street elevations

Rev	Date	Action
This drawing is copyright.		
Dimensions to be checked on site and any discrepancies reported to the Architect immediately.		
Do not scale, use figured dimensions only.		



Miller Contractors Ltd  
Dinas Road, Penarth  
street elevations  
1:200 @ A3  
1837- 503 -  
6 north road, cardiff. cf10 3du  
029 2034 0491  
www.cfw-architects.co.uk