


**THE VALE OF
GLAMORGAN COUNCIL**

TOWN AND COUNTRY PLANNING ACT 1990

APPROVED

SUBJECT TO COMPLIANCE WITH CONDITIONS (IF ANY)

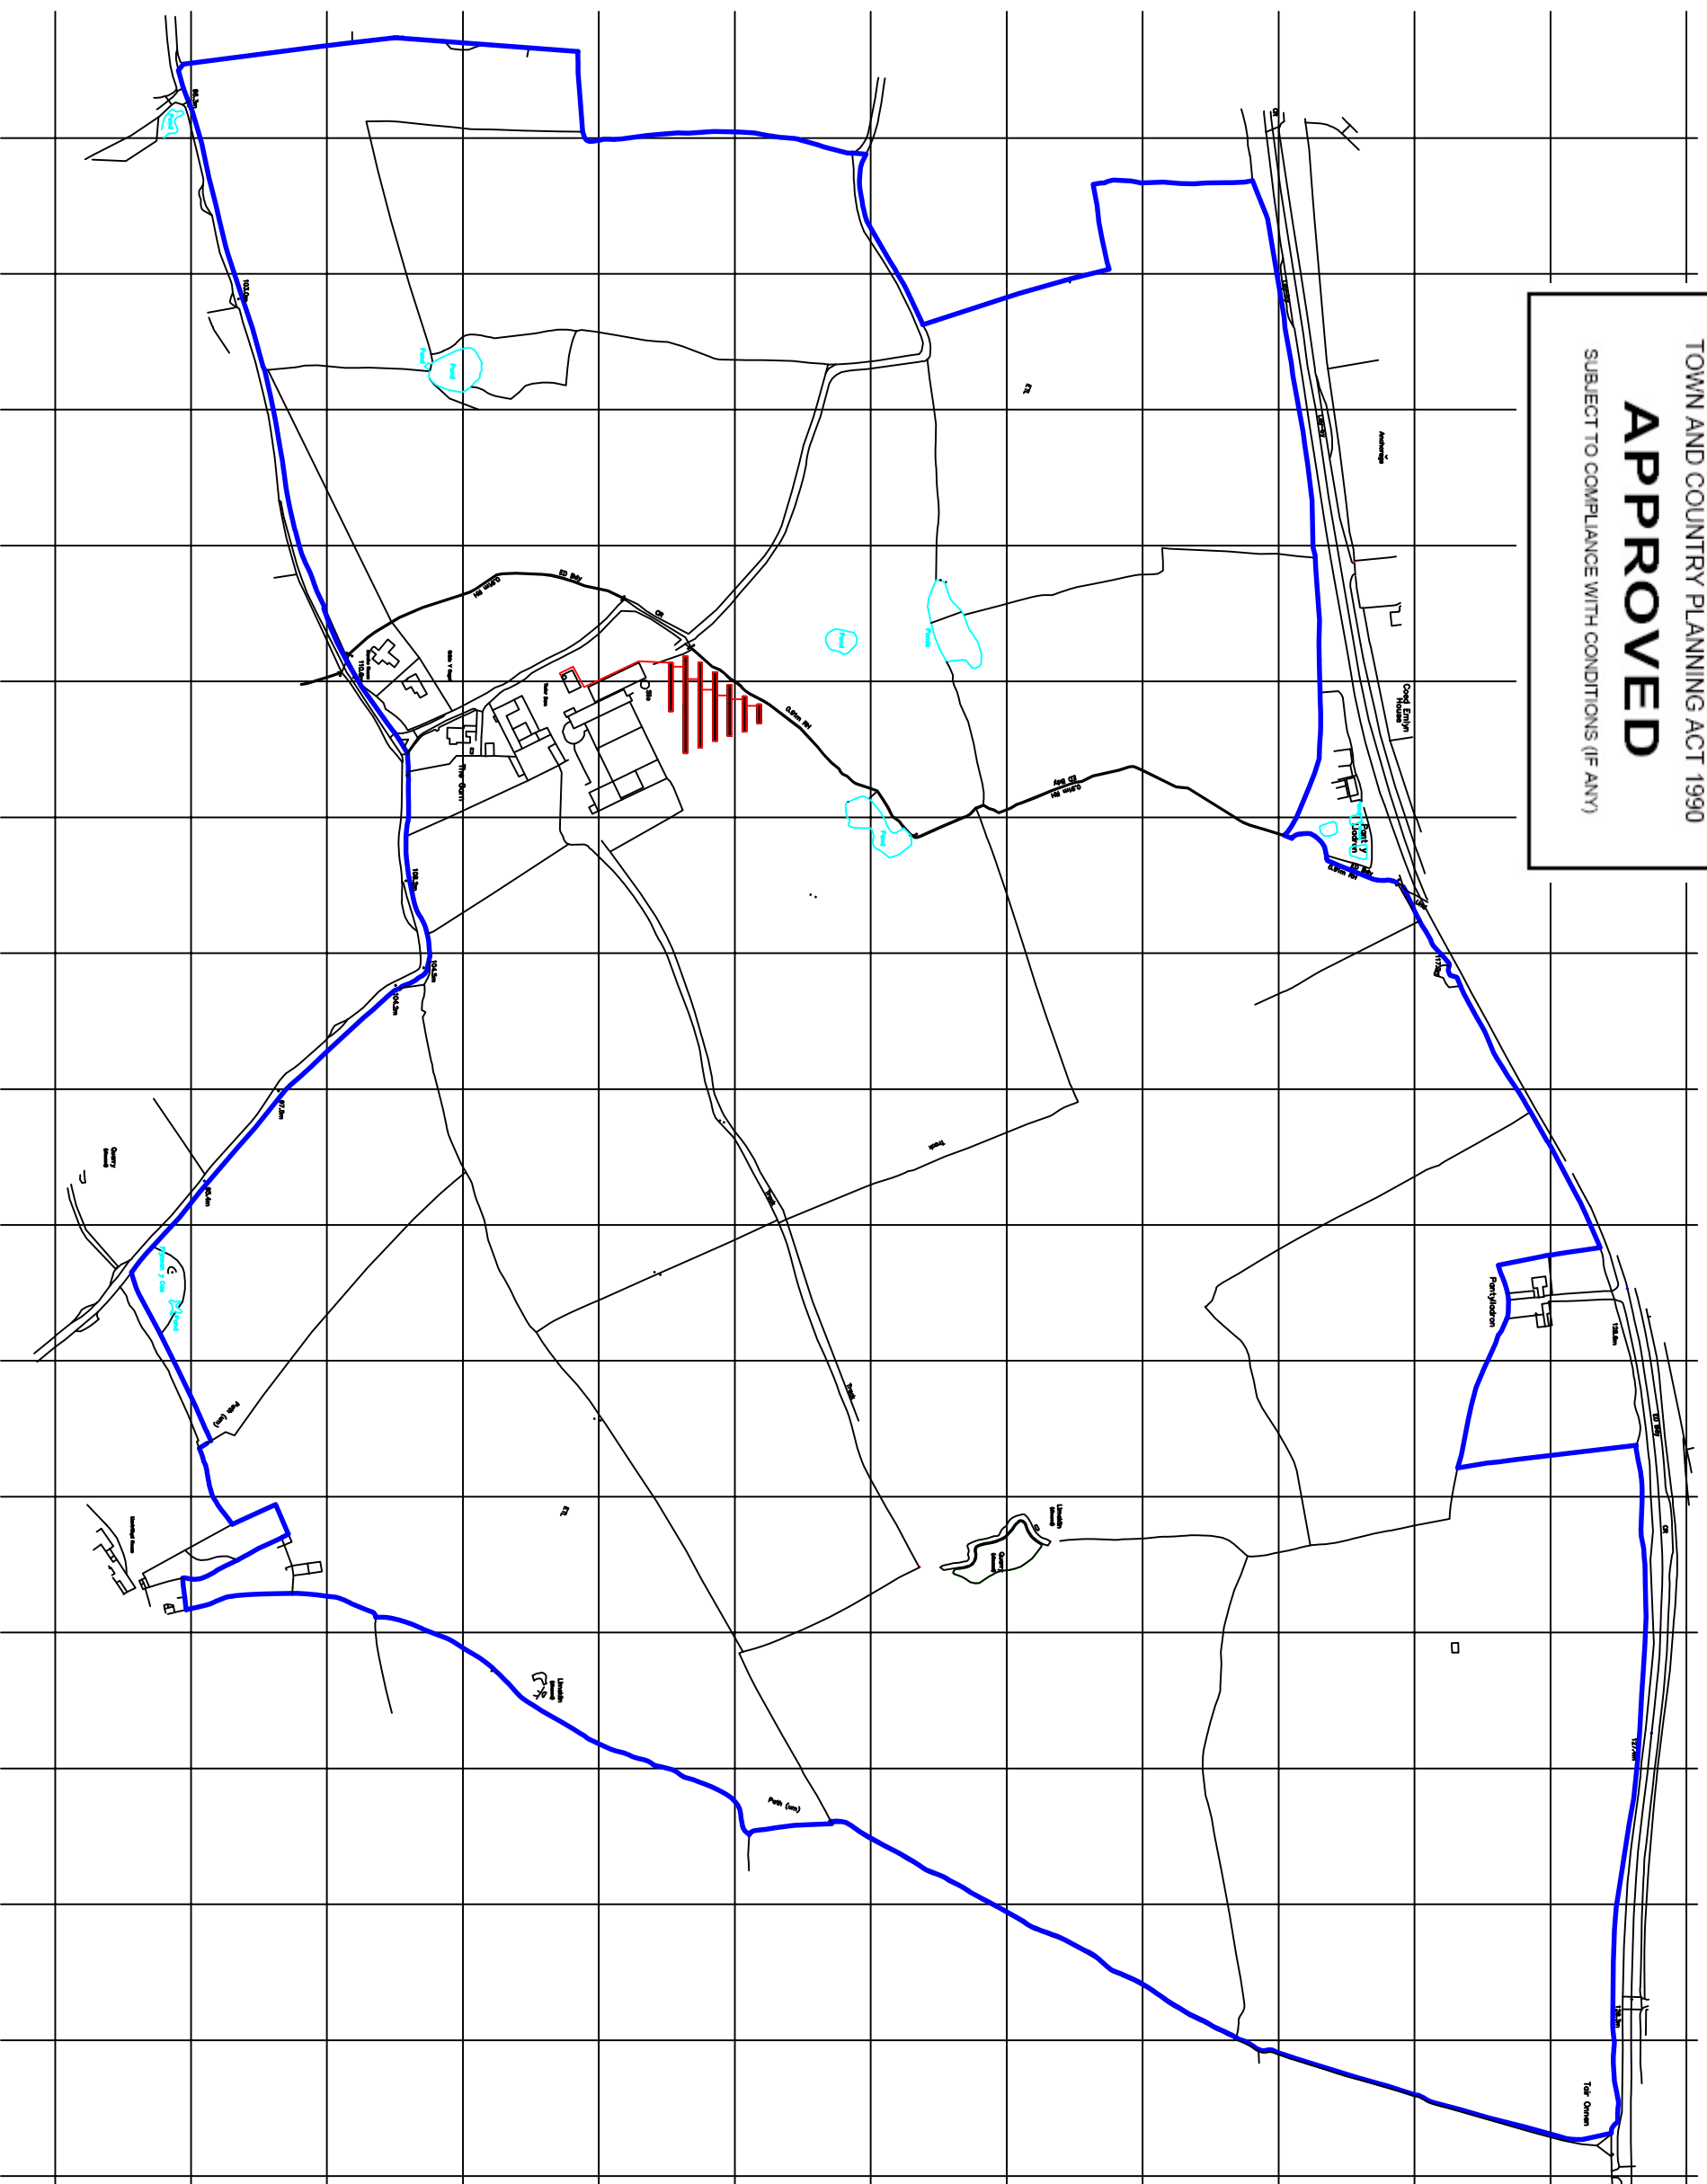

**BOWLER
ENERGY**

Badger Farm, Willowpit Lane
Hilton, Derby DE65 5FN
t: 01283 736615
f: 01283 733576
e: info@bowlerenergy.co.uk
w: www.bowlerenergy.co.uk

Applicant
Andrew & Jonathan Davies

Site Address
Tudor Barn
Garn Farm
St Hilary
Cowbridge
Bridgend
CF71 7DP

Drawing Reference
01/09 / 14 / Location Plan/KC

Project
Installation of 150kW Ground
Mounted Photovoltaic Array

Scale
1:5000

