


**THE VALE OF
GLAMORGAN COUNCIL**

TOWN AND COUNTRY PLANNING ACT 1990

APPROVED

SUBJECT TO COMPLIANCE WITH CONDITIONS (IF ANY)

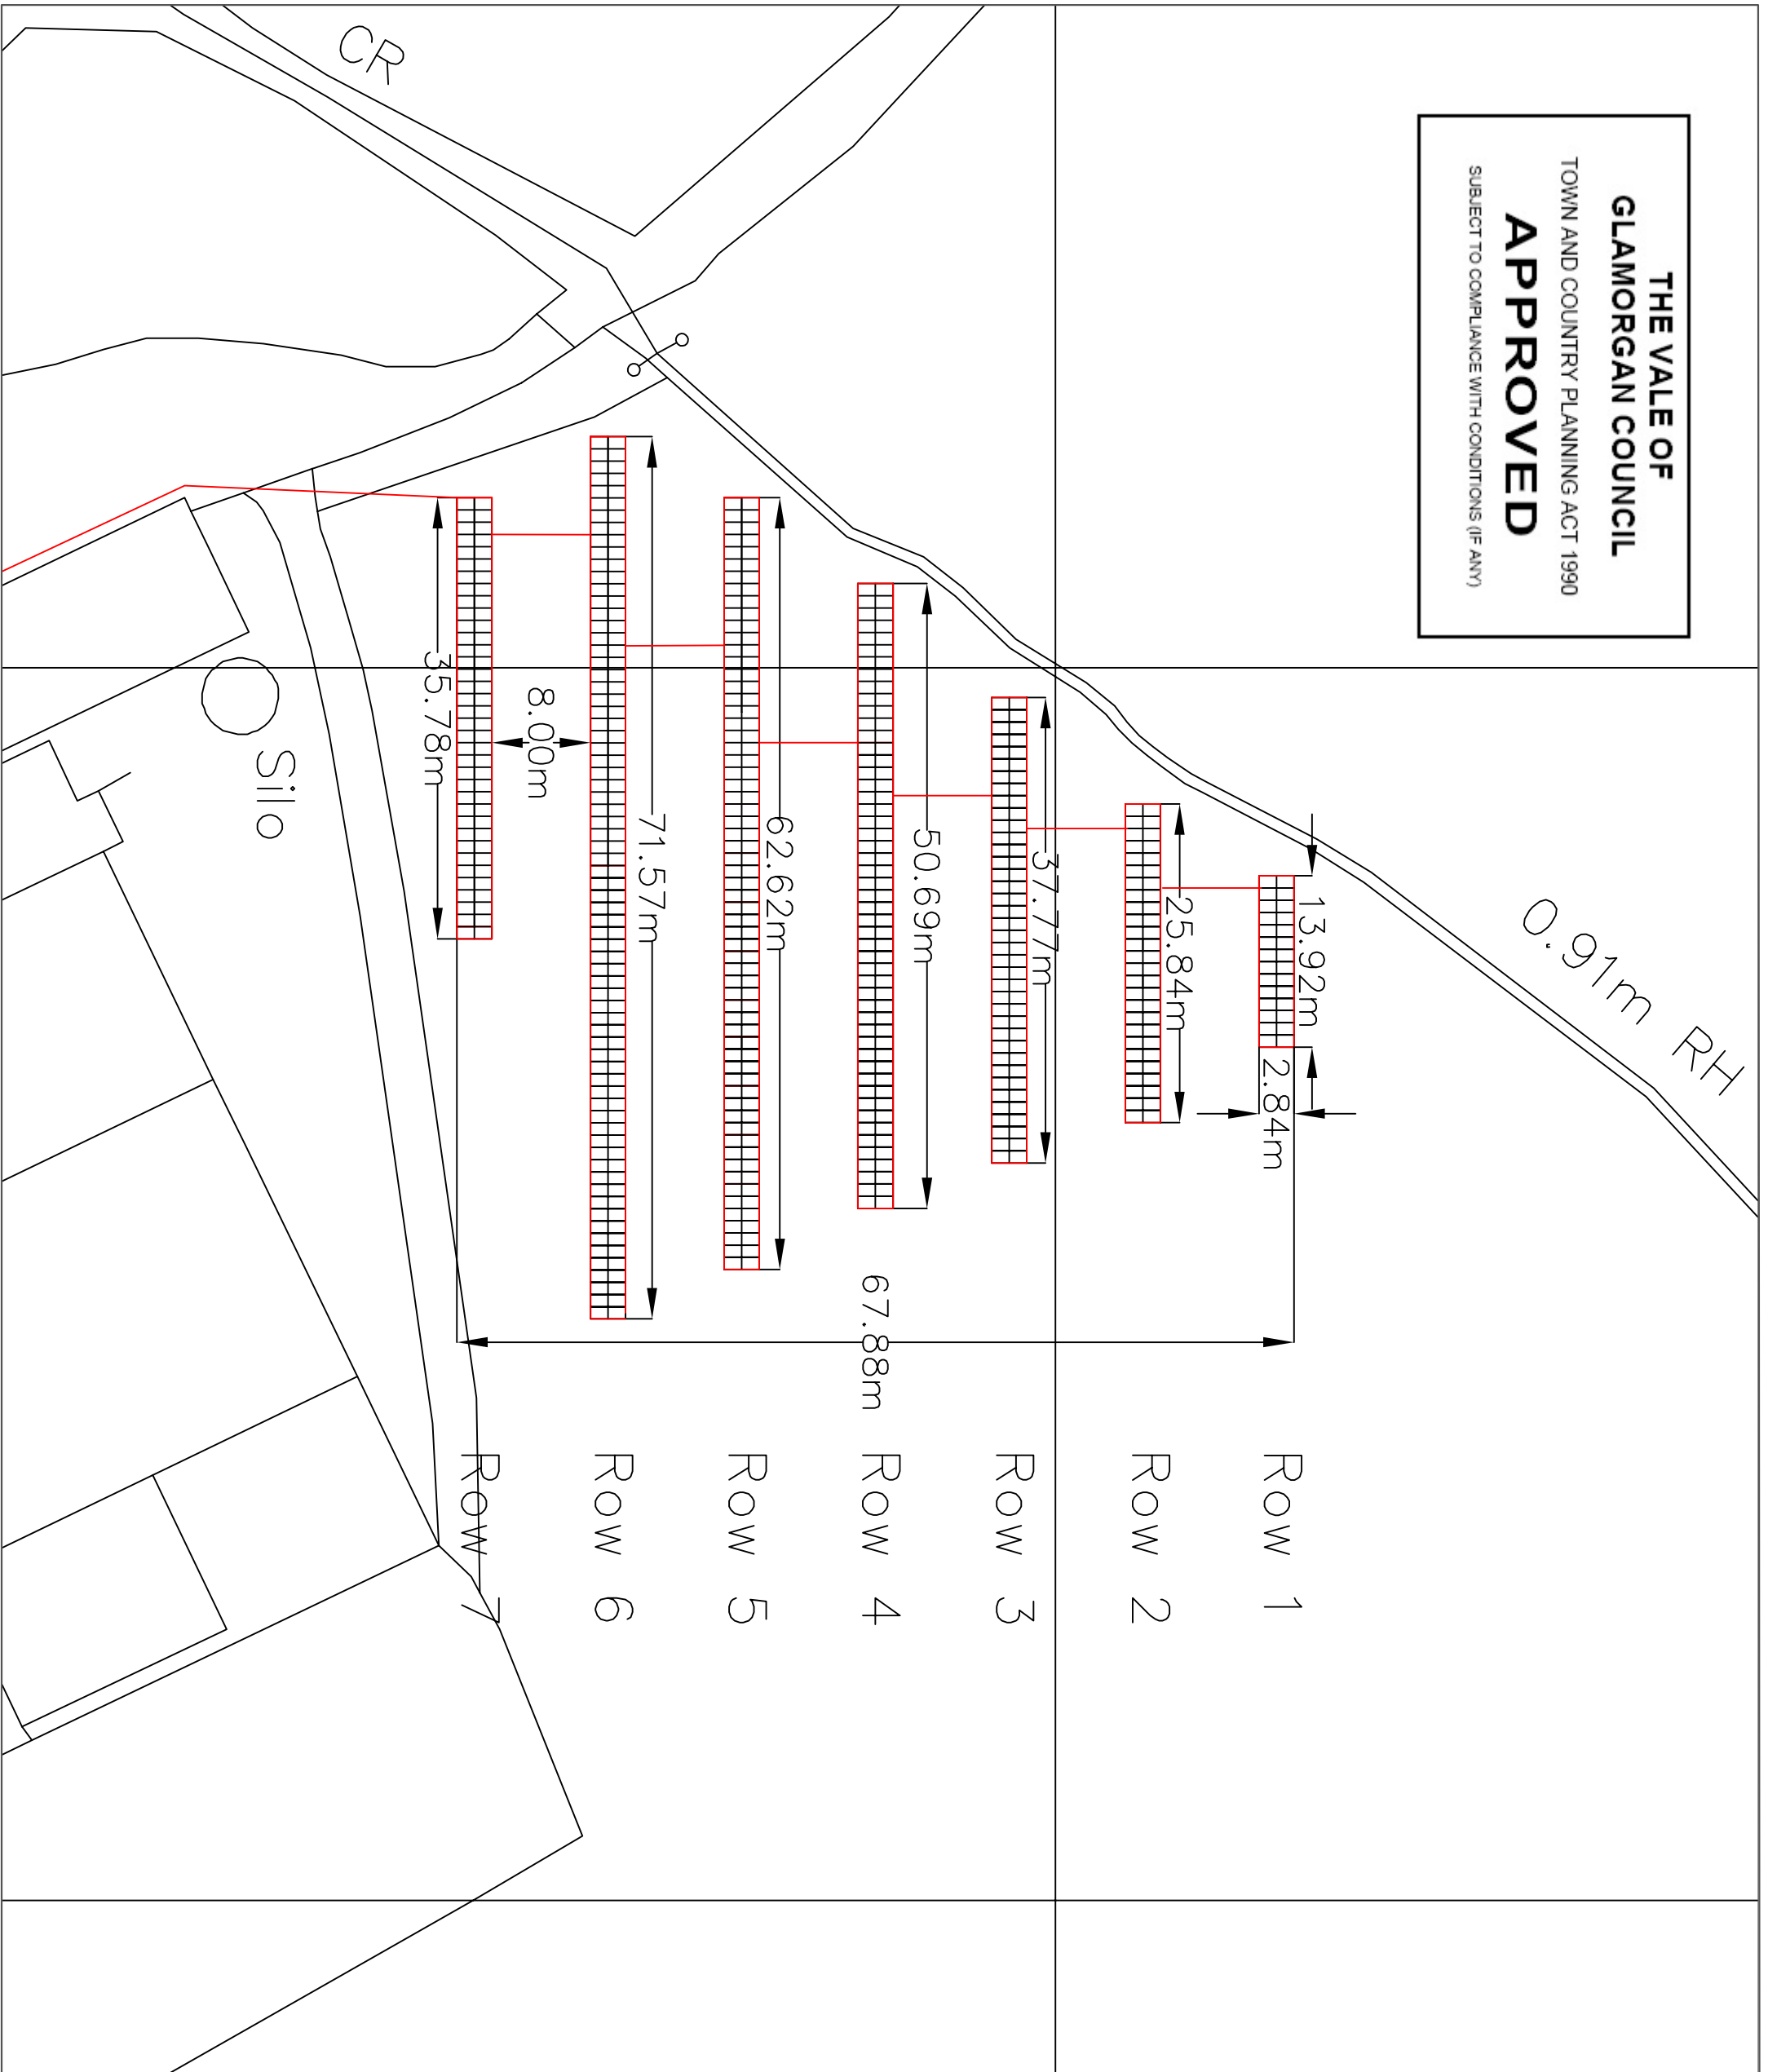

**BOWLER
ENERGY**
Badger Farm, Willowpit Lane
Hilton, Derby DE65 5FN
t: 01283 736615
f: 01283 733576
e: info@bowlerenergy.co.uk
w: www.bowlerenergy.co.uk

Applicant

Andrew & Jonathan Davies

Tudor Barn

Garn Farm

St Hilary

Cowbridge

Bridgend

CF71 7DP

Site Address

Tudor Barn

Garn Farm

St Hilary

Cowbridge

Bridgend

CF71 7DP

Drawing Reference

01 / 09 / 14/ Site Plan/KC

Project

**Installation of 150kW Ground
Mounted Photovoltaic Array**

Scale

1:500

