



Scale 1:250

THE VALE OF
GLAMORGAN COUNCIL
TOWN AND COUNTRY PLANNING ACT 1990
APPROVED
SUBJECT TO COMPLIANCE WITH CONDITIONS (IF ANY)

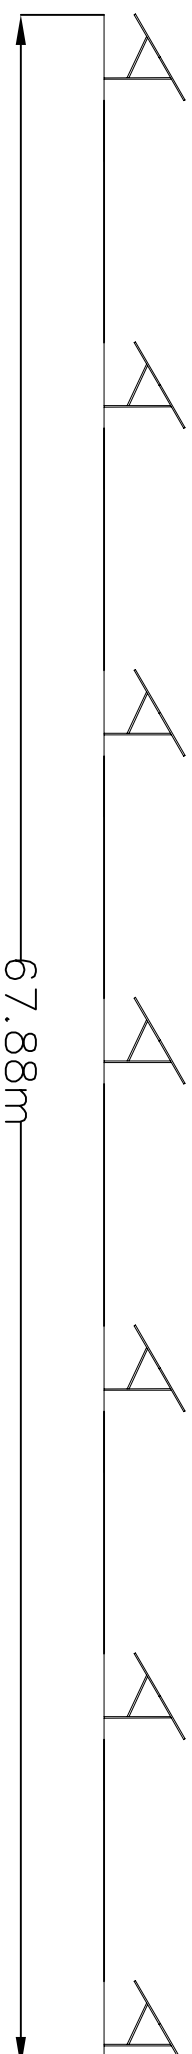

Scale 1:100

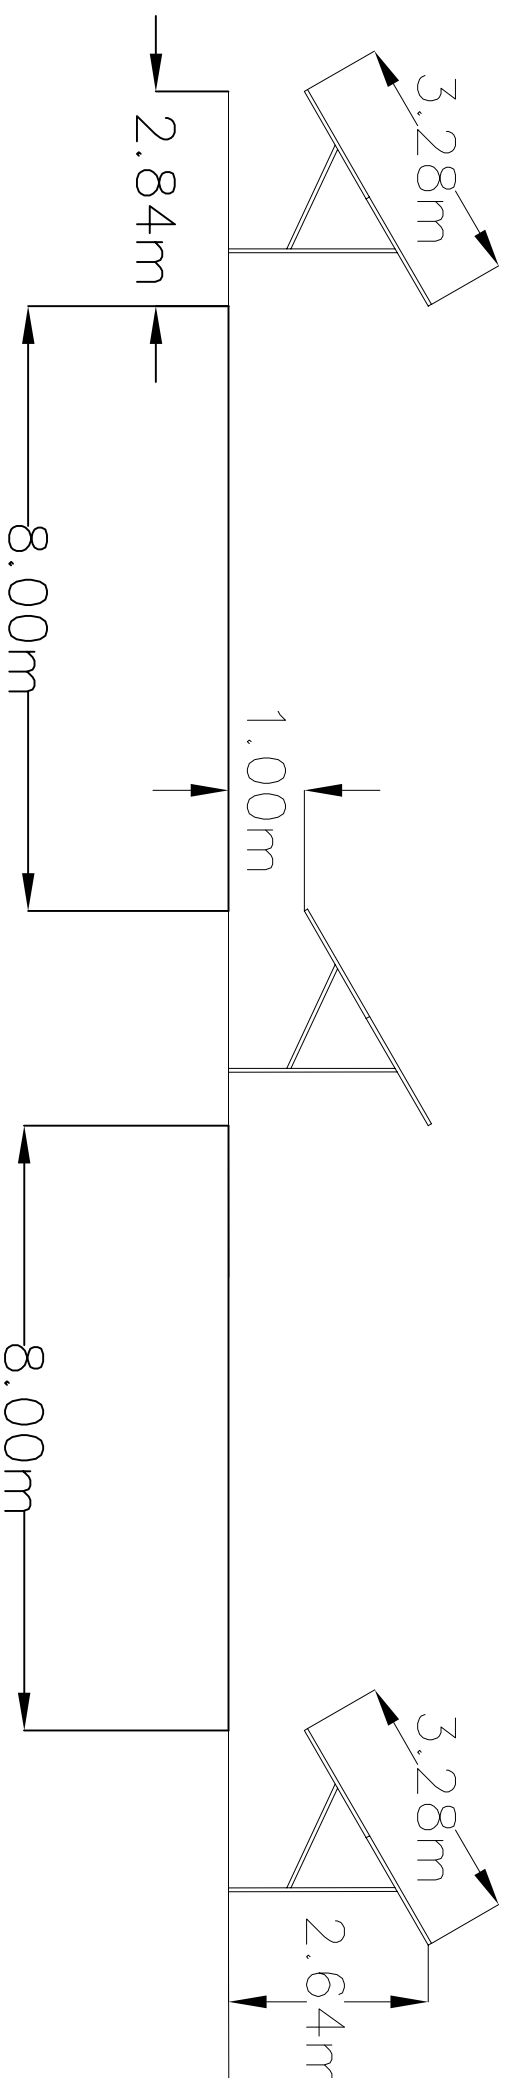

**BOWLER
ENERGY**
Badger Farm, Willowpit Lane
Hilton, Derby DE65 5FN
t: 01283 736615
f: 01283 733576
e: info@bowlerenergy.co.uk
w: www.bowlerenergy.co.uk

Applicant
Andrew & Jonathan Davies

Tudor Barn
Garn Farm
St Hilary
Cowbridge
Bridgend
CF71 7DP

Site Address
Garn Farm
St Hilary
Cowbridge
Bridgend
CF71 7DP

Drawing Reference
01/09/14//Profile View

Project
Installation of 150kW Ground
Mounted Photovoltaic Array

Scale
1:100 / 1:250

