



**THE VALE OF
GLAMORGAN COUNCIL**
TOWN AND COUNTRY PLANNING ACT 1990


REFUSED

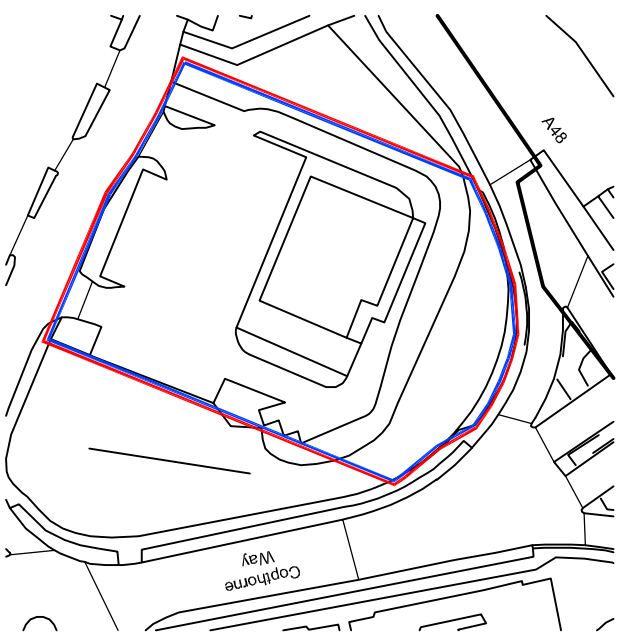

NOTES:
Application boundary:
McDonald's demise:

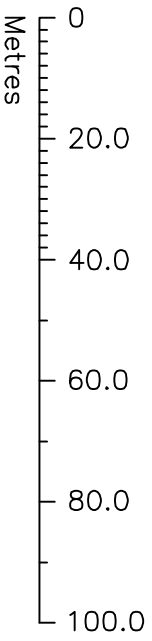

Do not scale from this drawing
The Contractor to check all dimensions
on site and report discrepancies to the
designer.
All rights described in Chapter IV of the
Copyright, Designs and Patents Act 1988 have
been generally asserted

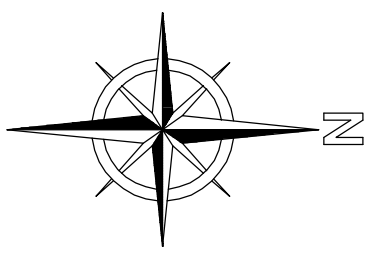

ASK	
Architecture - Design - Project Management Labour Retail Commercial Services Haywood House, Hyira Business Park, Neher Lane, Ecclestone, S70 2XZ www.askgroup.co.uk 0114 253 9775	
drawn: -	check: -
PROJECT McDonalds #0498 Valegale Retail Park, Culverhouse Cross, CFS 6EH DRAWING OS Plan	
SCALE 1:1250 @ A4	DATE 28/08/2014
REF 1062	NUMBER 01
	REV -