

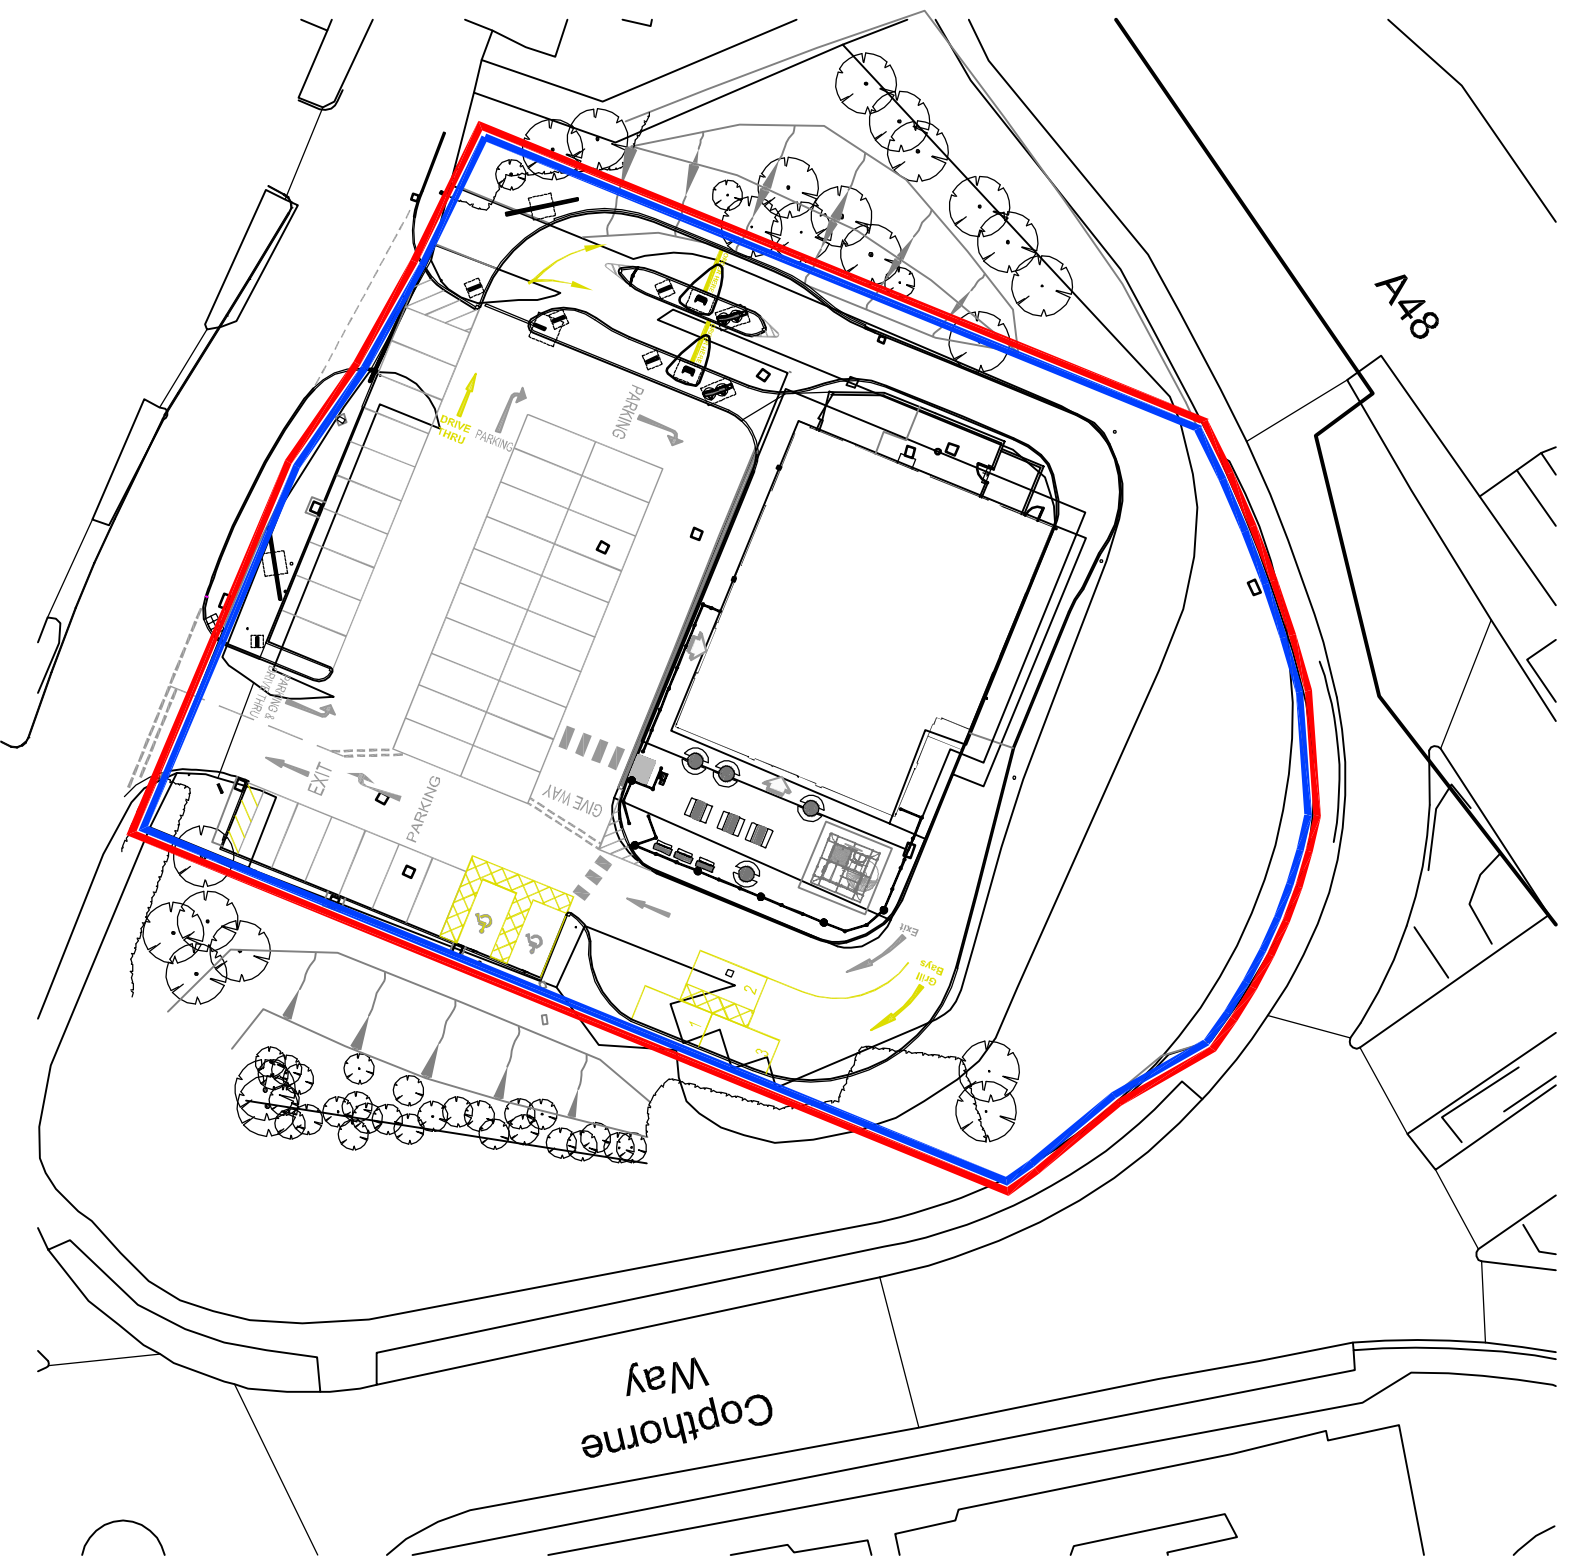



**THE VALE OF  
GLAMORGAN COUNCIL**  
TOWN AND COUNTRY PLANNING ACT 1990  
**REFUSED**

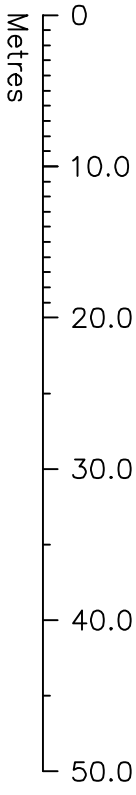

**NOTES:**  
Application boundary:  
McDonald's demise:

Do not scale from this drawing  
The Contractor is to check all dimensions  
on site and report discrepancies to the  
designer.  
All rights described in Chapter IV of the  
Copyright, Designs and Patents Act 1988 have  
been generally asserted

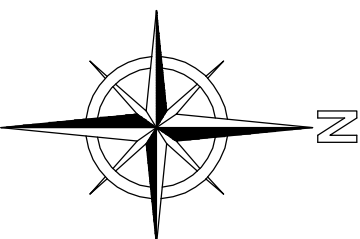

 <p>Architecture - Design - Project Management Leisure   Retail   Commercial   Sports Haywood House, Haywood Business Park, Merthyr Tydfil, Rhondda Cynon Taf, S10 9JL Tel: 01443 2468775 www.ask-architecture.co.uk</p>		<p>Drawn: - Check: -</p>
<p>PROJECT McDonalds #0498 Valegate Retail Park, Culverhouse Cross, CF5 6EH DRAWING</p>		
<p>OS Block Plan</p>		
SCALE	DATE	
1:500 @ A3	28/08/2014	
REF	NUMBER	REV
1062	02	-