


THE VALE OF  
 GLAMORGAN COUNCIL  
 TOWN AND COUNTRY PLANNING ACT 1990

**REFUSED**

INSET EDGING TO FULL PERIMETER FINISHED GREY

STEPPED EXTRUSION TO FULL PERIMETER FINISHED DARK GREEN

4820mm

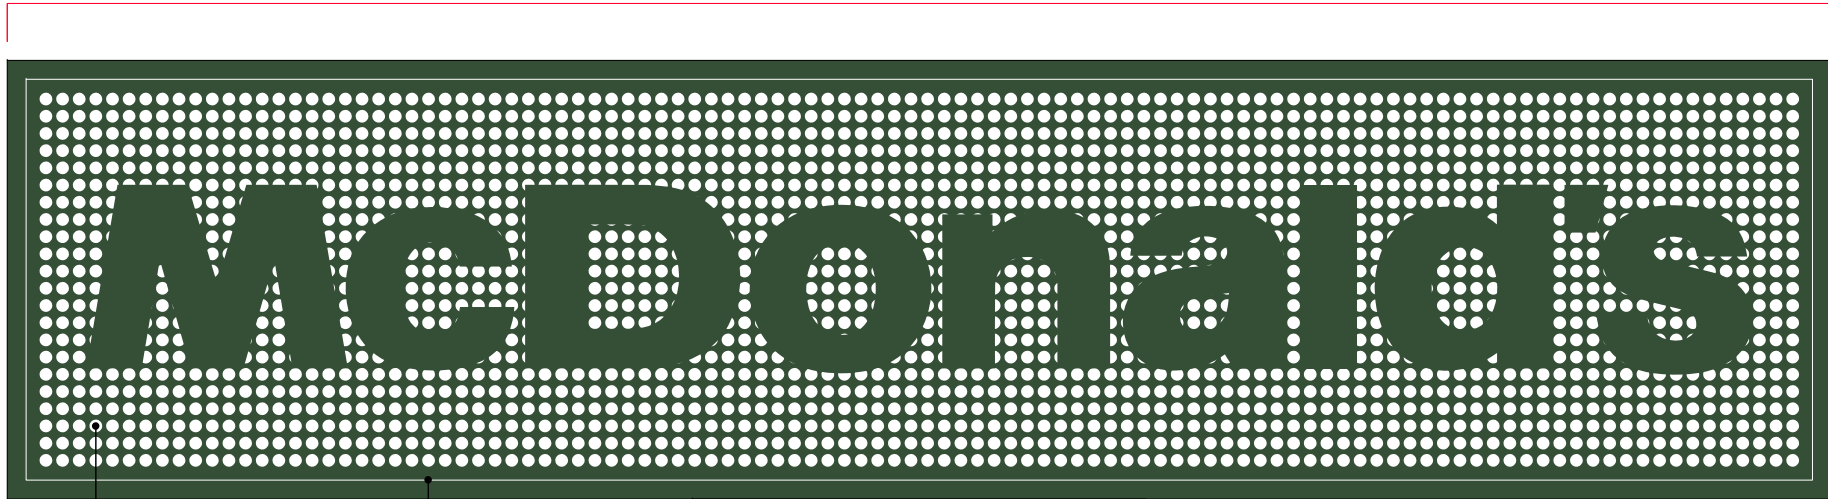

1160mm

2060mm

PUNCHED PANELS WITH MCDONALDS WORDING, FINISHED DARK GREEN (AKZO NOBEL DULUX 90YY 07/93)

FACE PANELS TO FIT INSIDE STEPPED EXTRUSION. FIXINGS FOR PANELS WILL BE THROUGH SIDES

SHEET STEEL POWDER COATED DARK GREEN (AKZO NOBEL DULUX 90YY 07/93)

WHITE & YELLOW REFLECTIVE VINYL



BASE IN STEEL, PAINTED RAL 7022 DARK GREY

900mm

150mm

