




Existing Layout Plan

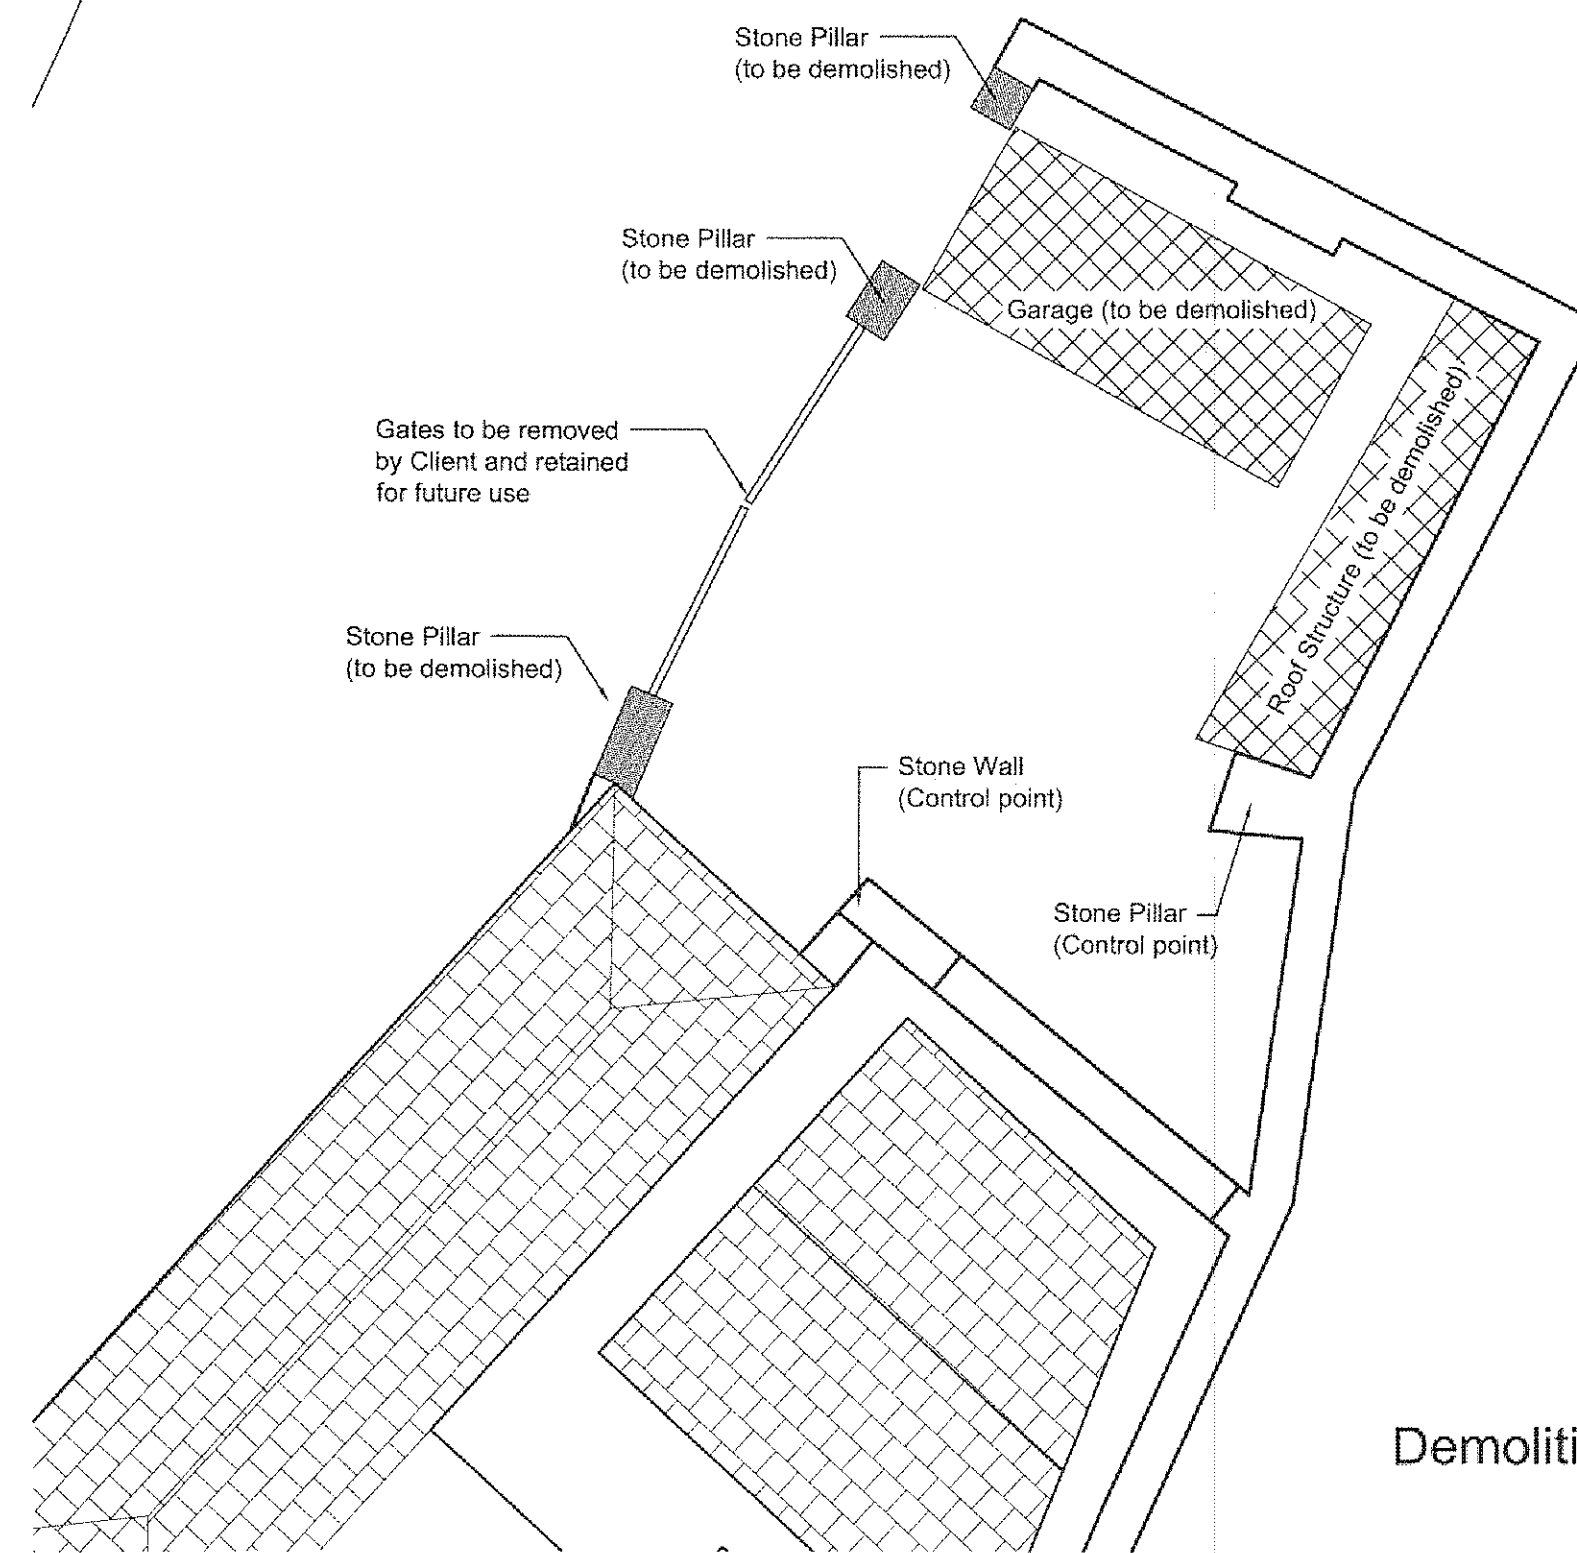


Demolition Plan

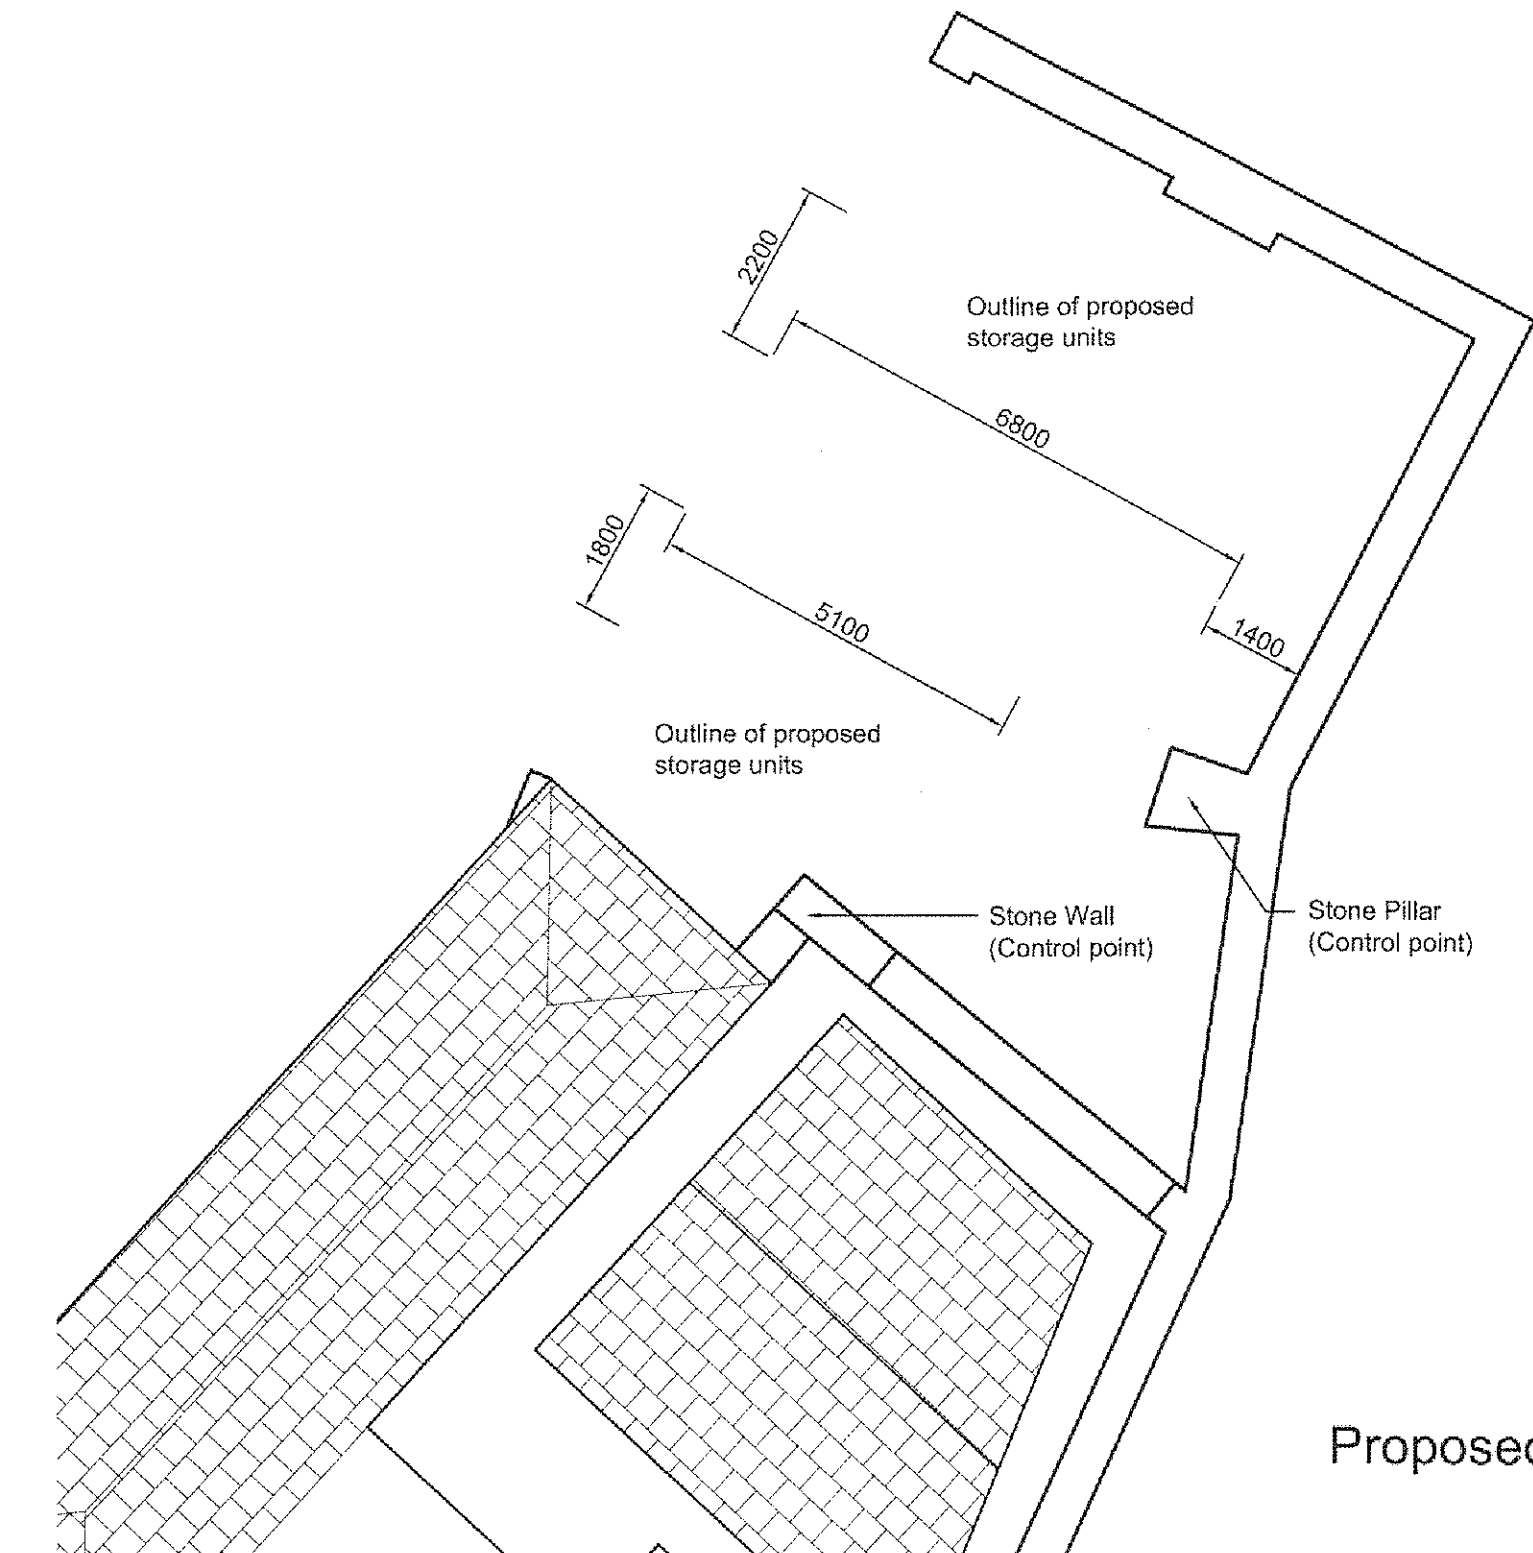

Proposed Plan (Option 1)

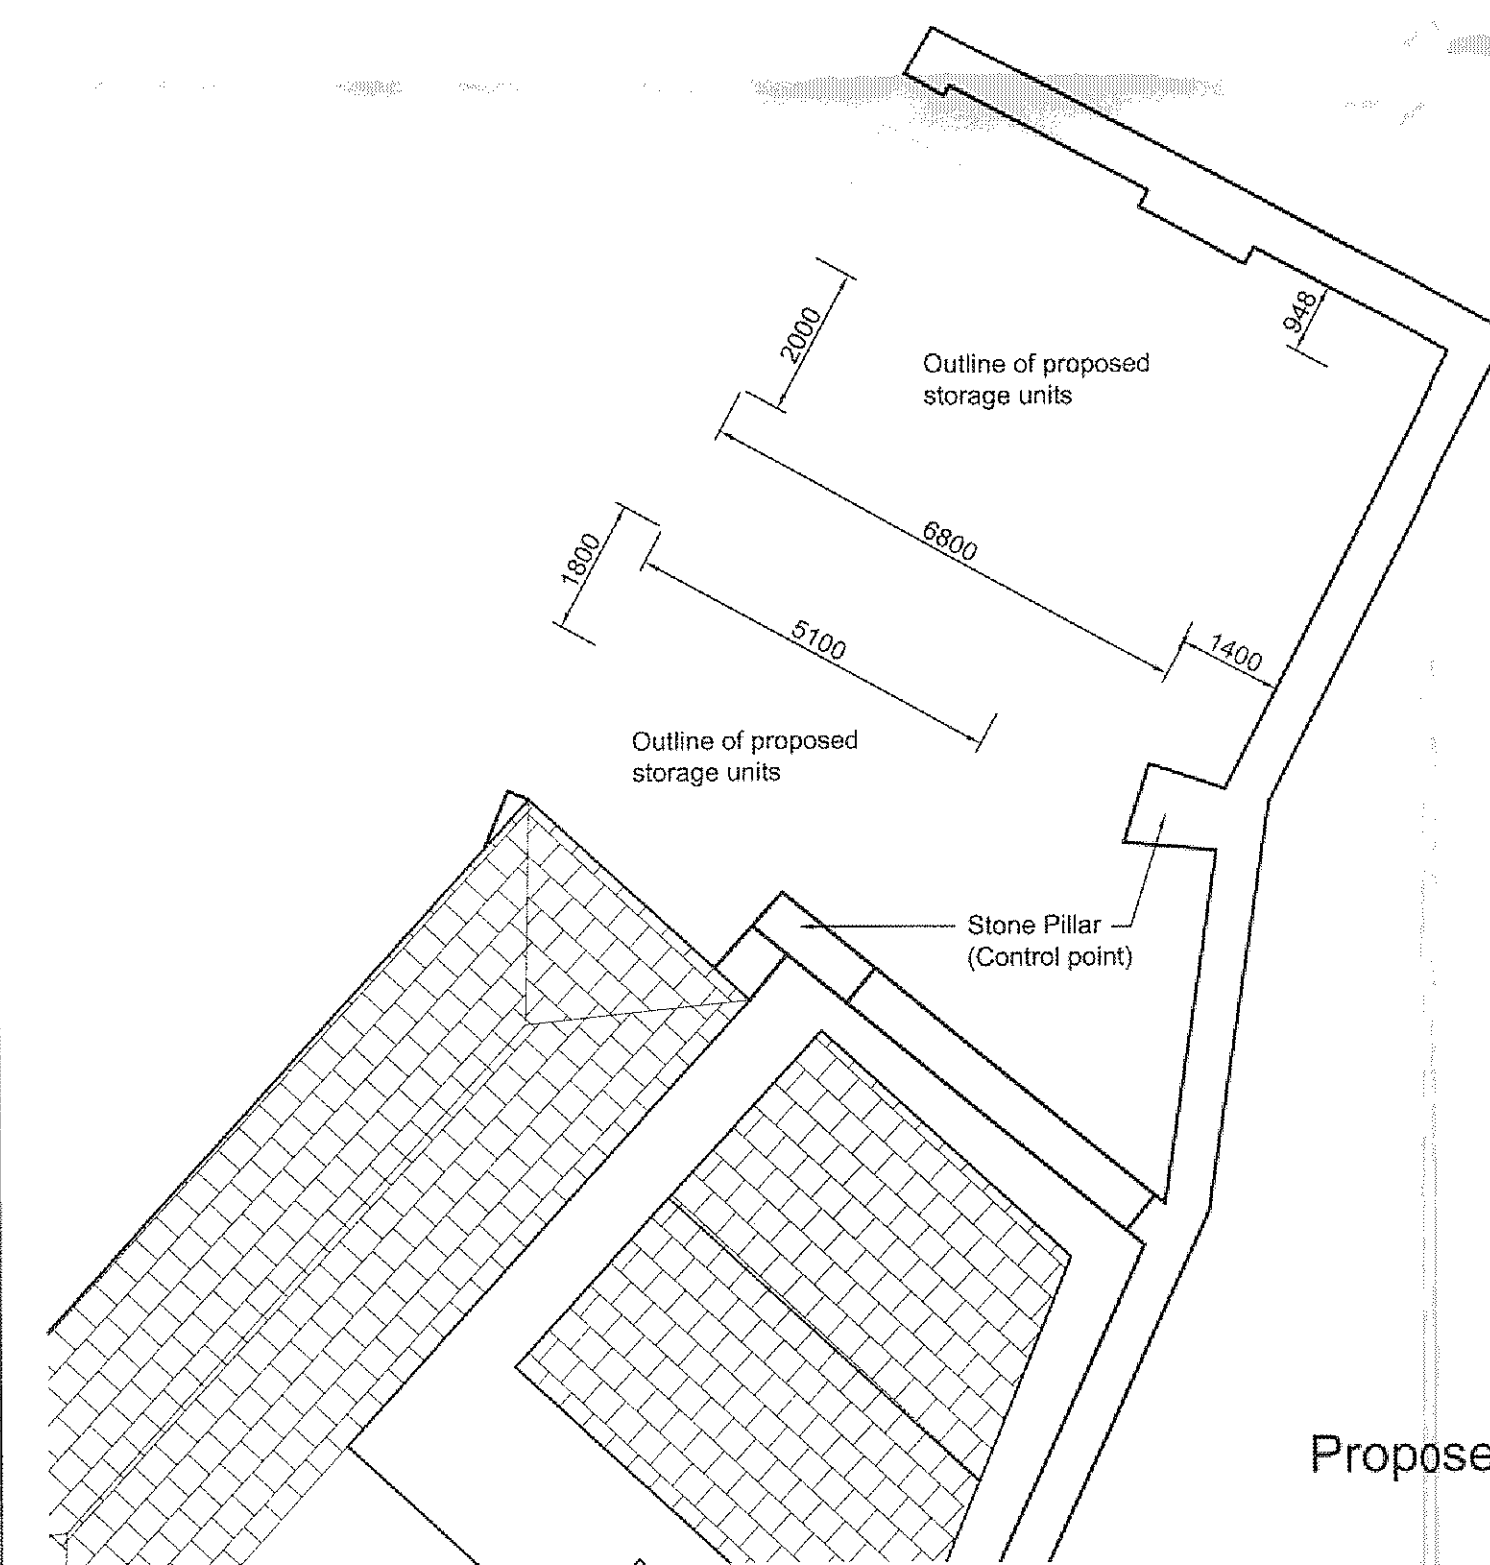

Proposed Plan (Option 2)

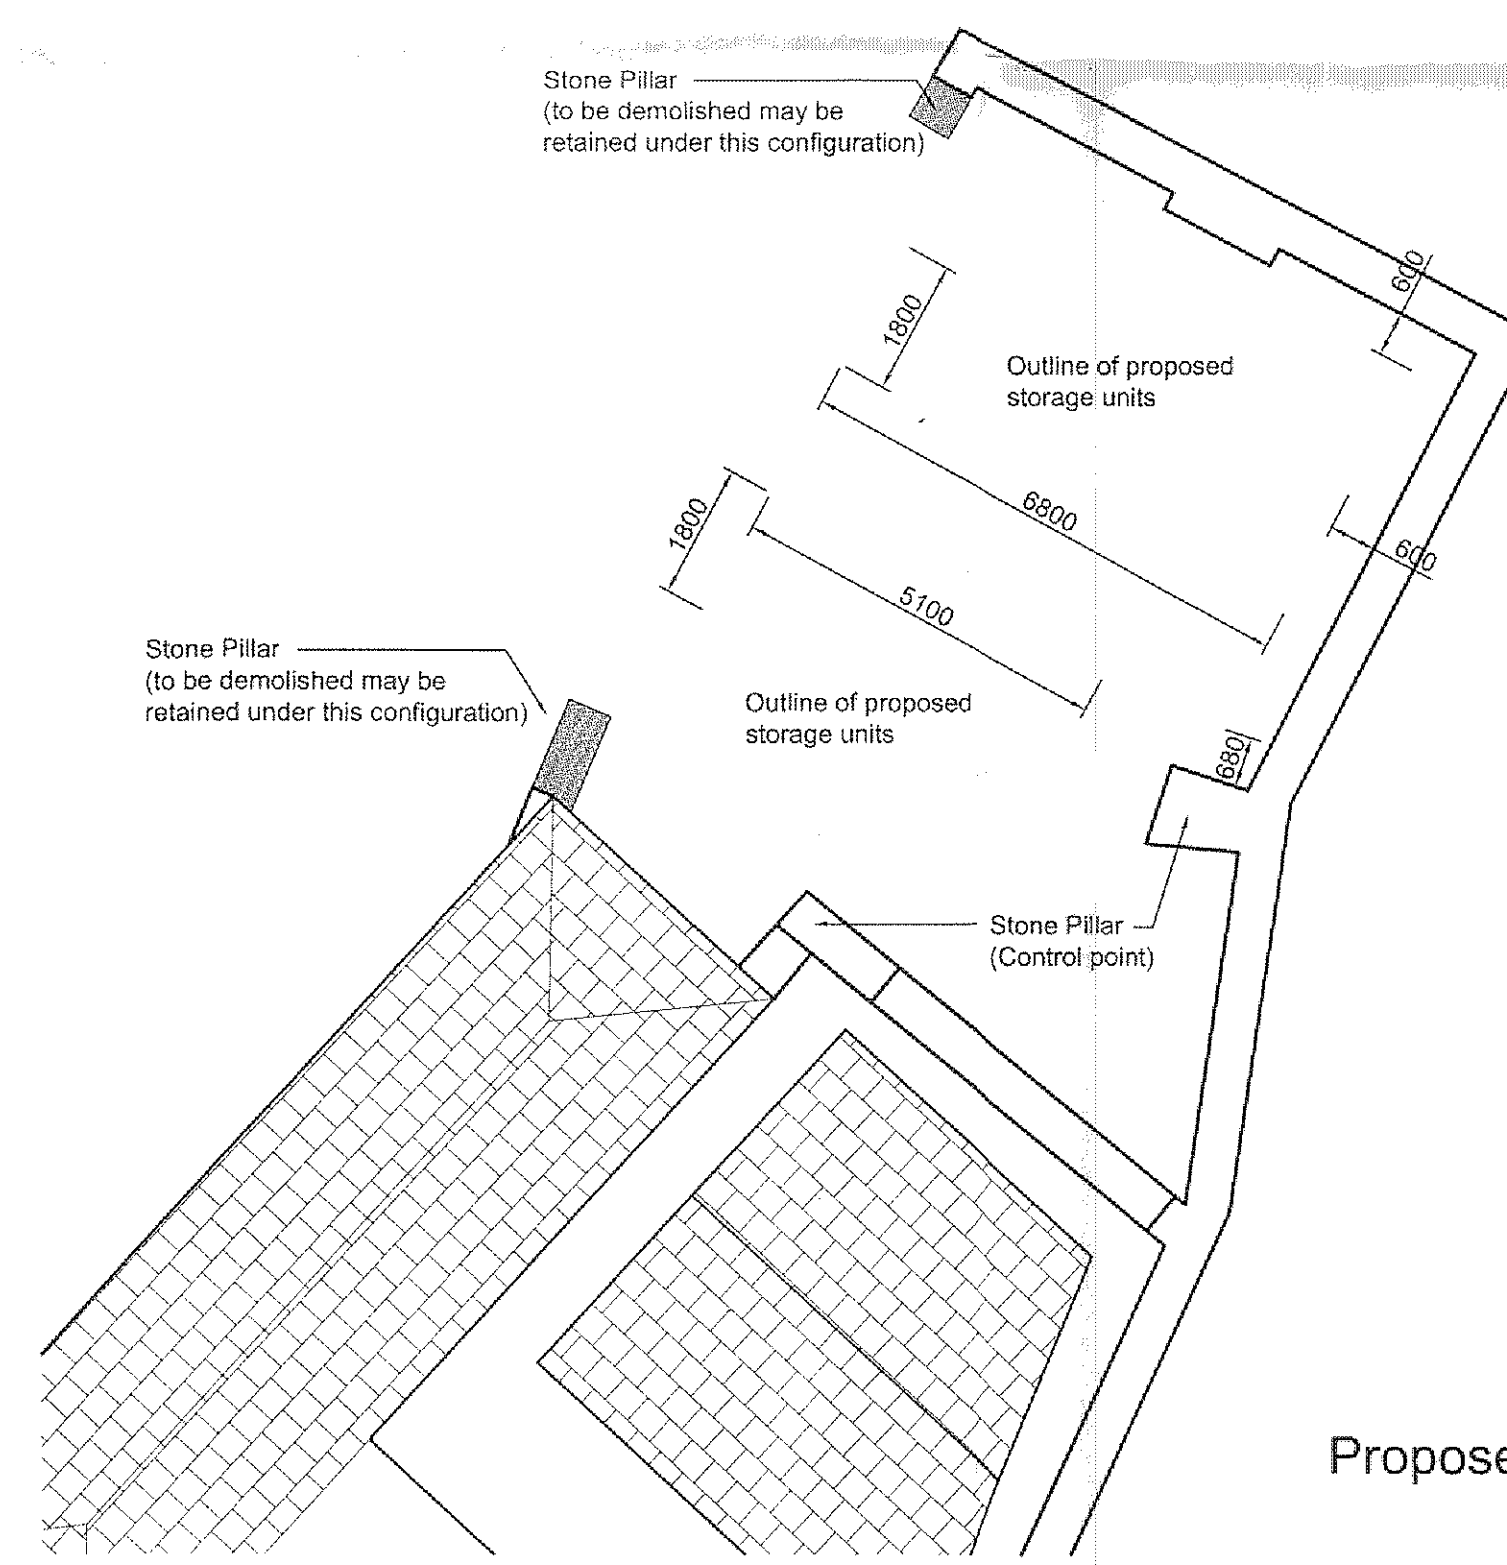

Proposed Plan (Option 3)



RECEIVED
03 JUL 2015
ENVIRONMENTAL
AND ECONOMIC
REGENERATION

amendments (n.b. :- all amendments to be signed)
newidadau (d.s. :- rhaid llofnodi pob newid)

A1



THE VALE OF GLAMORGAN
Heritage Coast
Centre

drawing
Proposed Storage
Units -
Optional Layouts

checked Gefirwyd GB	job number rhif y gwaith PCW	amendments newidadau
drawn lluniwyd LST	drawing number rhif y lliniad AL(0)01	
scale graddfa 1:100	do not scale this drawing peidiwch â graddio'r lliniad hwn	
date dyddiad Jun 2015	path llwybr	

PROPERTY SECTION
Civic Offices, Barry, Vale of Glamorgan, CF63 4RU
Telephone (01446) 700111

YR ADAM EIDDO
Swyddfeild Dinesig, Y Barri, Bro Morgannwg, CF63 4RU
Ffôn (01446) 700111