


THE VALE OF  
GLAMORGAN COUNCIL  
TOWN AND COUNTRY PLANNING ACT 1990  
**REFUSED**

14 0 1 1 6 8 FUL

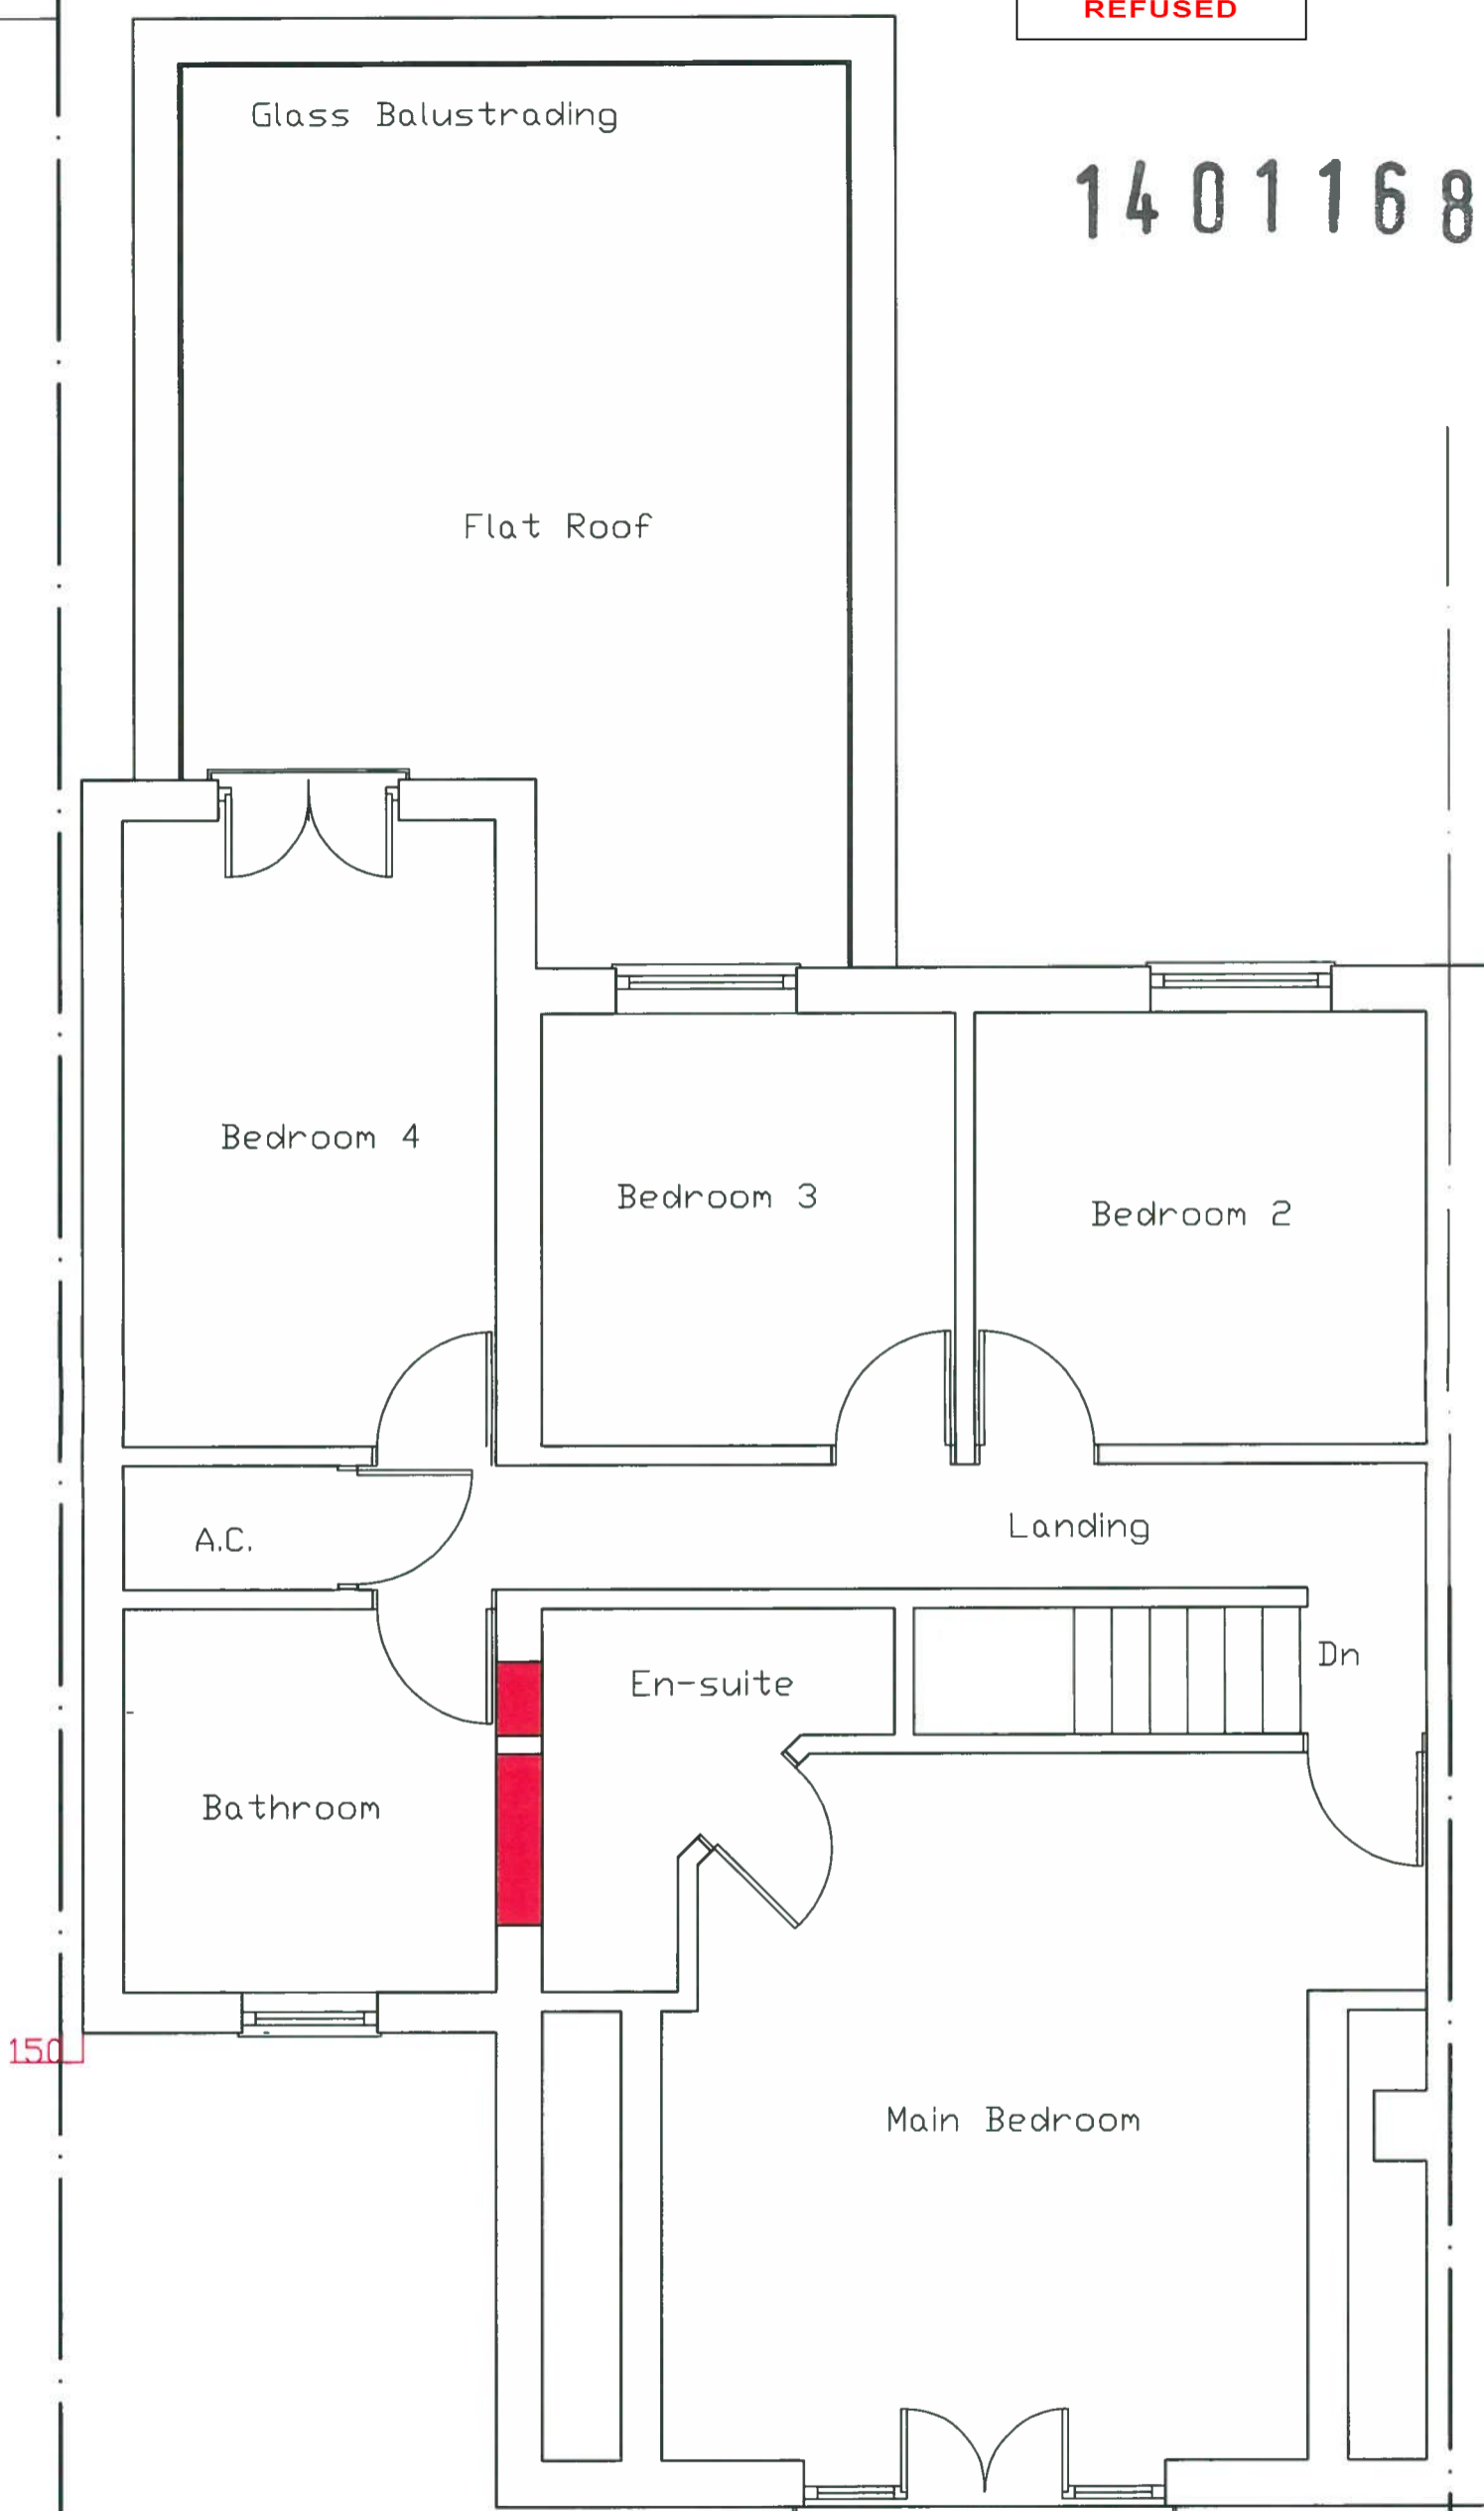

150

Building & Design Solutions  
Tele No .07774321341  
E.mail Robert.toutt@hotmail.co.uk  
Proposed Extensions and Alterations at  
69 Geraints Way Cowbridge CF71 7AY  
Proposed First Floor  
Scale 1:50 Date July 2014 Drwg No.06


RECEIVED

30 SEP 2014

ENVIRONMENTAL  
AND ECONOMIC  
REGENERATION

THE VALE OF  
GLAMORGAN COUNCIL  
TOWN AND COUNTRY PLANNING ACT 1990  
**REFUSED**

14 0 1 1 6 8 FUL

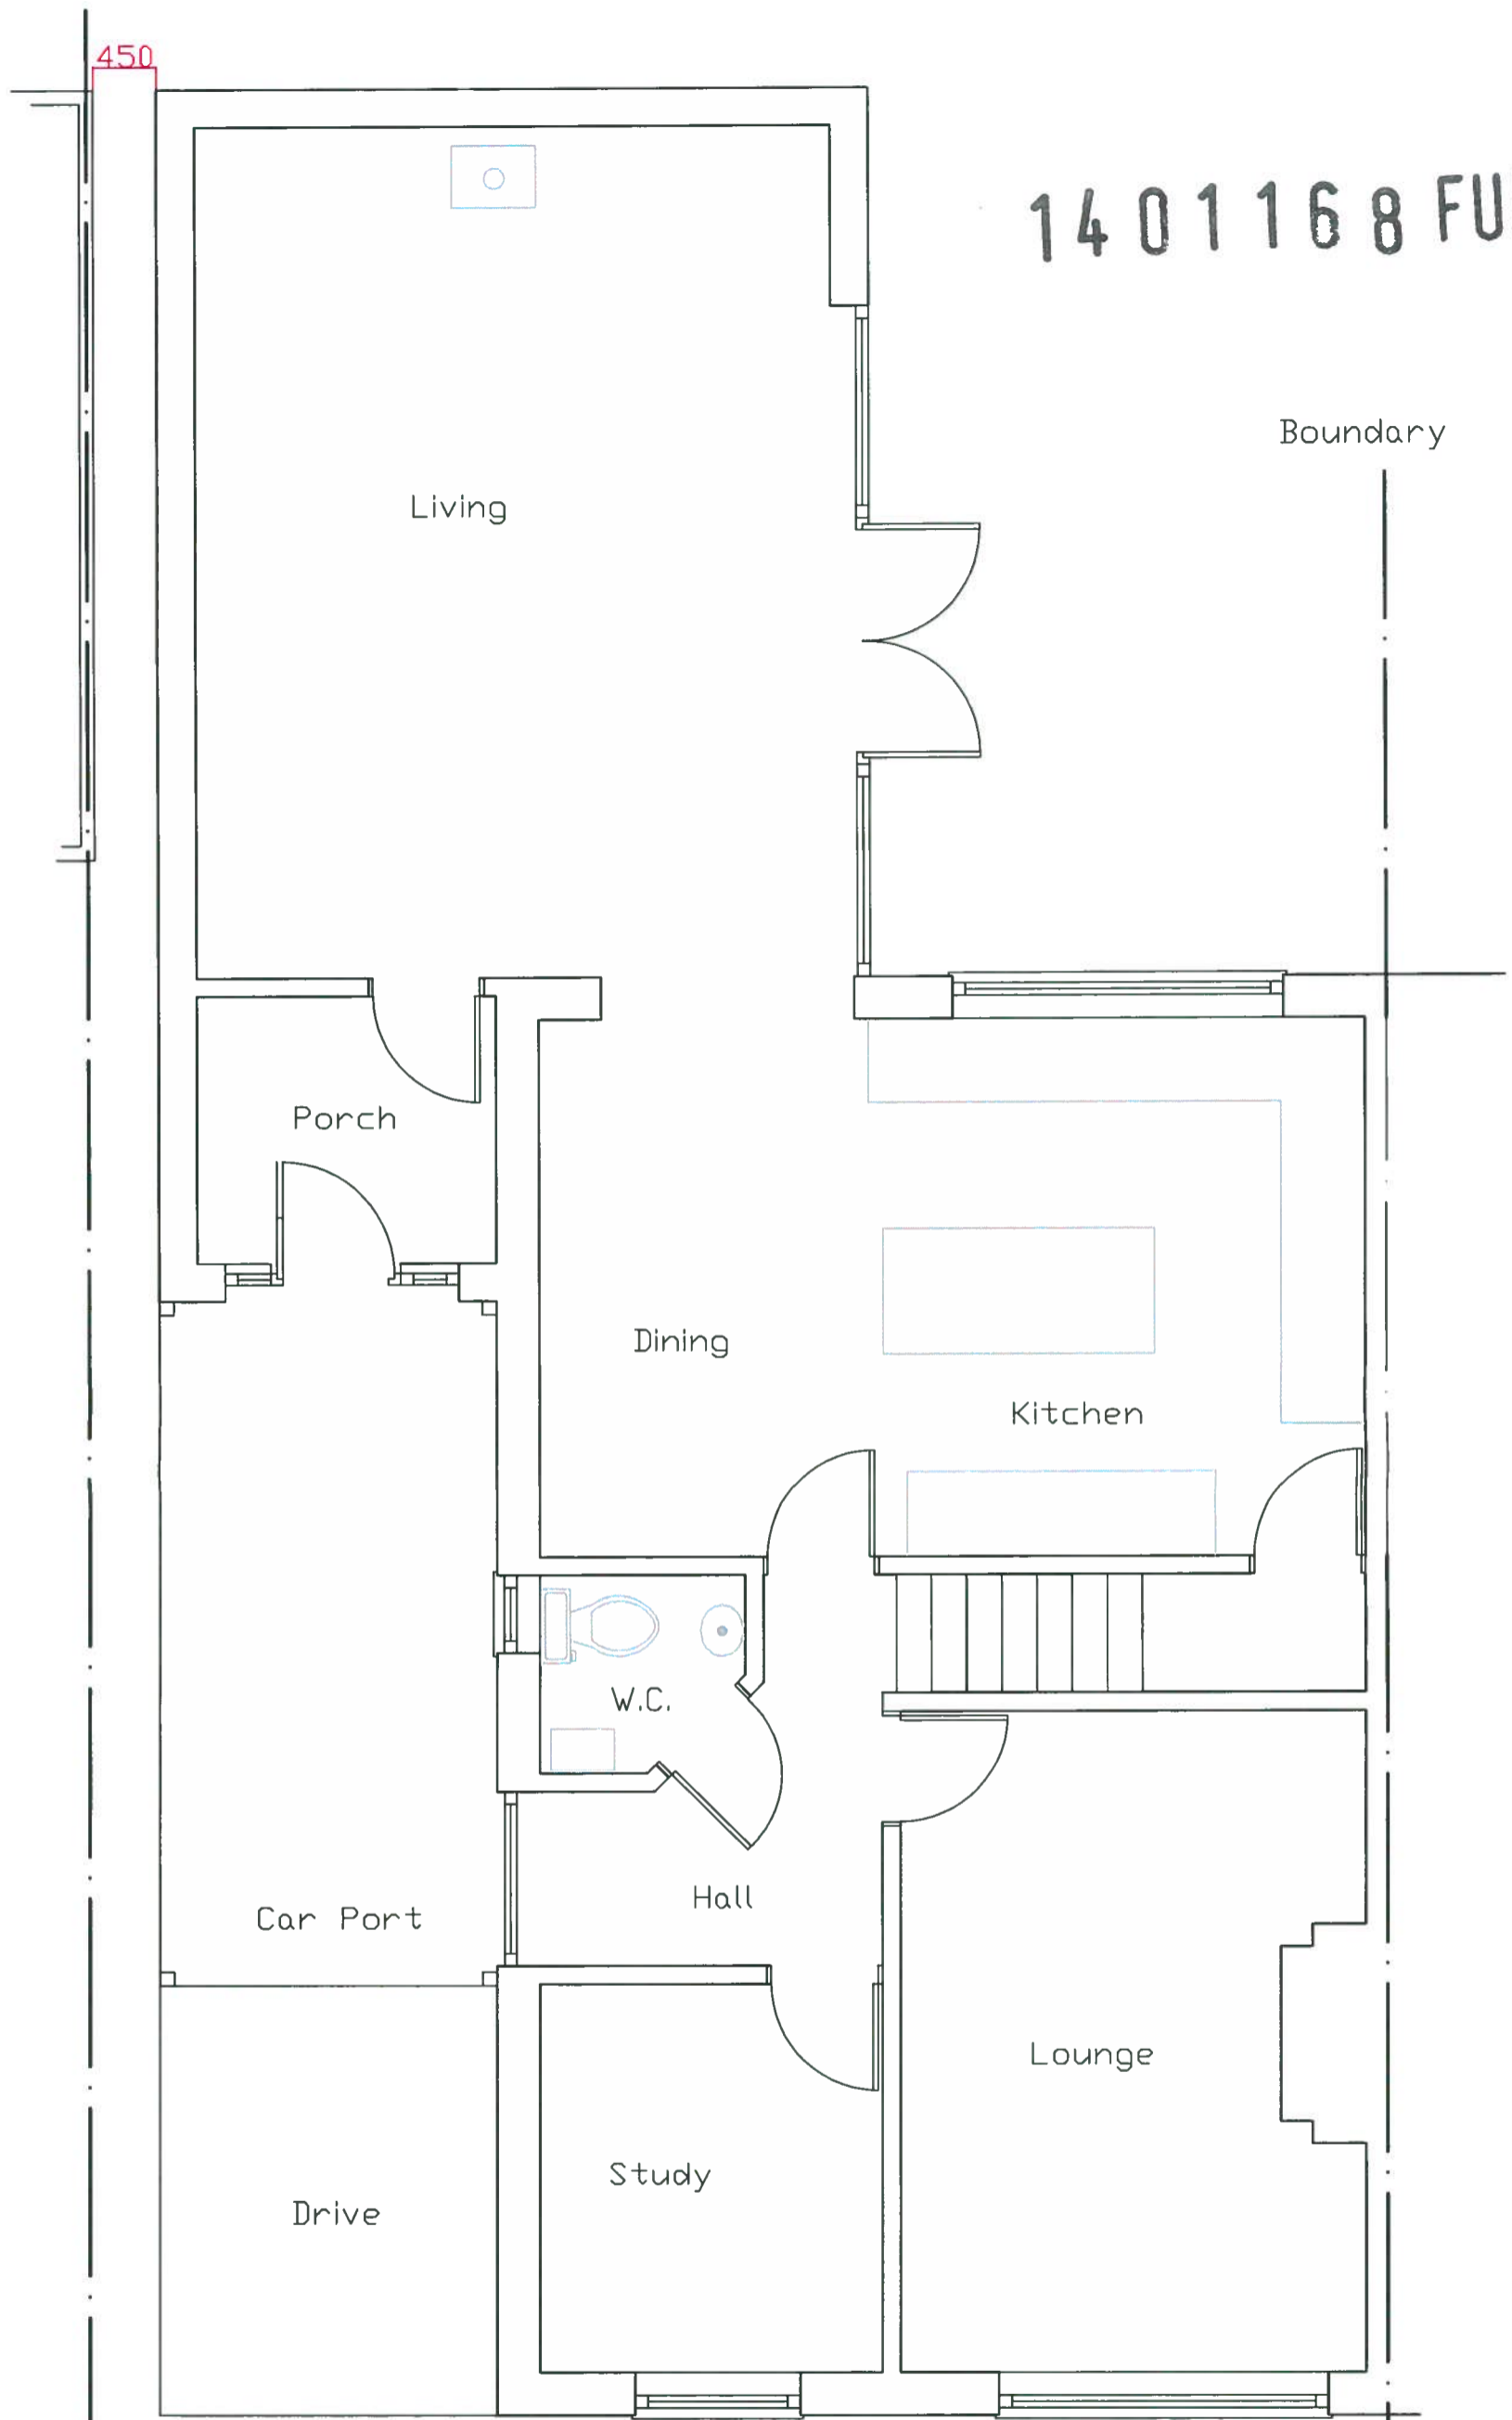

Boundary

Building & Design Solutions

Tele No .07774321341

E.mail Robert.toutt@hotmail.co.uk

Proposed Extensions and Alterations at

69 Geraints Way Cowbridge CF71 7AY

Proposed Ground Floor

Scale 1:50 Date July 2014 Drwg No.05

RECEIVED  
30 SEP 2014  
ENVIRONMENTAL  
AND ECONOMIC  
REGENERATION