


THE VALE OF
GLAMORGAN COUNCIL
TOWN AND COUNTRY PLANNING ACT 1990
REFUSED

14 01 16 8 FUL

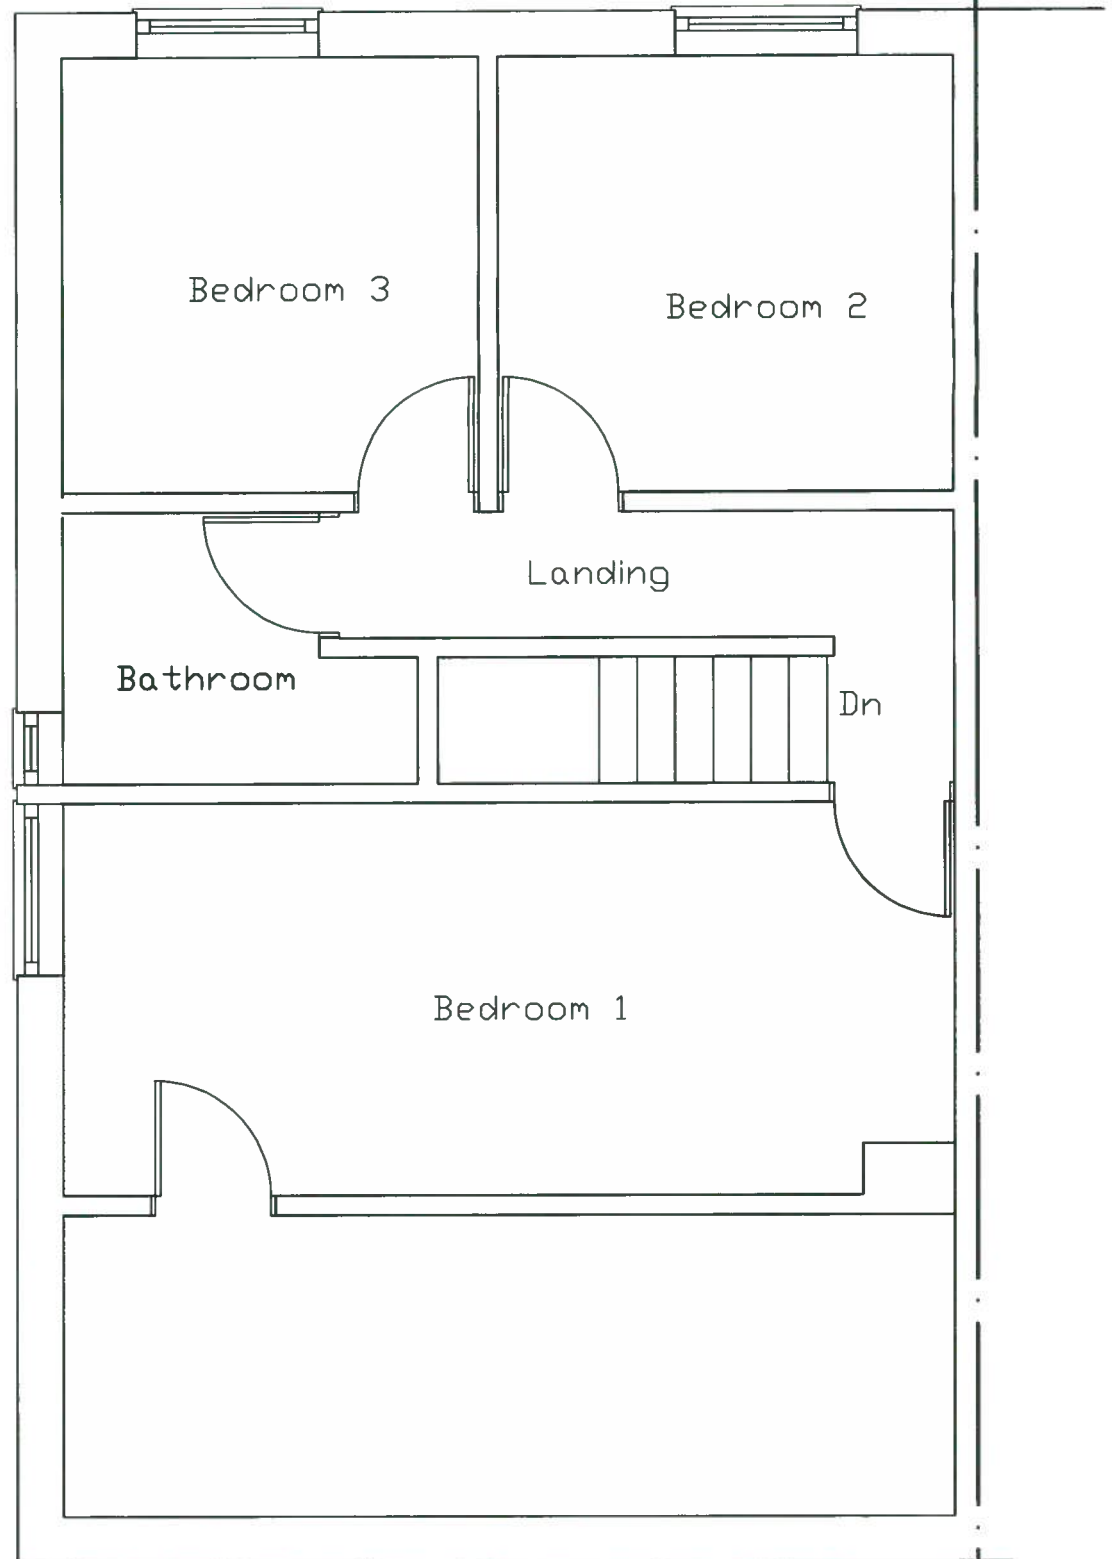

Building & Design Solutions
Tele No .07774321341
E.mail Robert.toutt@hotmail.co.uk
Proposed Extensions and Alterations at
69 Geraints Way Cowbridge CF71 7AY
Existing First Floor

RECEIVED


30 SEP 2014

ENVIRONMENTAL
AND ECONOMIC
REGENERATION

THE VALE OF
GLAMORGAN COUNCIL
TOWN AND COUNTRY PLANNING ACT 1990
REFUSED


14 01 16 8 FUL

Boundary

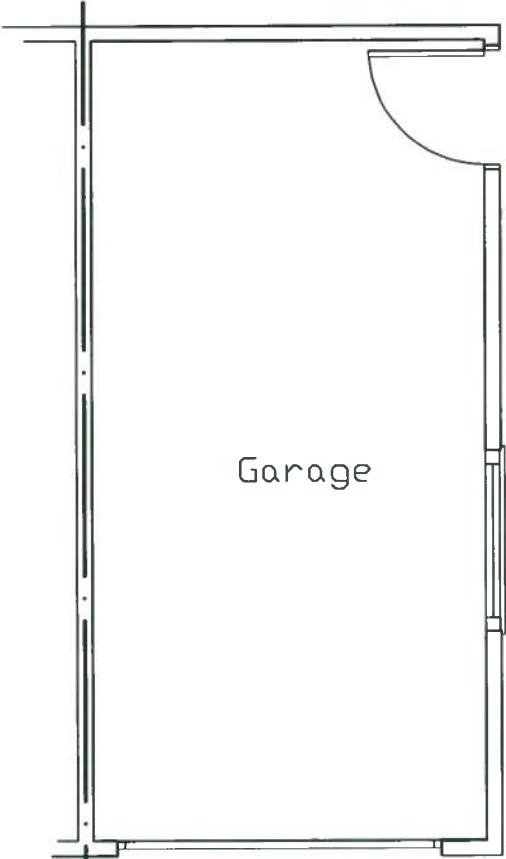

Garage

Garden

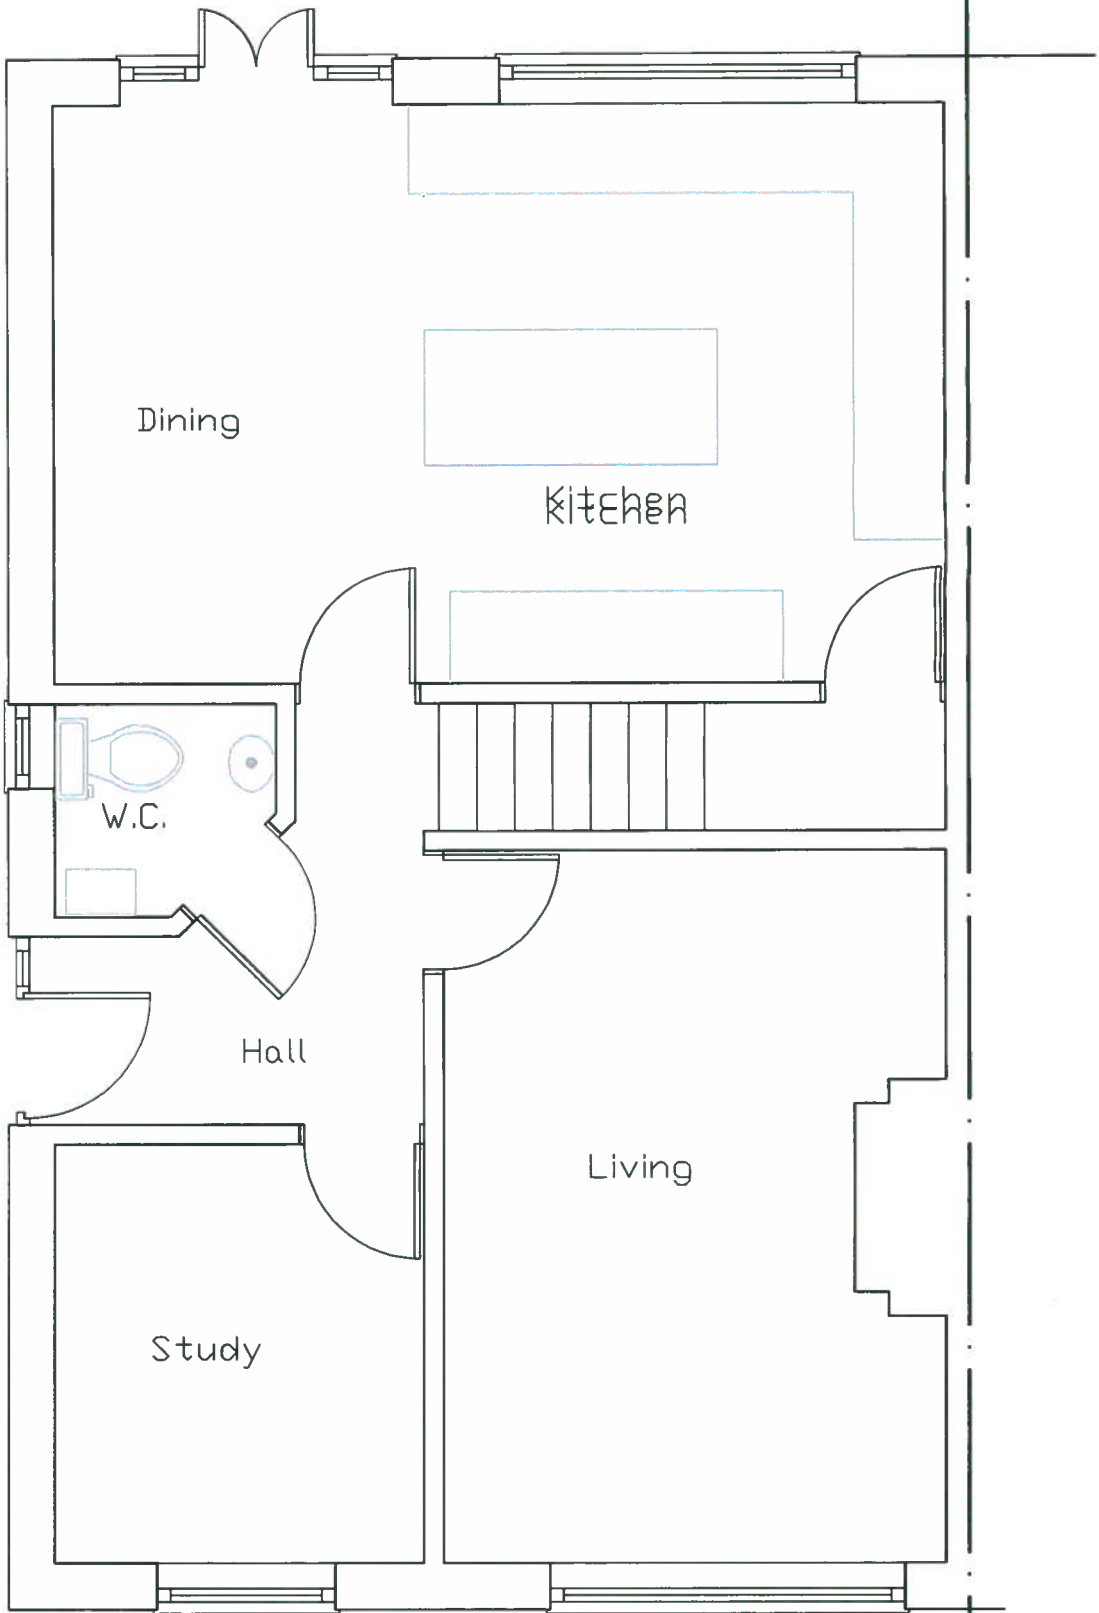

Dining

Kitchen

Drive

W.C.

Hall

Living

Study

Boundary

RECEIVED

30 SEP 2014

ENVIRONMENTAL
AND ECONOMIC
REGENERATION

Building & Design Solutions

Tele No .07774321341

E.mail Robert.toutt@hotmail.co.uk

Proposed Extensions and Alterations at

69 Geraints Way Cowbridge CF71 7AY

Existing Ground Floor

Scale 1:50 Date July 2014 Drwg No.02