
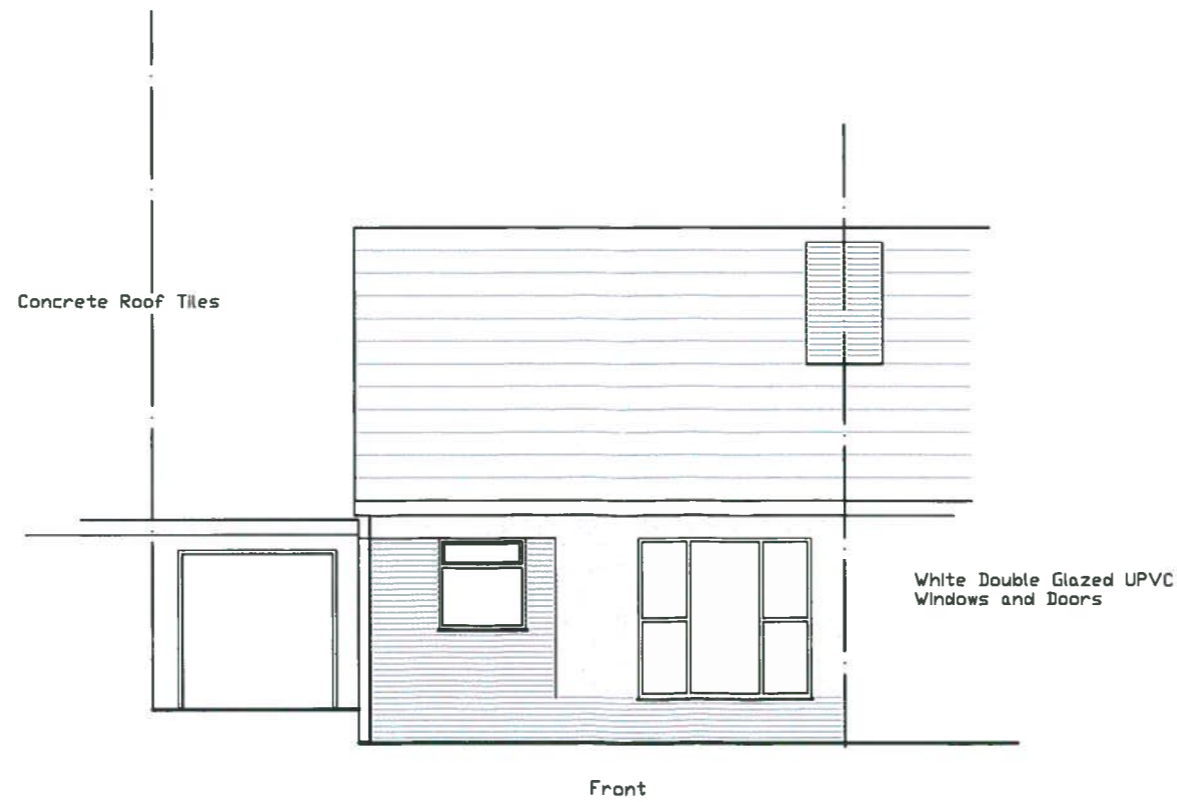
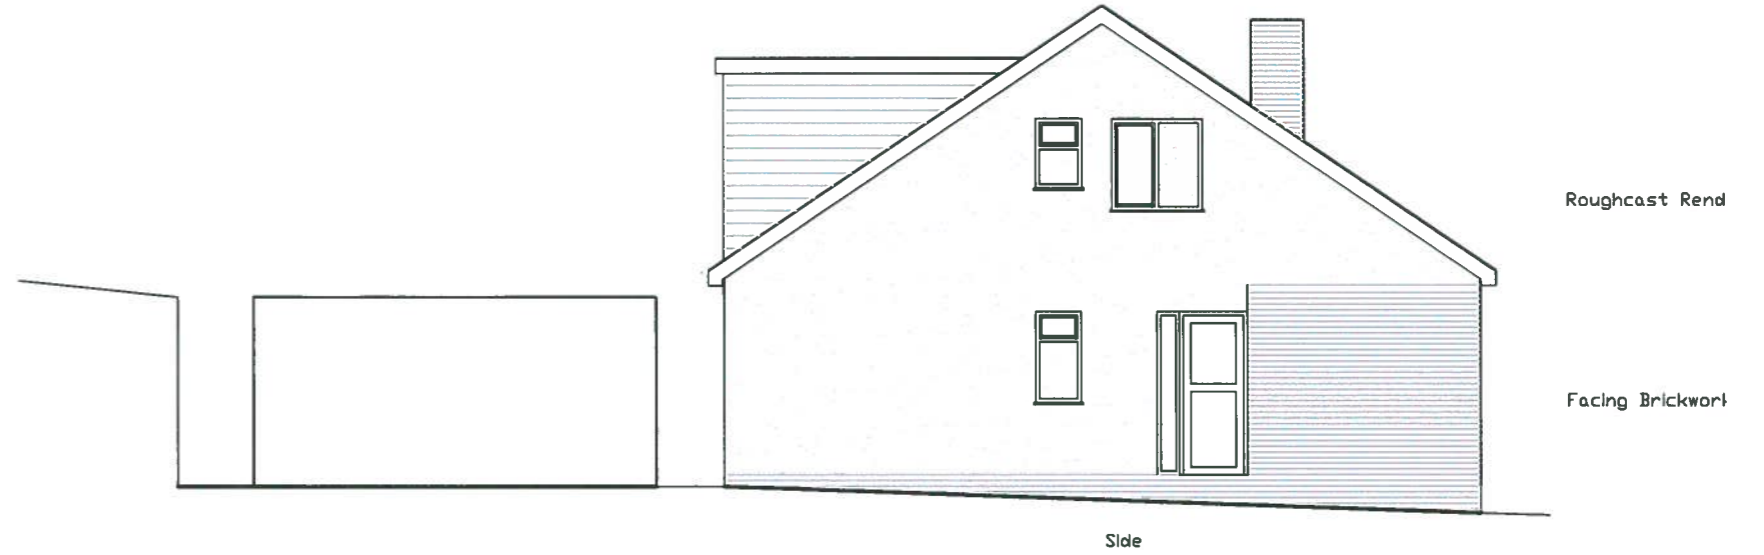


14 0 1 1 6 8 FUL

THE VALE OF  
GLAMORGAN COUNCIL  
TOWN AND COUNTRY PLANNING ACT 1990  
**REFUSED**

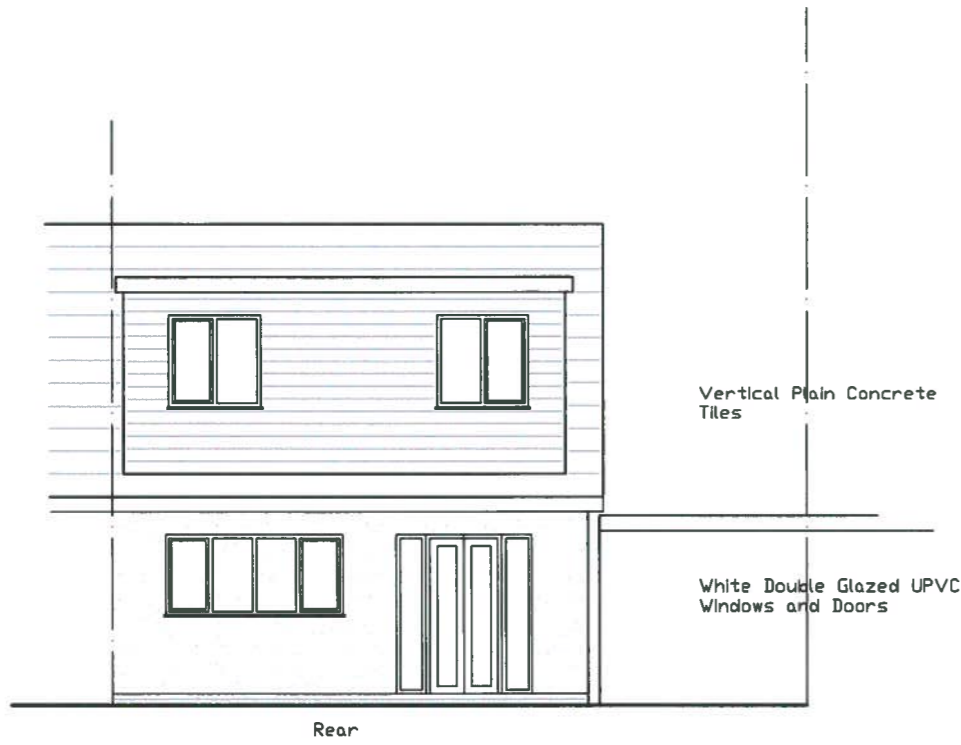

RECEIVED

30 SEP 2014

ENVIRONMENTAL  
AND ECONOMIC  
REGENERATION

Building & Design Solutions

Tele No .07774321341

E.mail Robert.toutt@hotmail.co.uk

Proposed Extensions and Alterations at

69 Geraints Way Cowbridge CF71 7AY

Existing Elevations

Scale 1:100 Date July 2014 Drwg No.01