

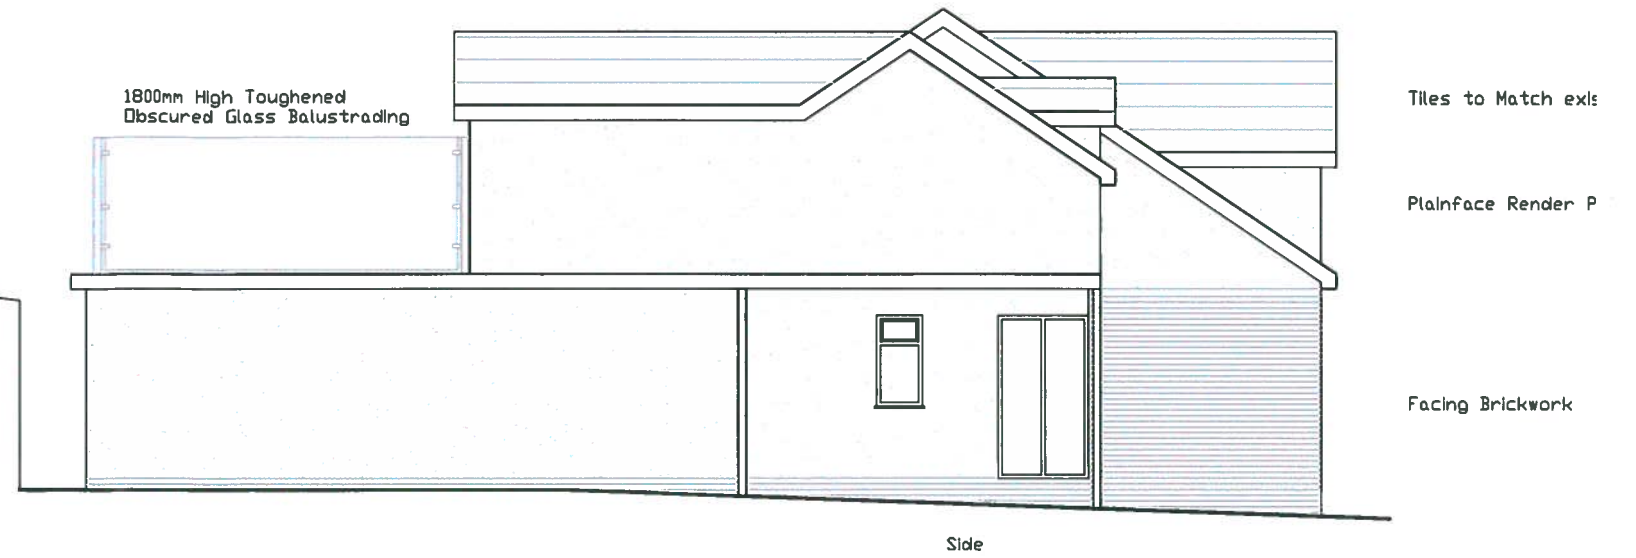


THE VALE OF
GLAMORGAN COUNCIL
TOWN AND COUNTRY PLANNING ACT 1990
REFUSED

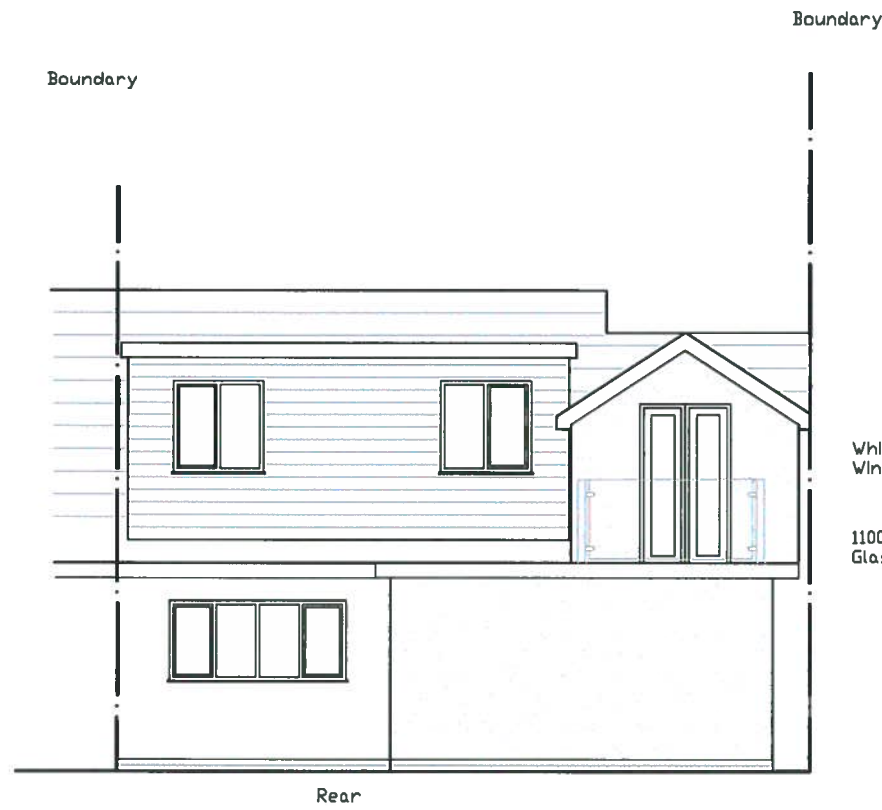

14 01 16 8 FUL

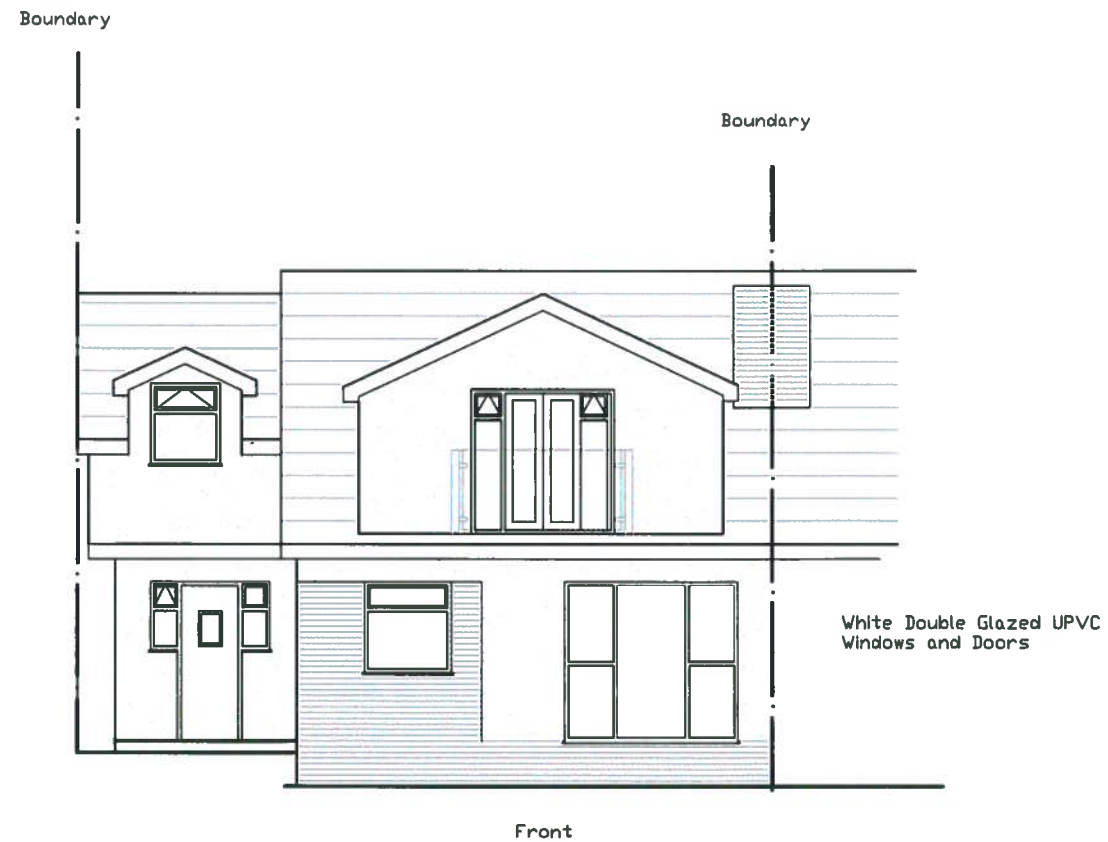

RECEIVED

30 SEP 2014

ENVIRONMENTAL
AND ECONOMIC
REGENERATION

Building & Design Solutions
Tele No .07774321341
E.mail Robert.touff@hotmail.co.uk
Proposed Extensions and Alterations at
69 Geraints Way Cowbridge CF71 7AY
Existing Elevations
Scale 1:100 Date July 2014 Drwg No.04

Proposed elevations